

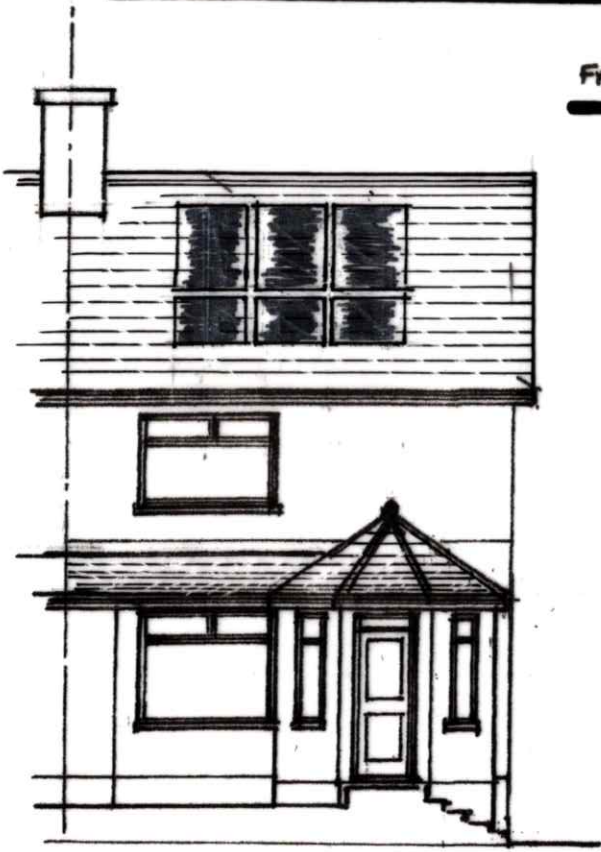


PROPOSED ELEVATIONS 1:100

FRONT ELEVATION

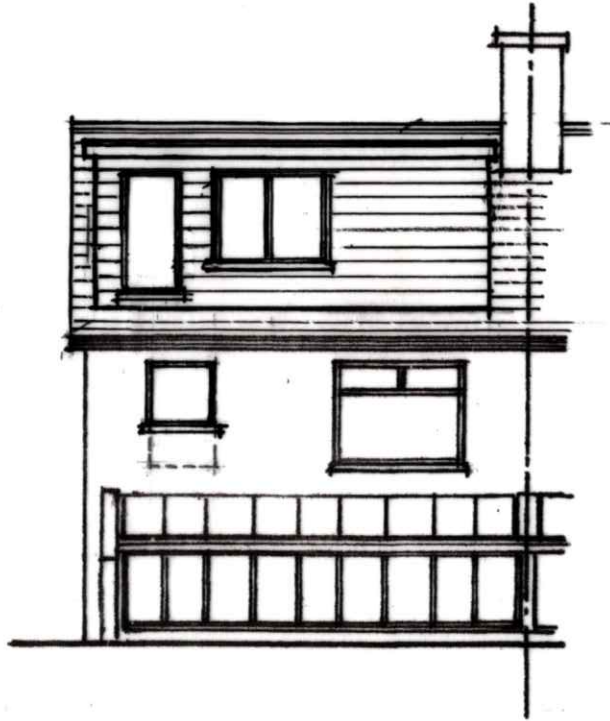


SIDE ELEVATION 1:100

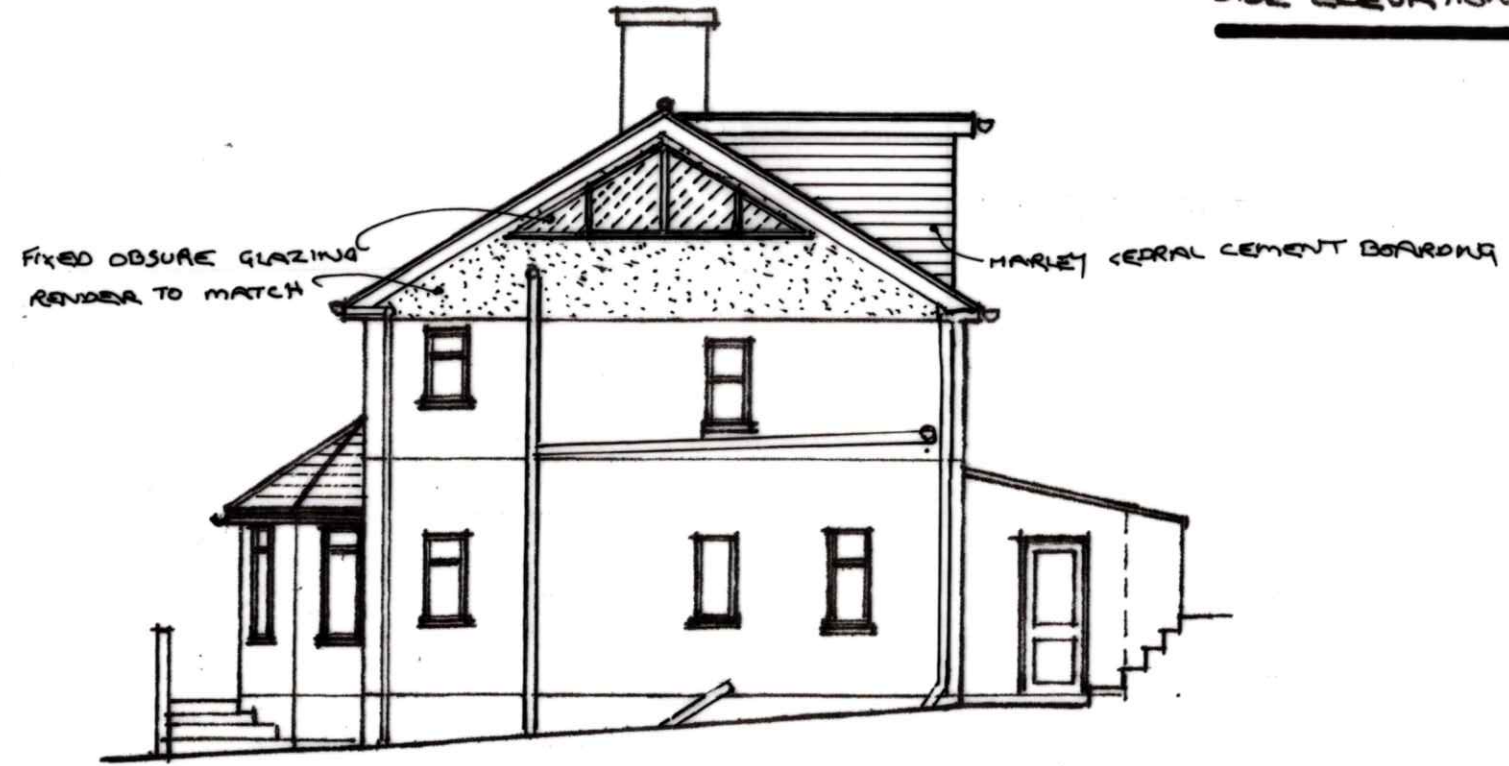

REAR ELEVATION 1:100

SIDE ELEVATION 1:100

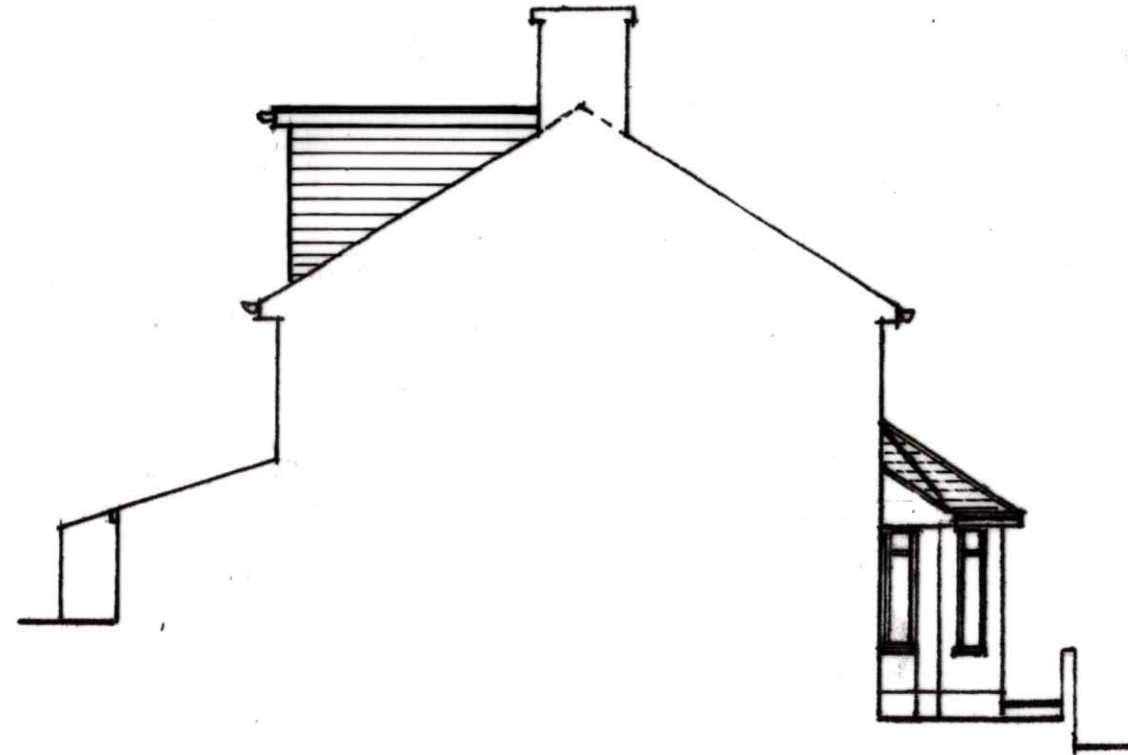

PROPOSED ROOM IN ROOF WITH HIP TO GABLE AND REAR FORMER AT

NO. 69 UNDERLANE, PLYMPTON, PLYMOUTH.

DRAWING NO. 19:05:2024

SCALE 1:100 (DO NOT SCALE)