


GROUND FLOOR PLAN 1:50

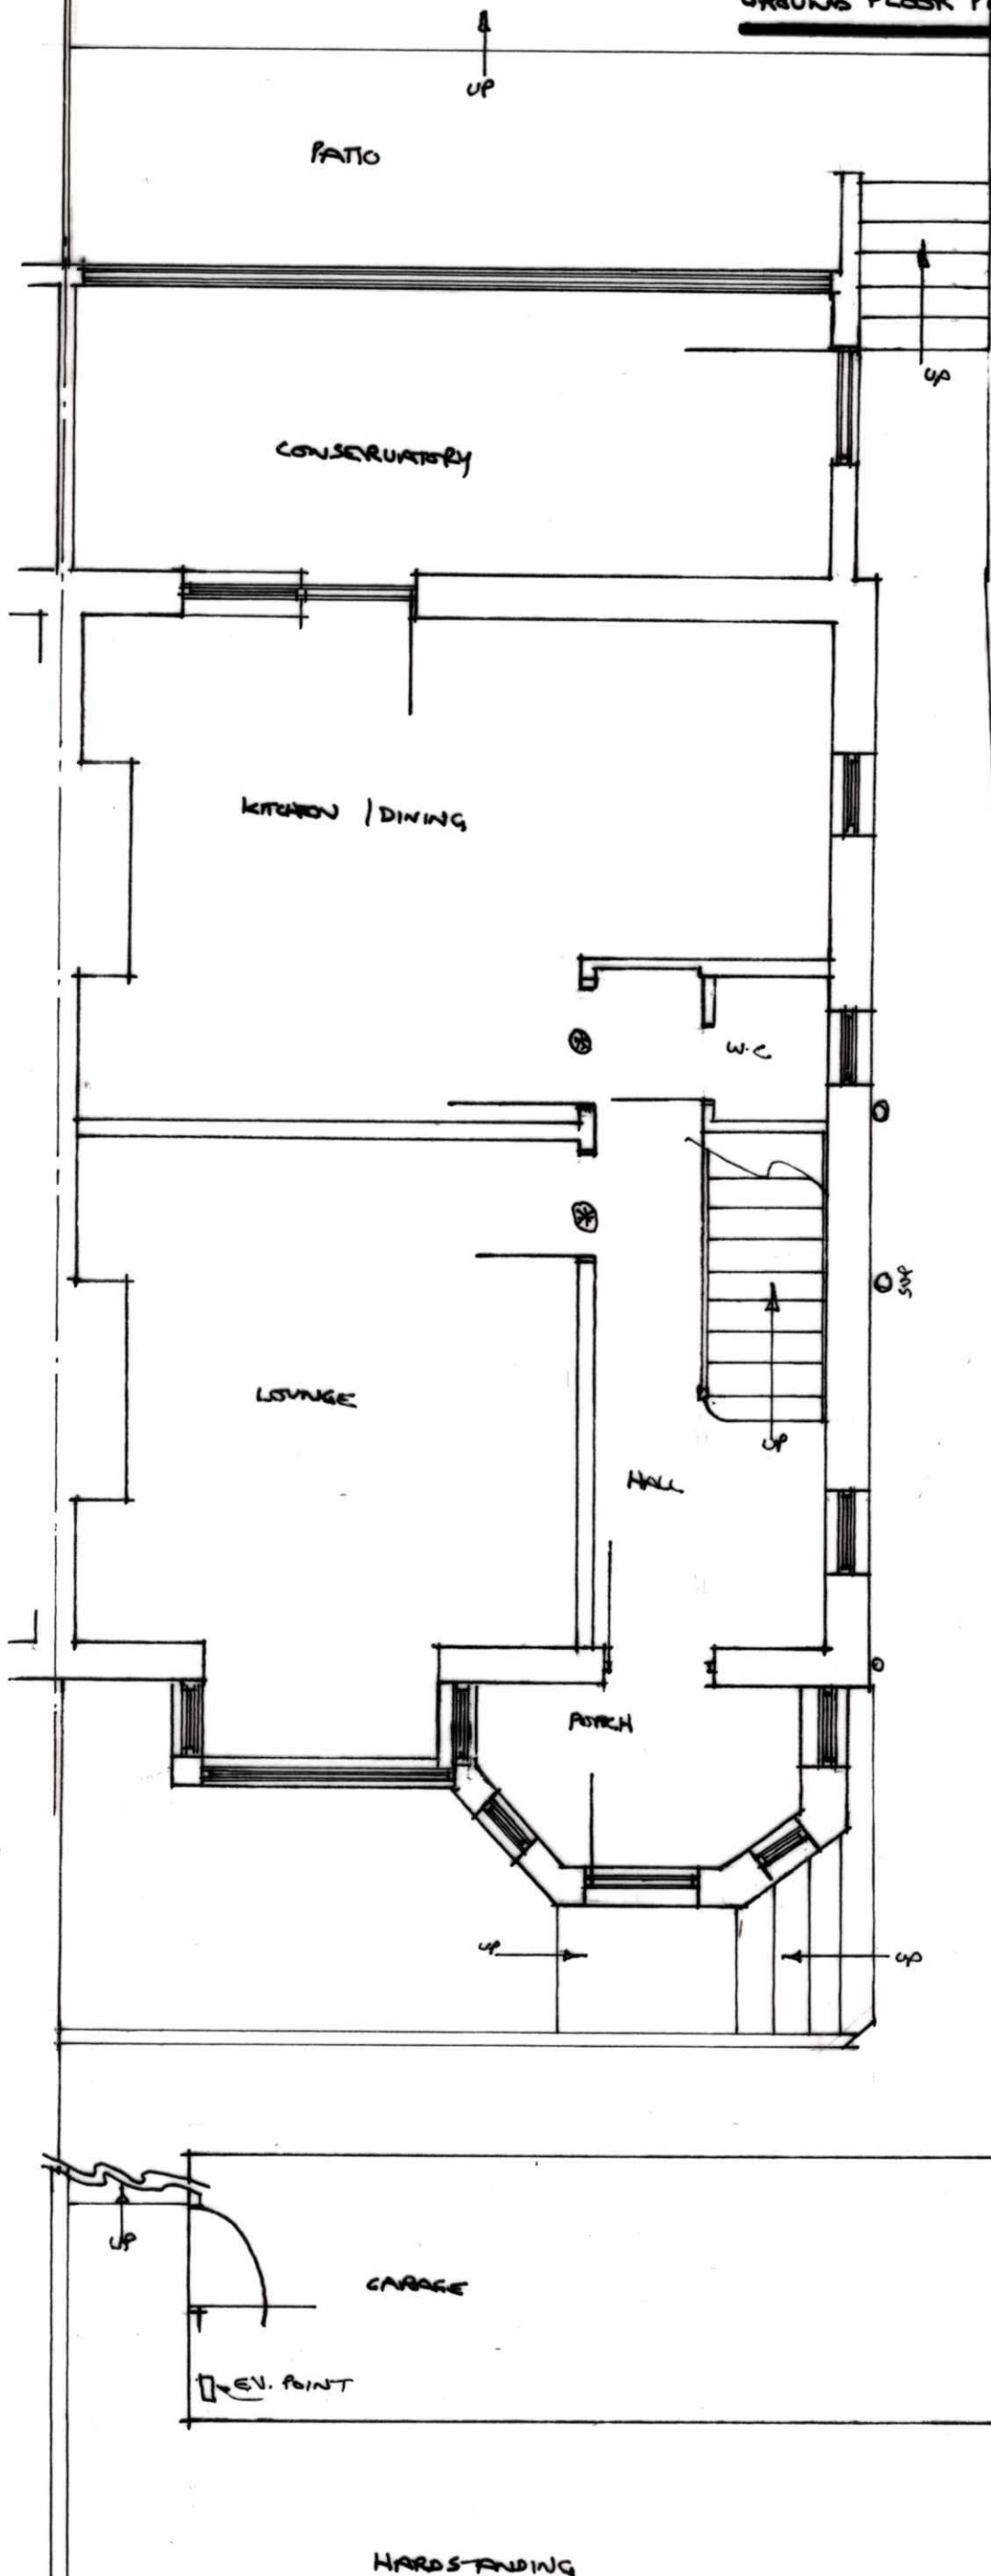

PROPOSED ROOM IN ROOF WITH HIP TO GABLE AND REAR ISLANDER AT
NO. 69 UNDERLAND, PLYMPTON, PLYMOUTH, SOUTH DEVON.

DRAWING No. 19:01:2024
SCALE 1:50 (DO NOT SCALE)