



PROPOSED FIRST FLOOR PLAN 1:50

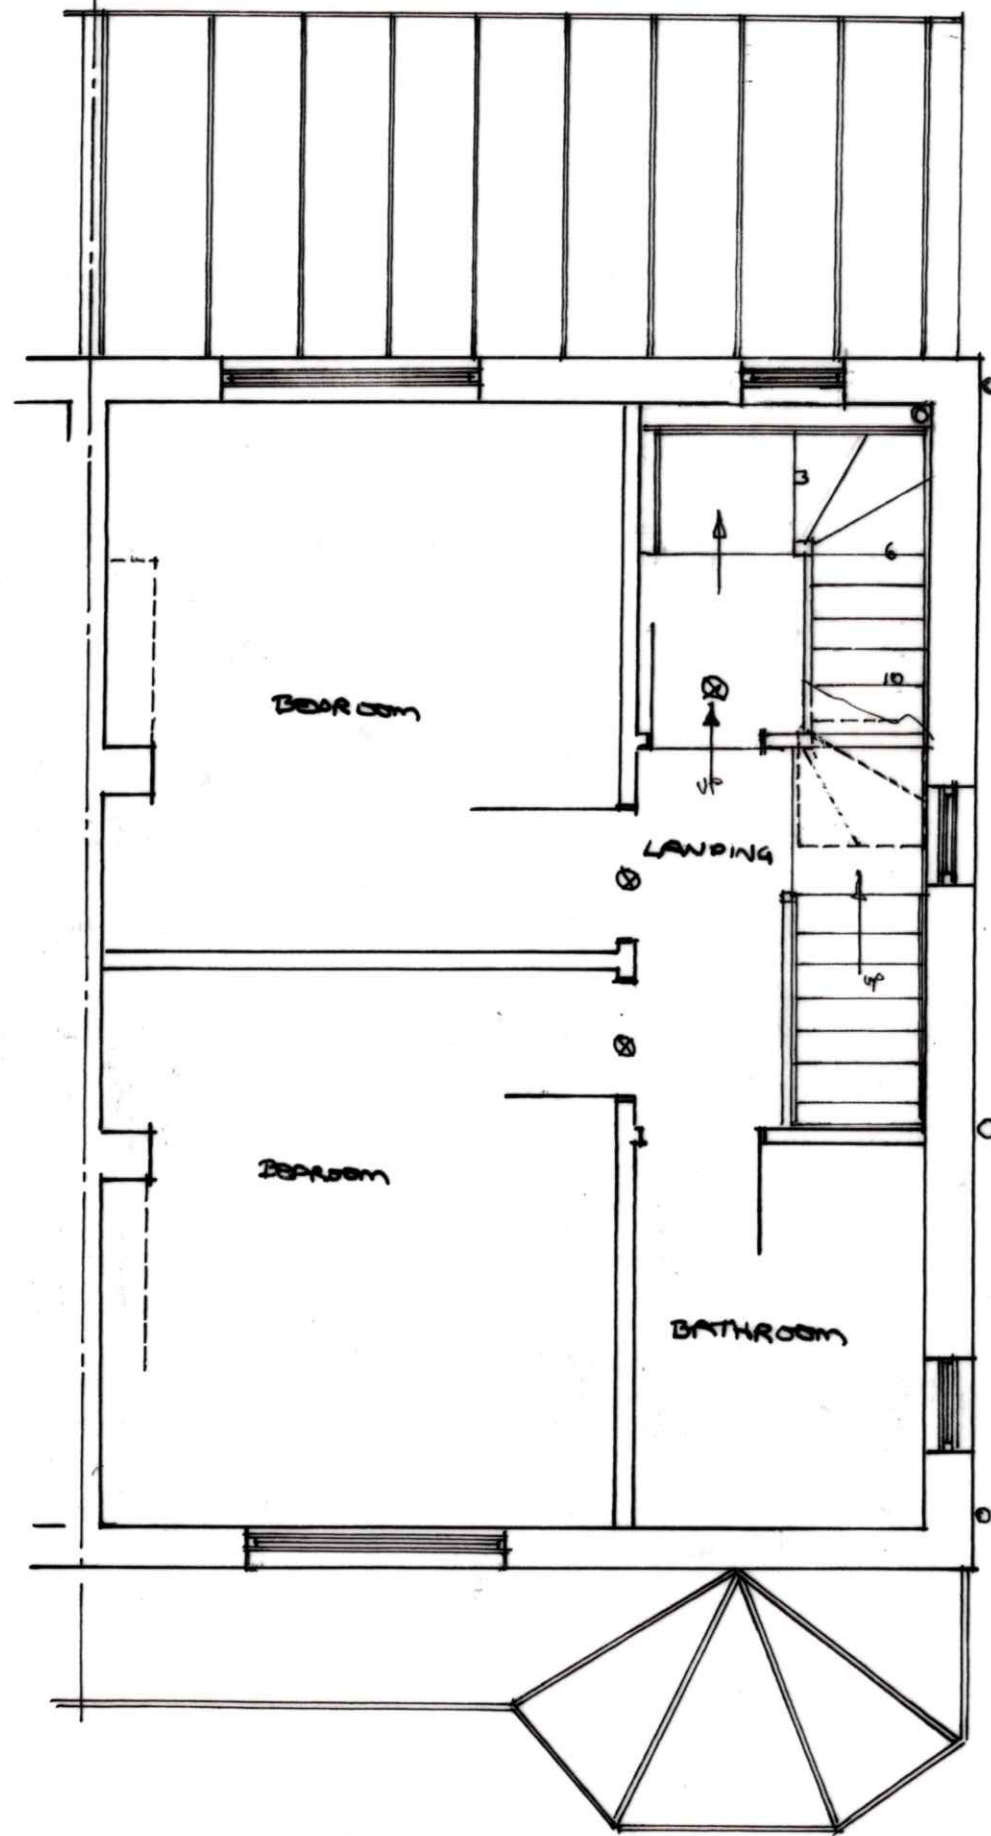

PROPOSED SECOND FLOOR PLAN 1:50

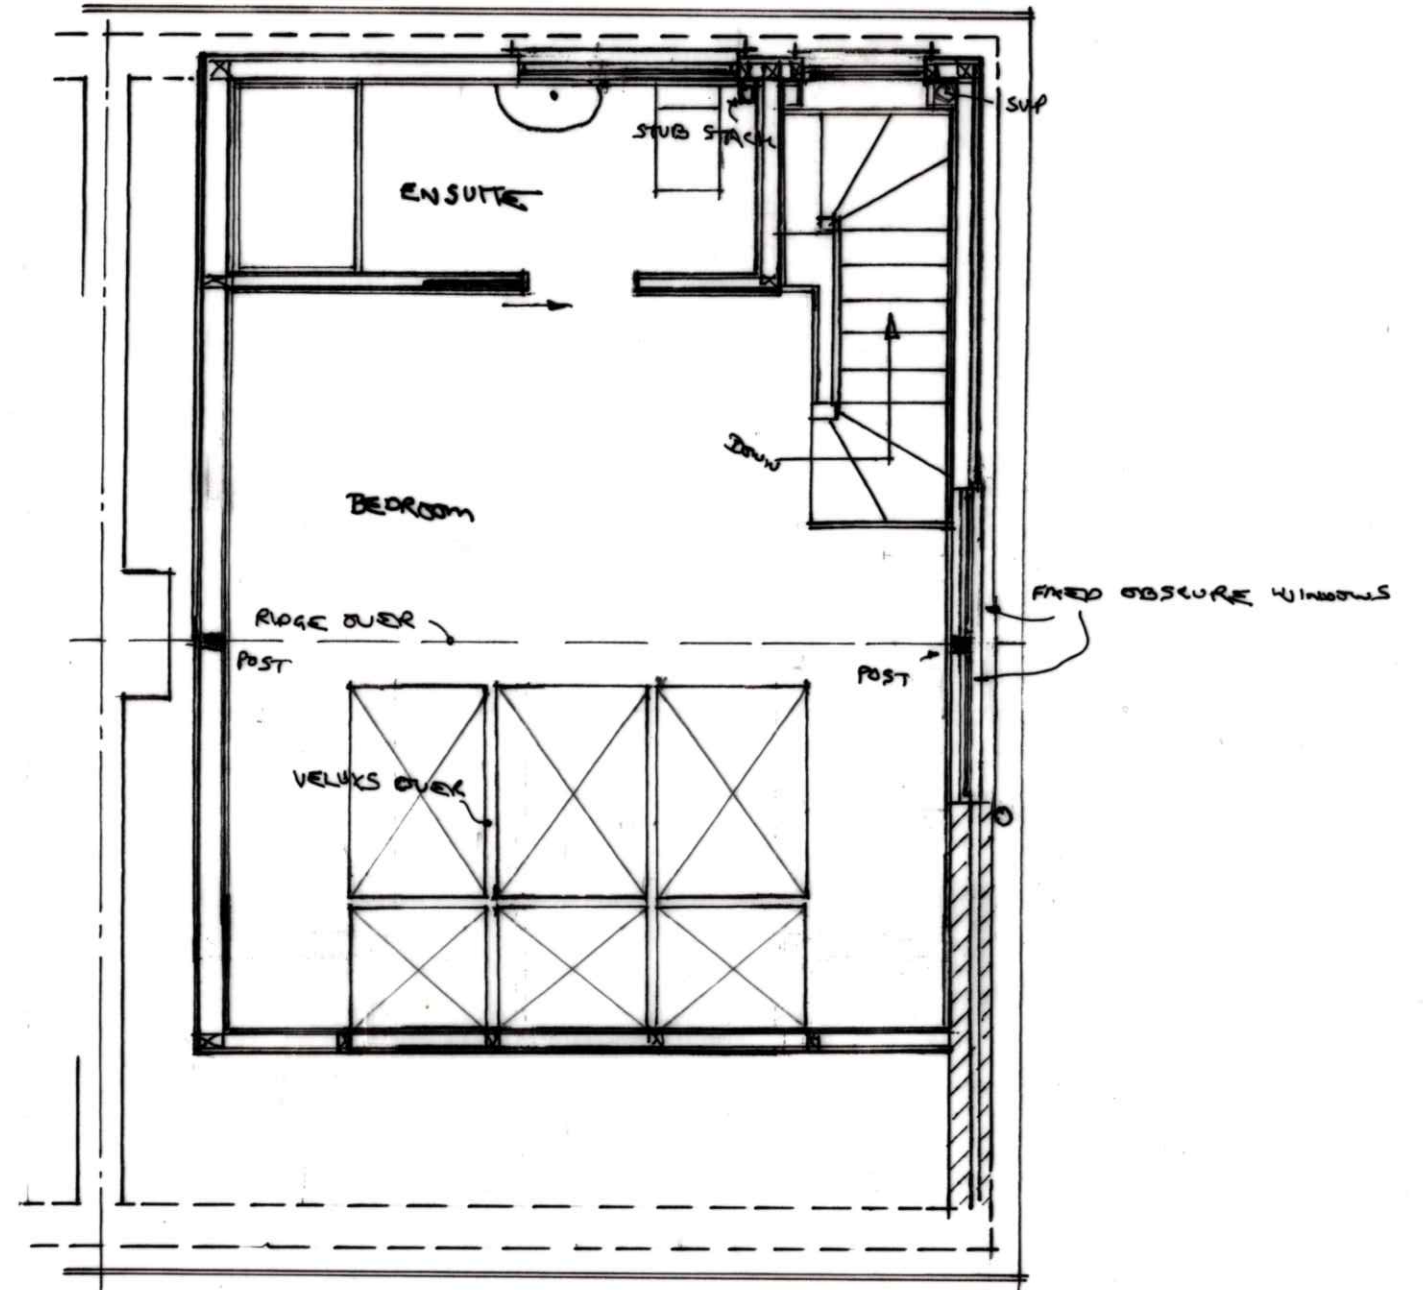

PROPOSED ROOM IN ROOF WITH HIP TO GABLE AND A REAR DORMER AT
NO. 69 UNDERLAW, PLIMPTON, PLYMOUTH, SOUTH DEVON.

DRAWING NO. 19.03.2024 (A)
SCALE 1:50 (DO NOT SCALE)