



EXISTING ELEVATIONS 1:100

FRONT ELEVATION

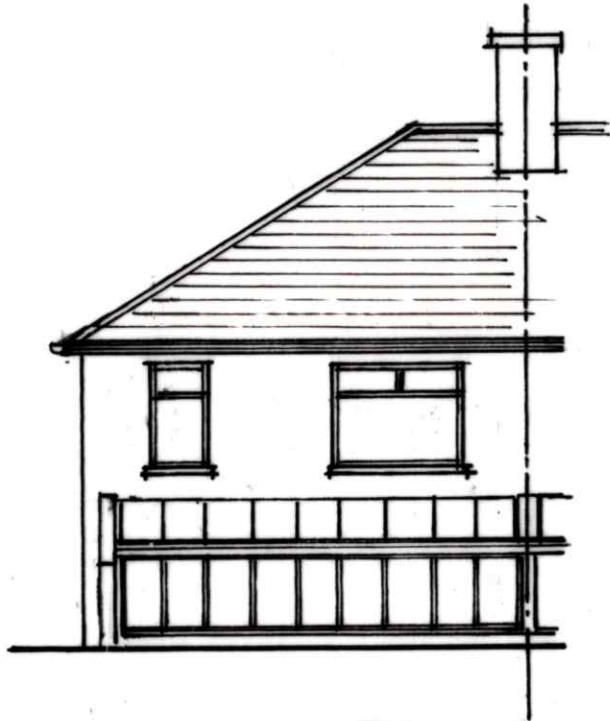


SIDE ELEVATION 1:100

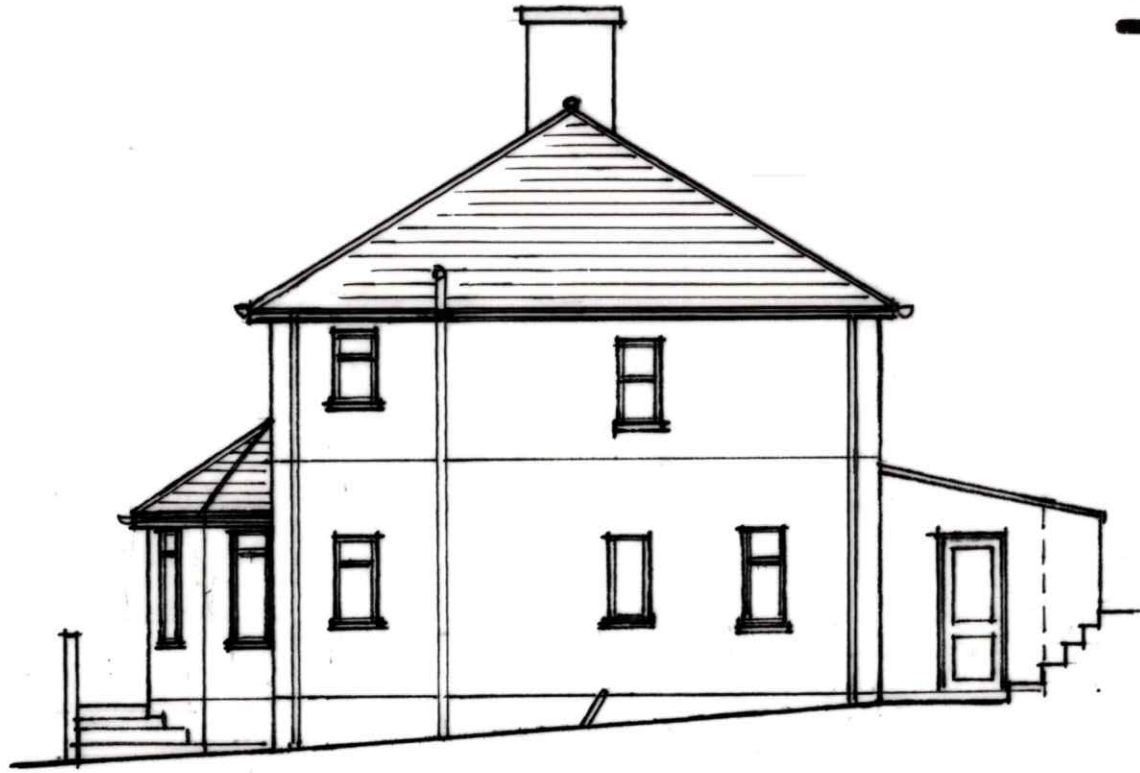

REAR ELEVATION 1:100

SIDE ELEVATION 1:100

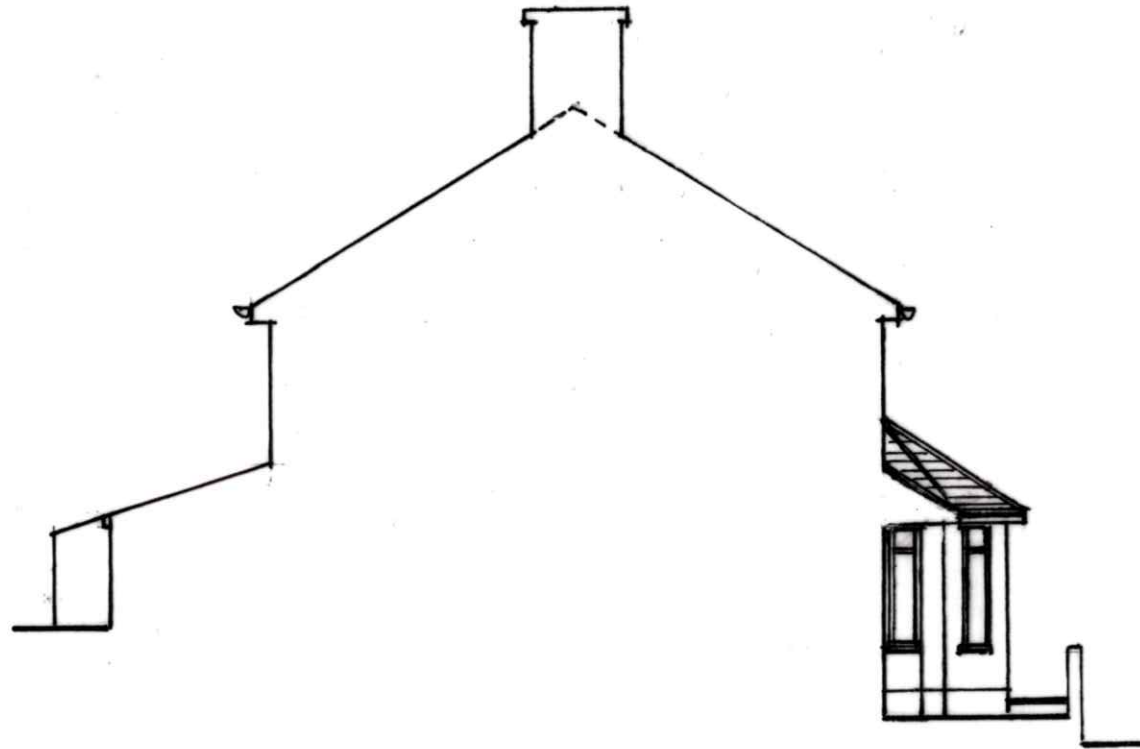

PROPOSED ROOM IN ROOF WITH HIP TO GABLE AND REAR DORMER AT

NO. 69 UNDERLANE, PLYMPTON

DRAWING NO. 19:04:2024

SCALE 1:100 (DO NOT SCALE)