



SOUTH WEST

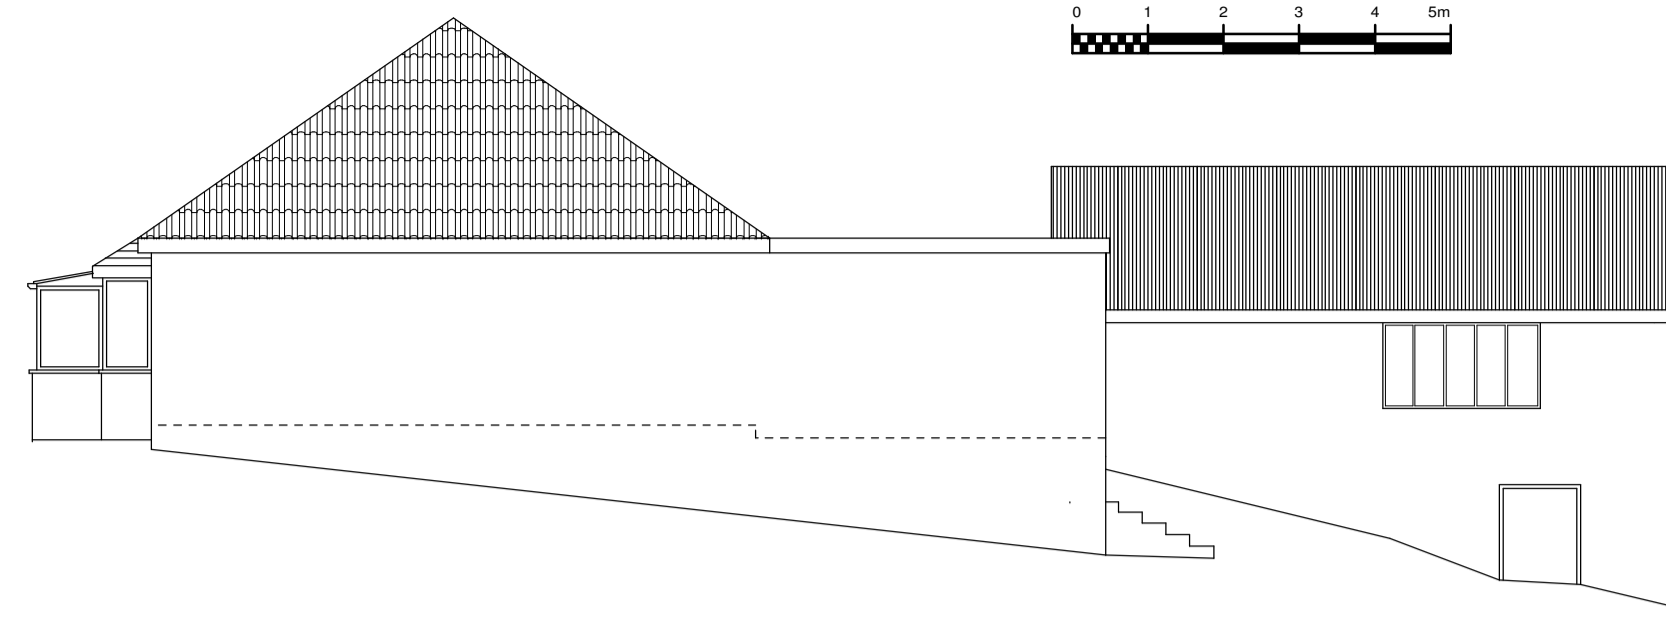

NORTH EAST


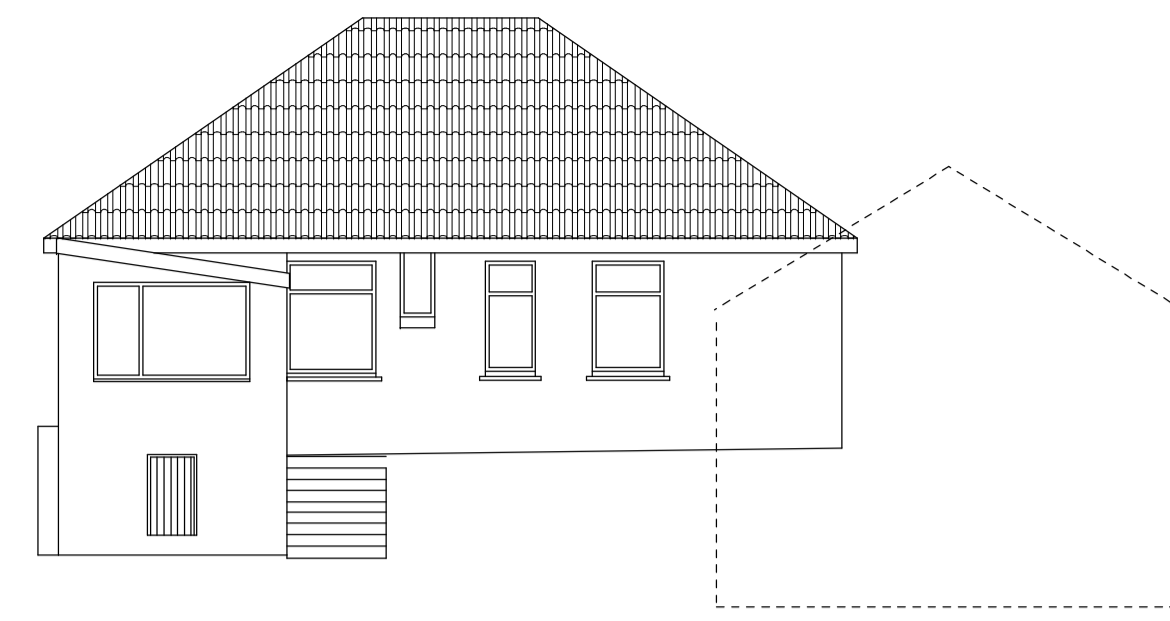


EXISTING REAR ELEVATION  
NORTH WEST




EXISTING FRONT ELEVATION  
SOUTH EAST


EXISTING SIDE ELEVATIONS

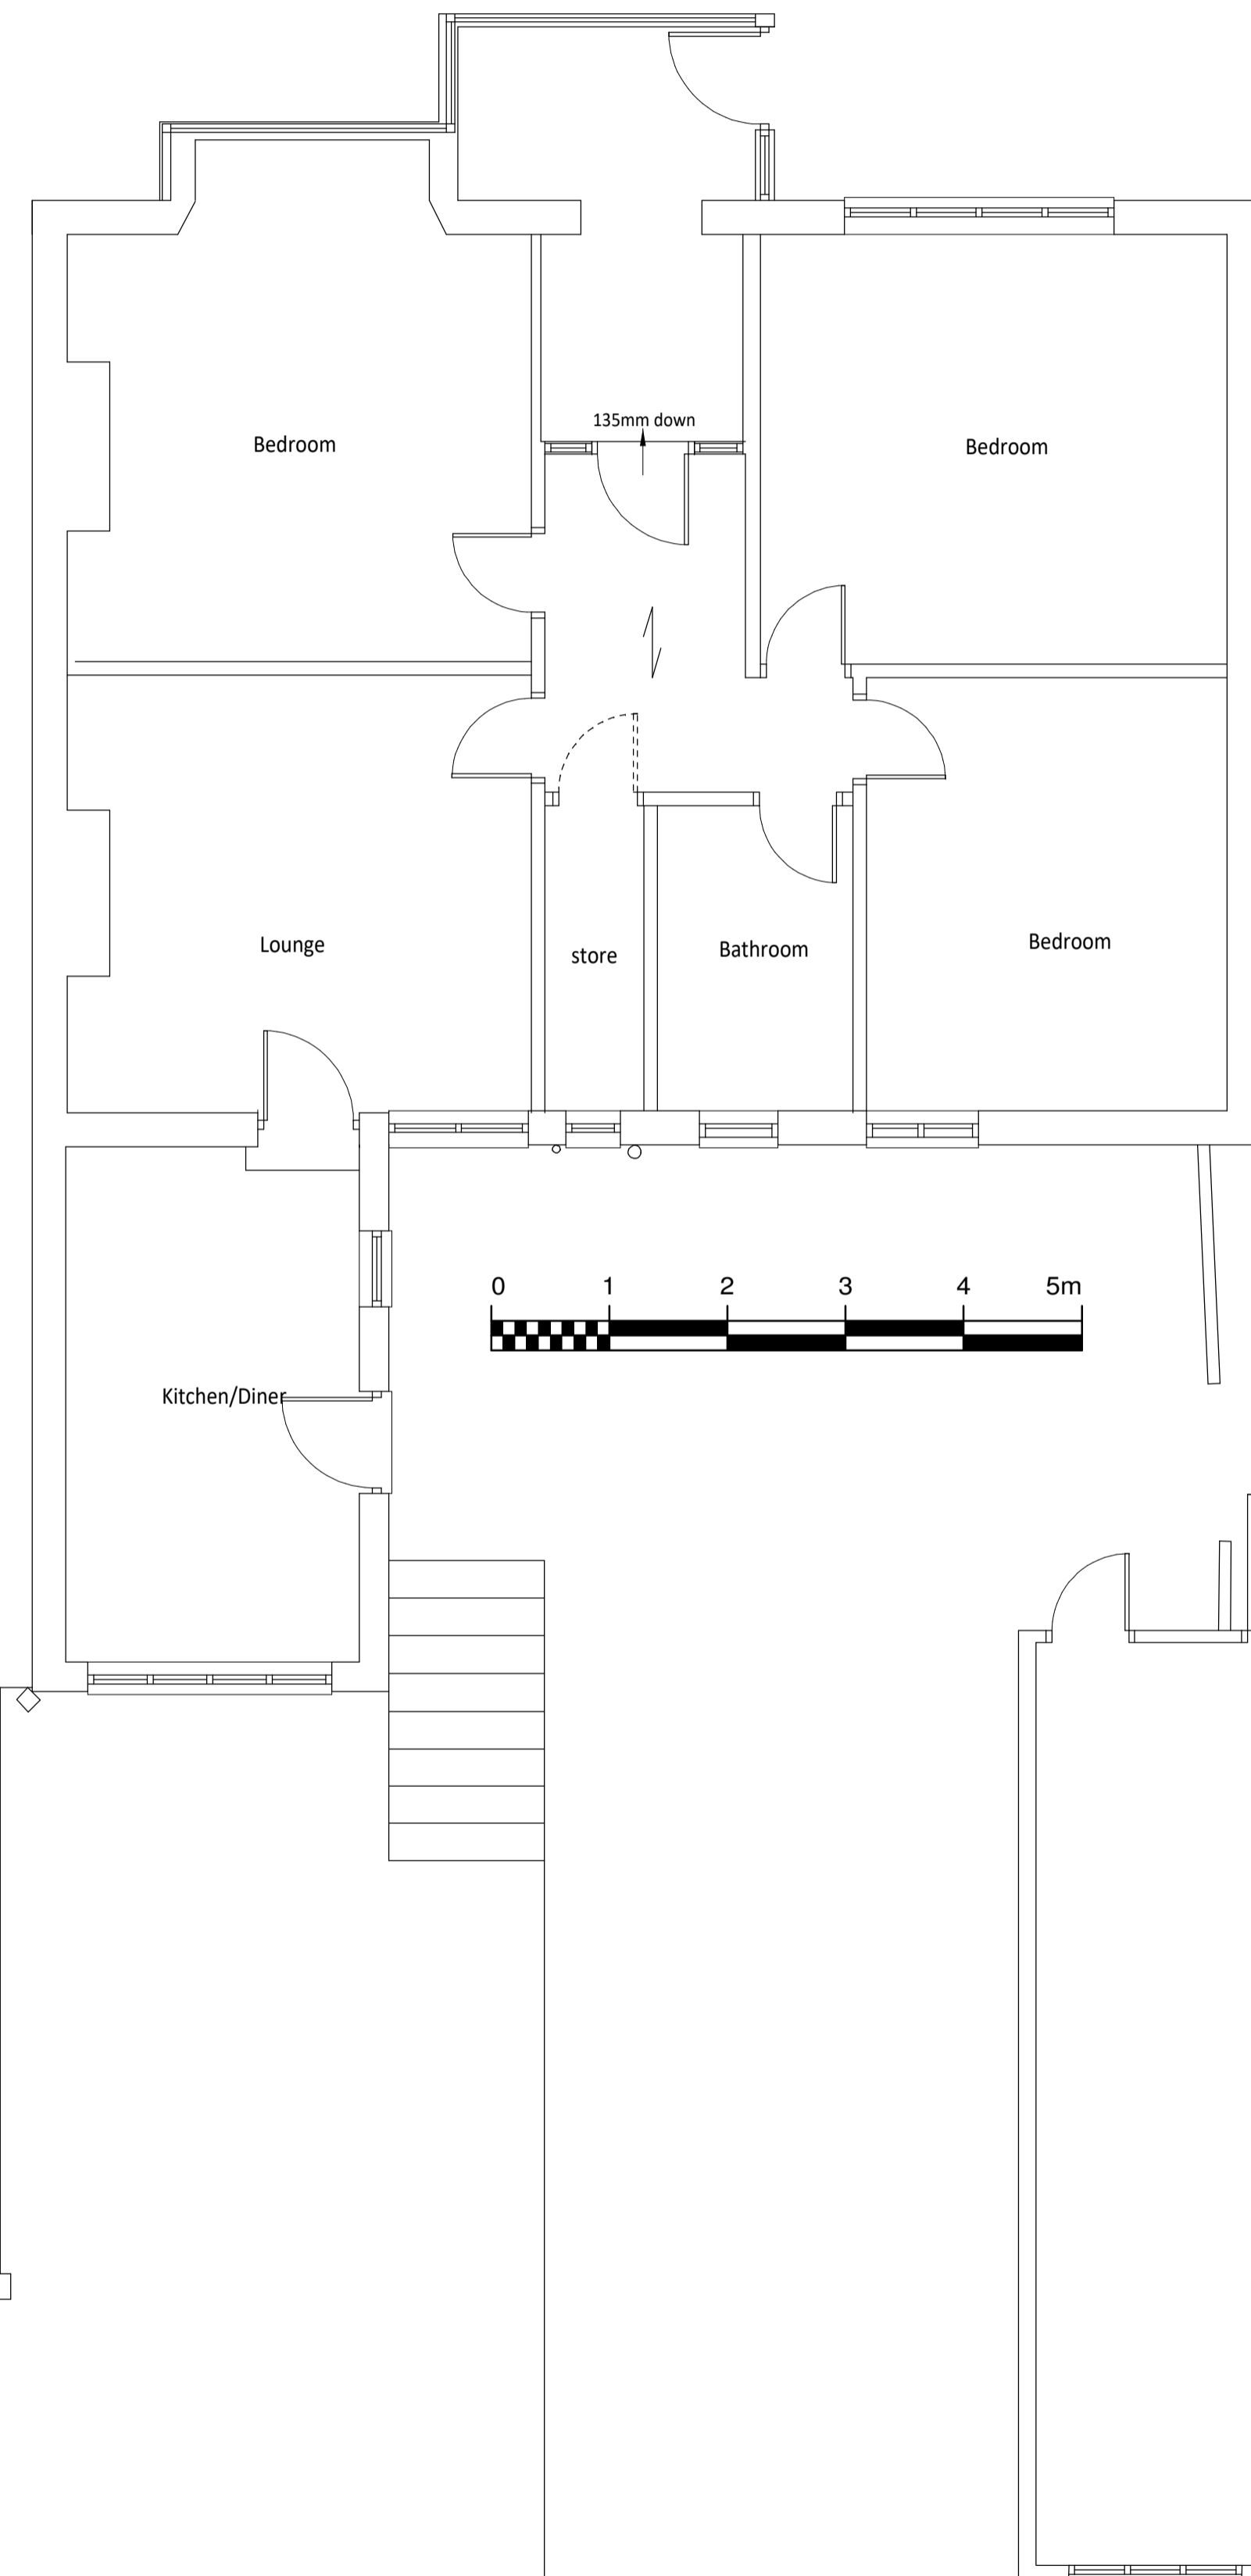 

EXISTING FLOOR PLAN

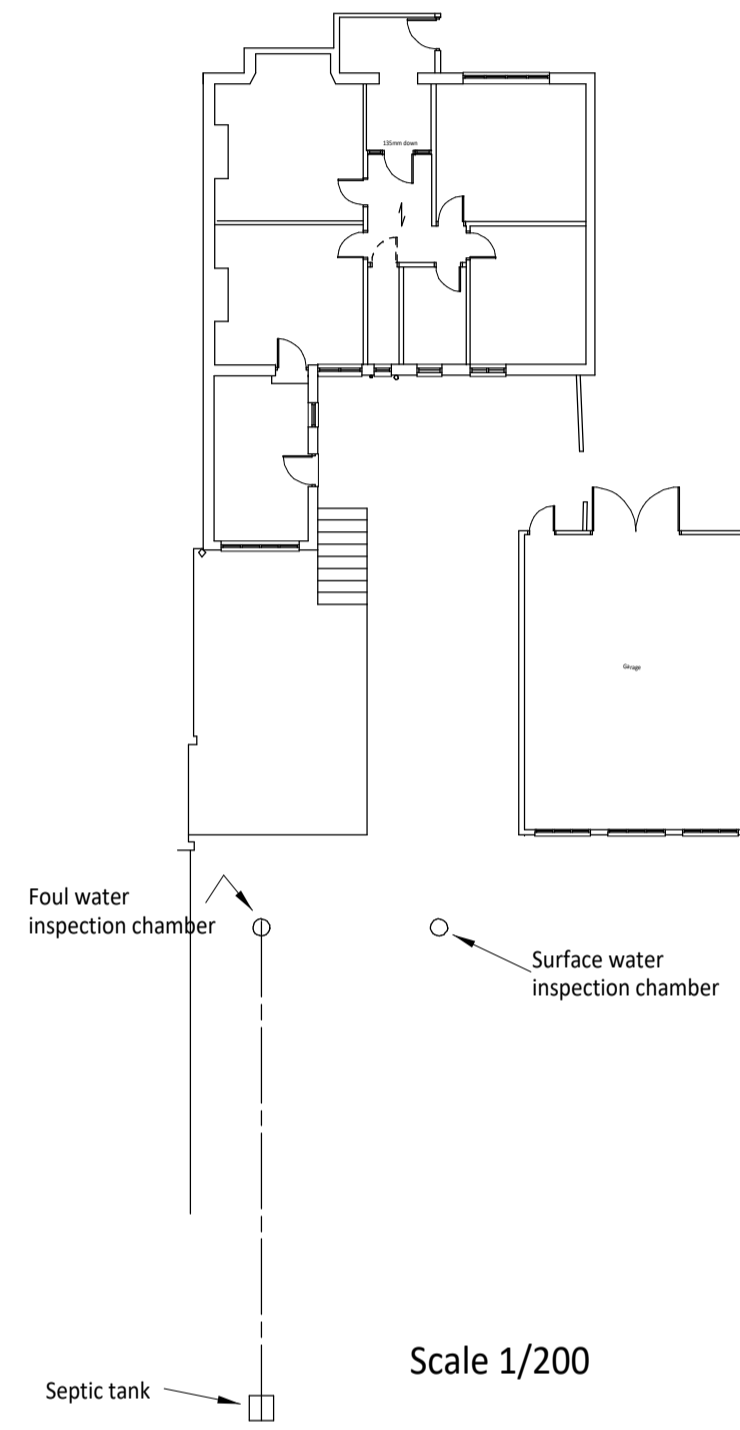

Scale 1/200

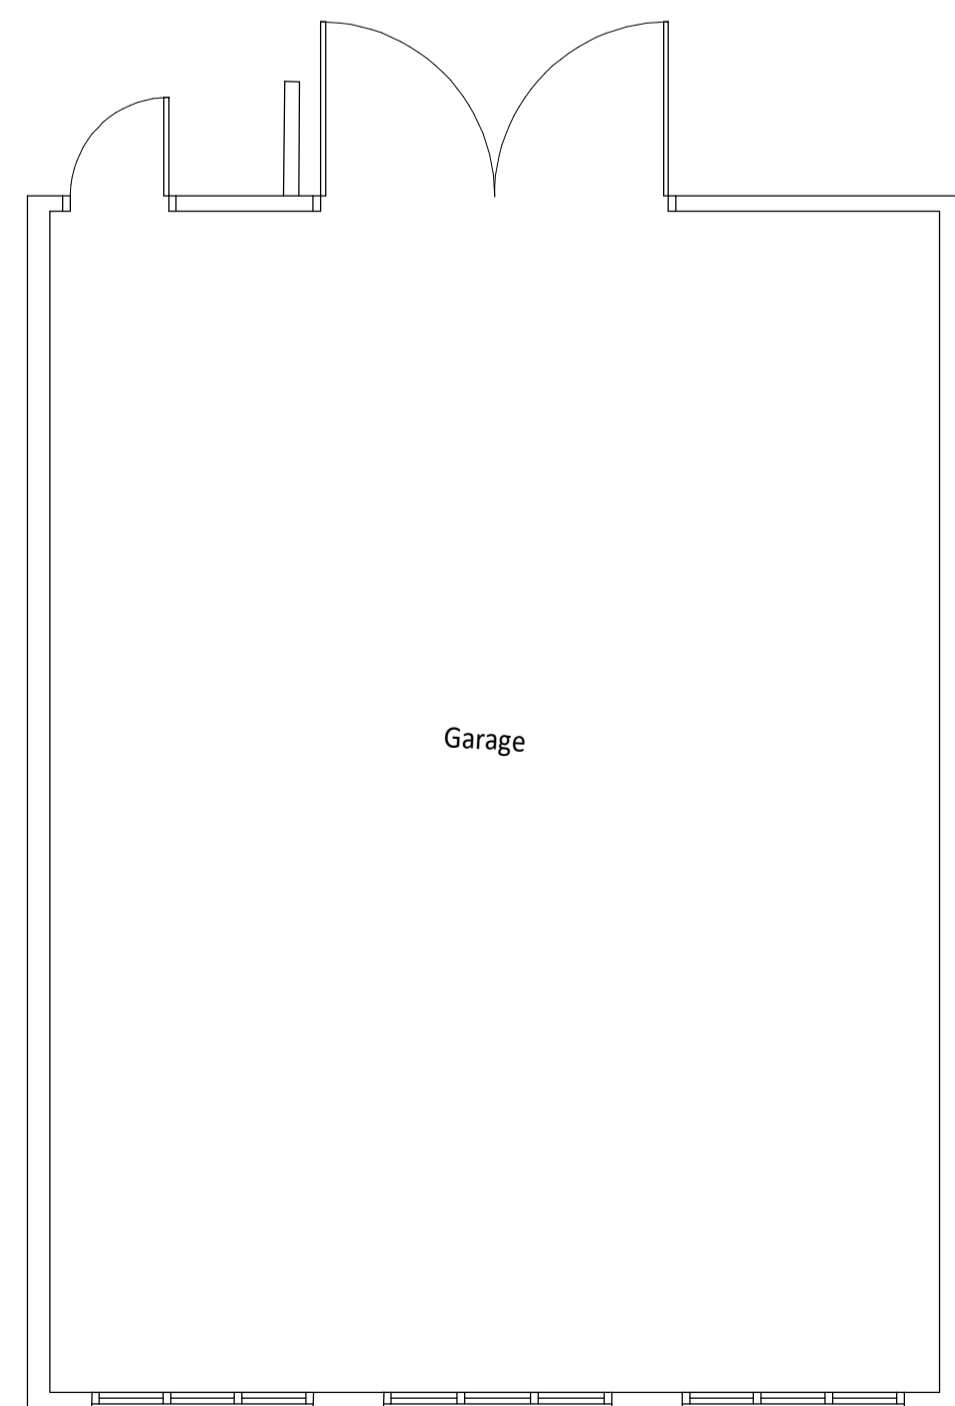

Garage

PROPOSED ALTERATIONS TO ROOF AND REAR EXTENSION  
AT No. 121 STADDISCOMBE ROAD PLYMOUTH PL9 9LT

DRAWN BY : MIKE LEGGETT BUILDING PLANS LTD

e-mail : info@mikeleggett.co.uk

DATE : 22nd September 2023

SCALE : 1/50 1/100

DWG 1 of 2

CLIENT : Mr & Mrs Sawle