




NB
 Do not scale from this drawing, only written dimensions are to be used
 any other dimension are to be checked prior to work commencing
 Extent of work shown does not indicate that an asbestos survey has
 been carried out and reference should be made to the client for this
 information prior to work commencing

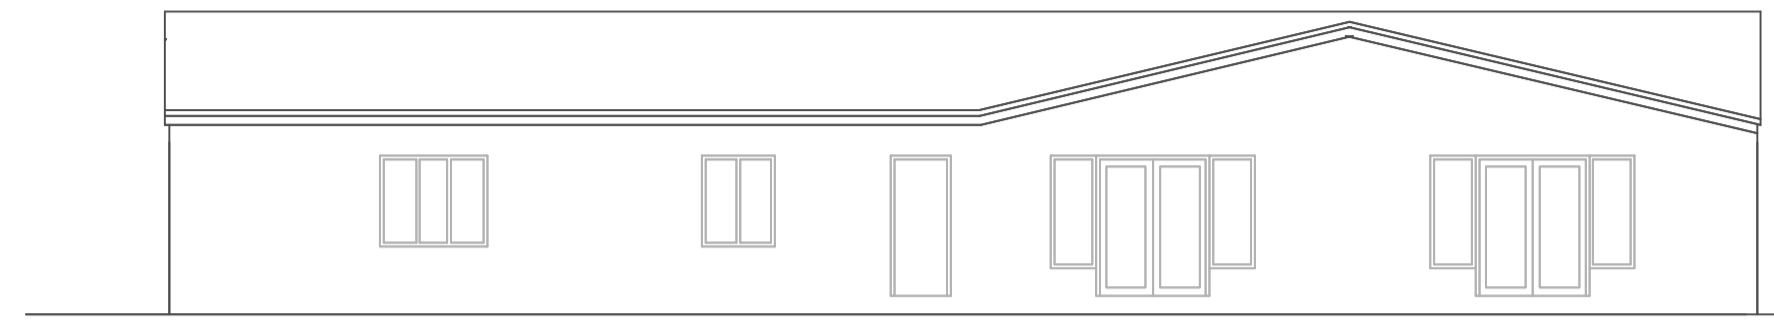


West Elevation

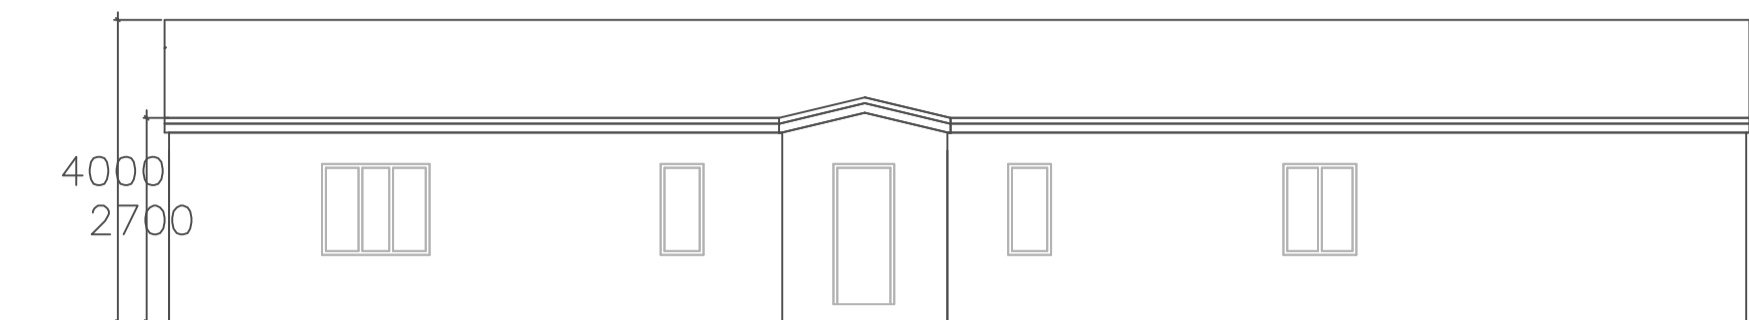


East Elevation

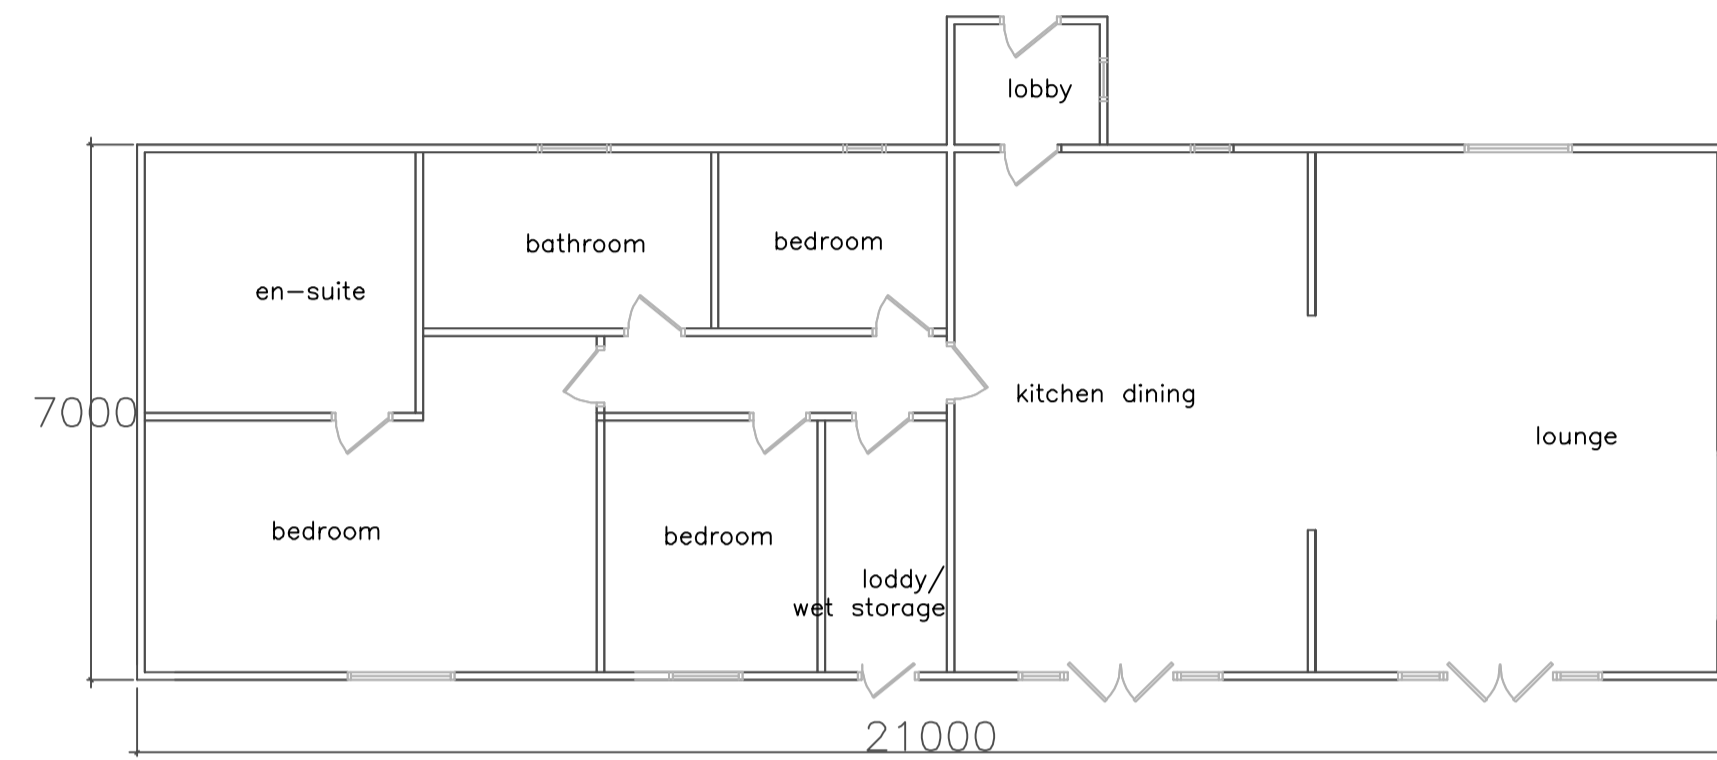


Plan
 Lodge 3

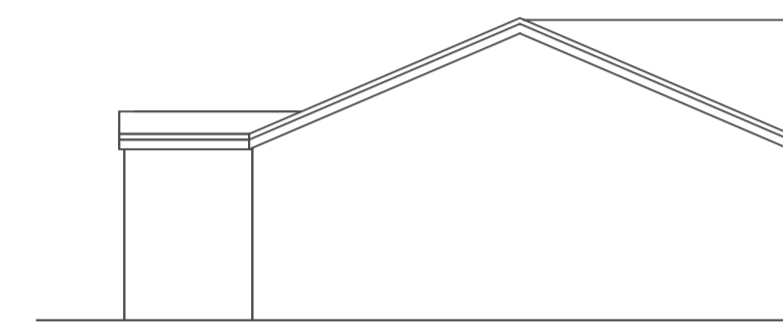


North Elevation

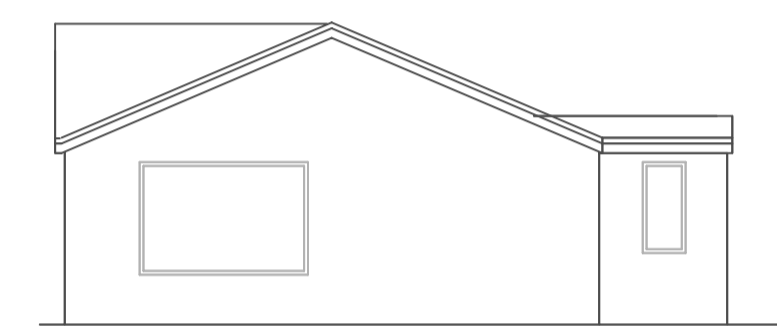


South Elevation

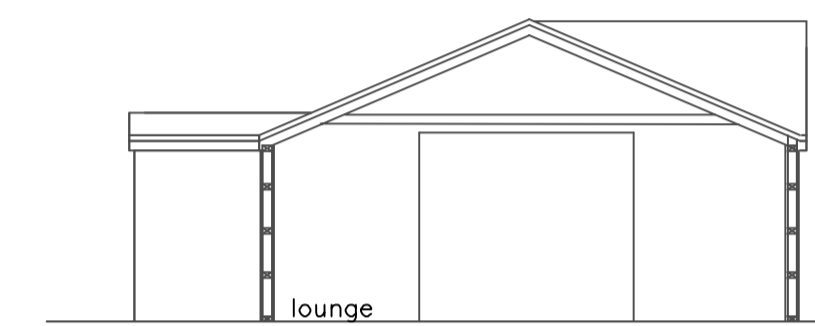


Cross Section

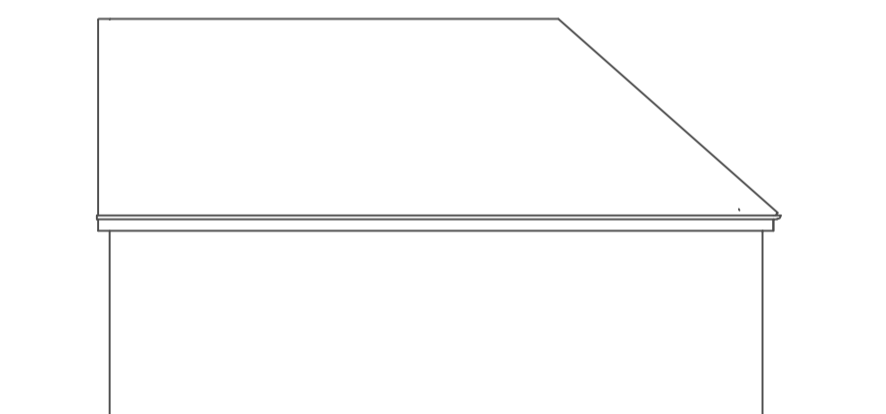


side elevation

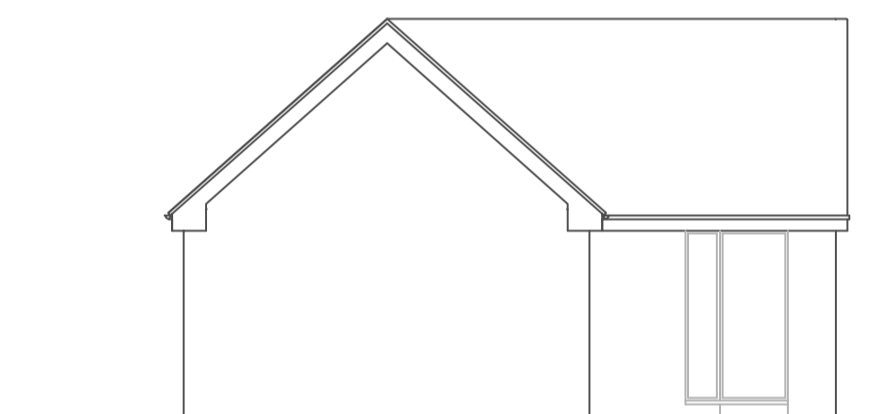


side elevation

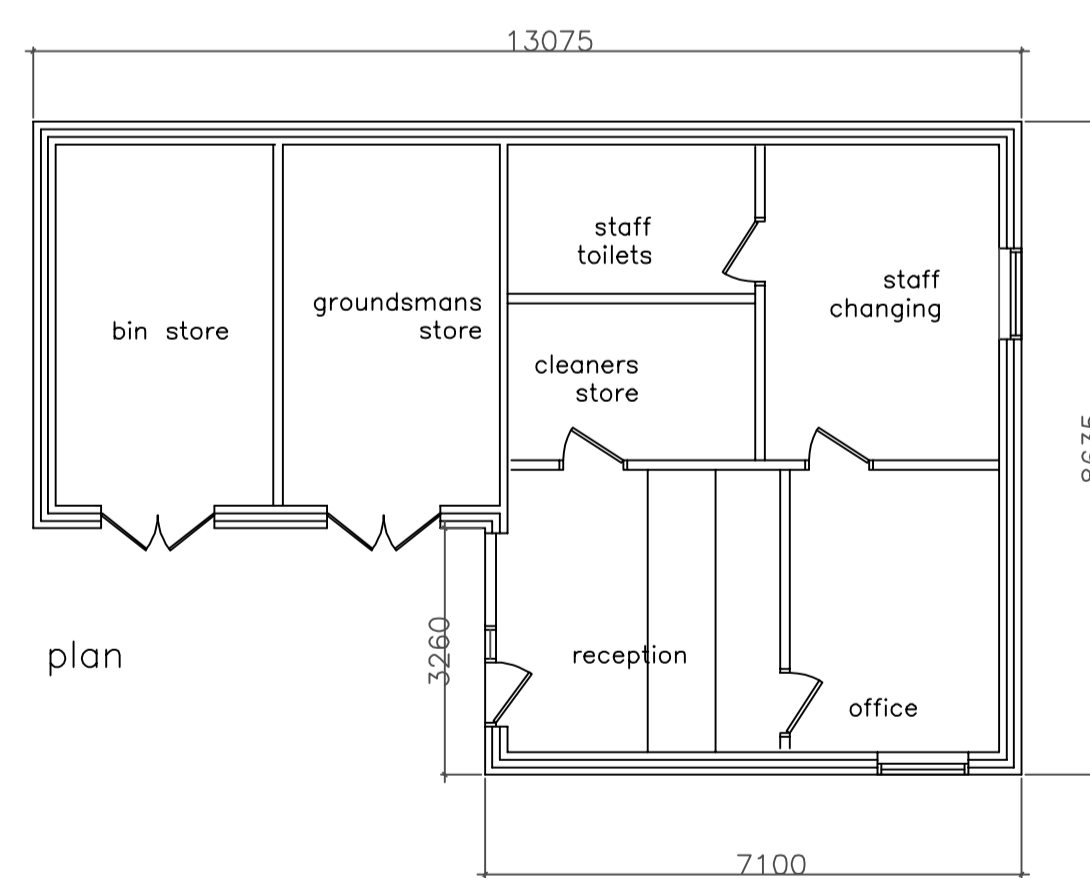

Store and Office

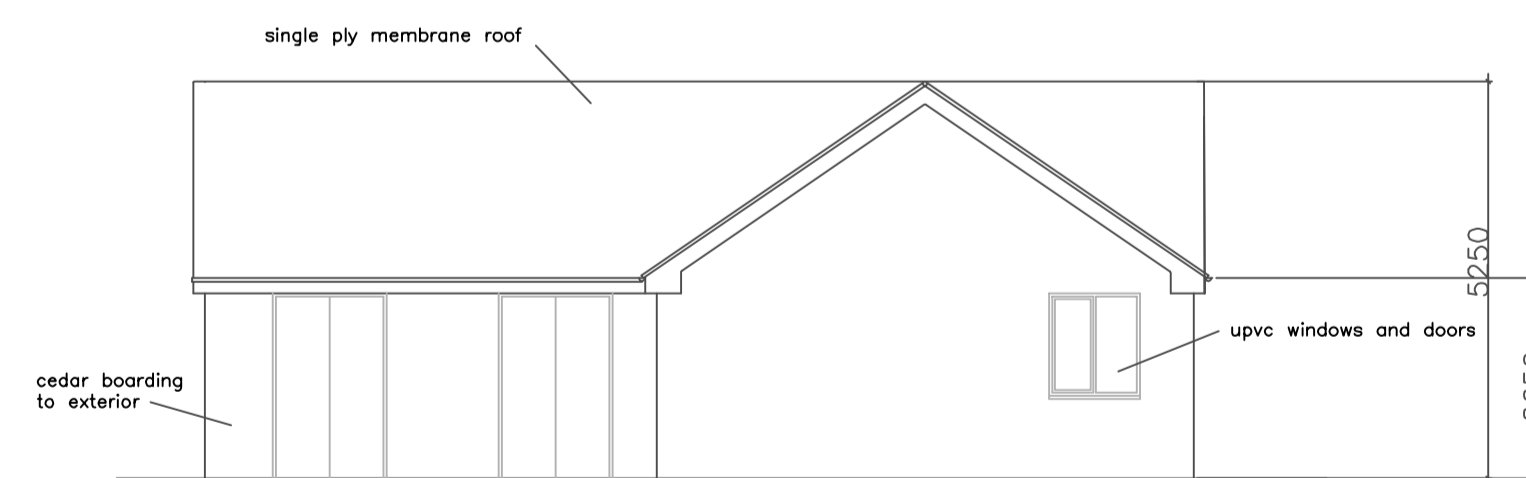

front elevation

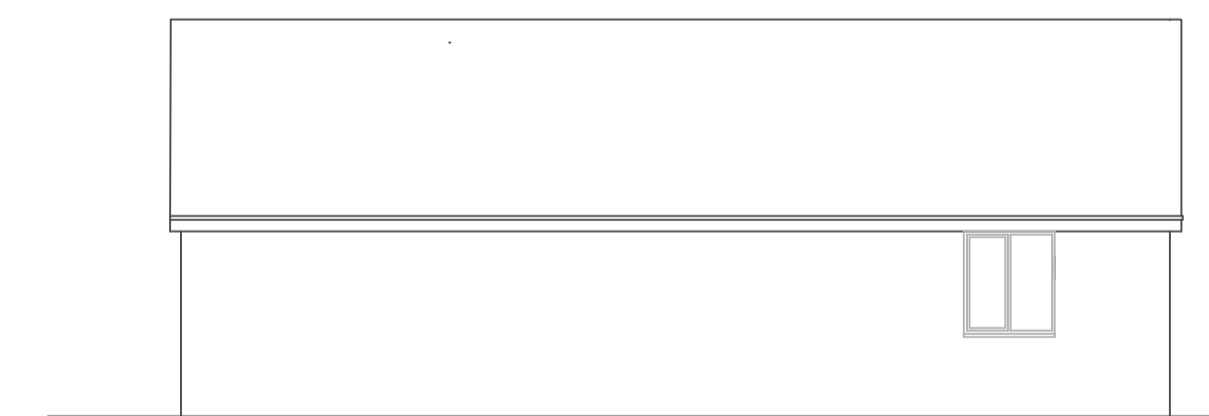

rear elevation

Revisions			

 SERIES ONE DESIGN ASSOCIATES
 Architectural Design
 Bishopthorpe York
 Tel 07956326503 e-mail rtleathley@hotmail.co.uk

Proposed Retrospective Change of
 of Land for the Siting of
 5No Holiday Lodges and Associated
 Works Including Landscaping,
 Excavation of a Lake
 Erection of Staff Facilities Building

Lodge 3 and Proposed Staff
 Store and Office Unit

SCALE	DATE
1 : 100	Feb 2024
DRAWING NUMBER	
FCL/2024/03	