


NB  
 Do not scale from this drawing, only written dimensions are to be used  
 any other dimension are to be checked prior to work commencing  
 Extent of work shown does not indicate that an asbestos survey has  
 been carried out and reference should be made to the client for this  
 information prior to work commencing

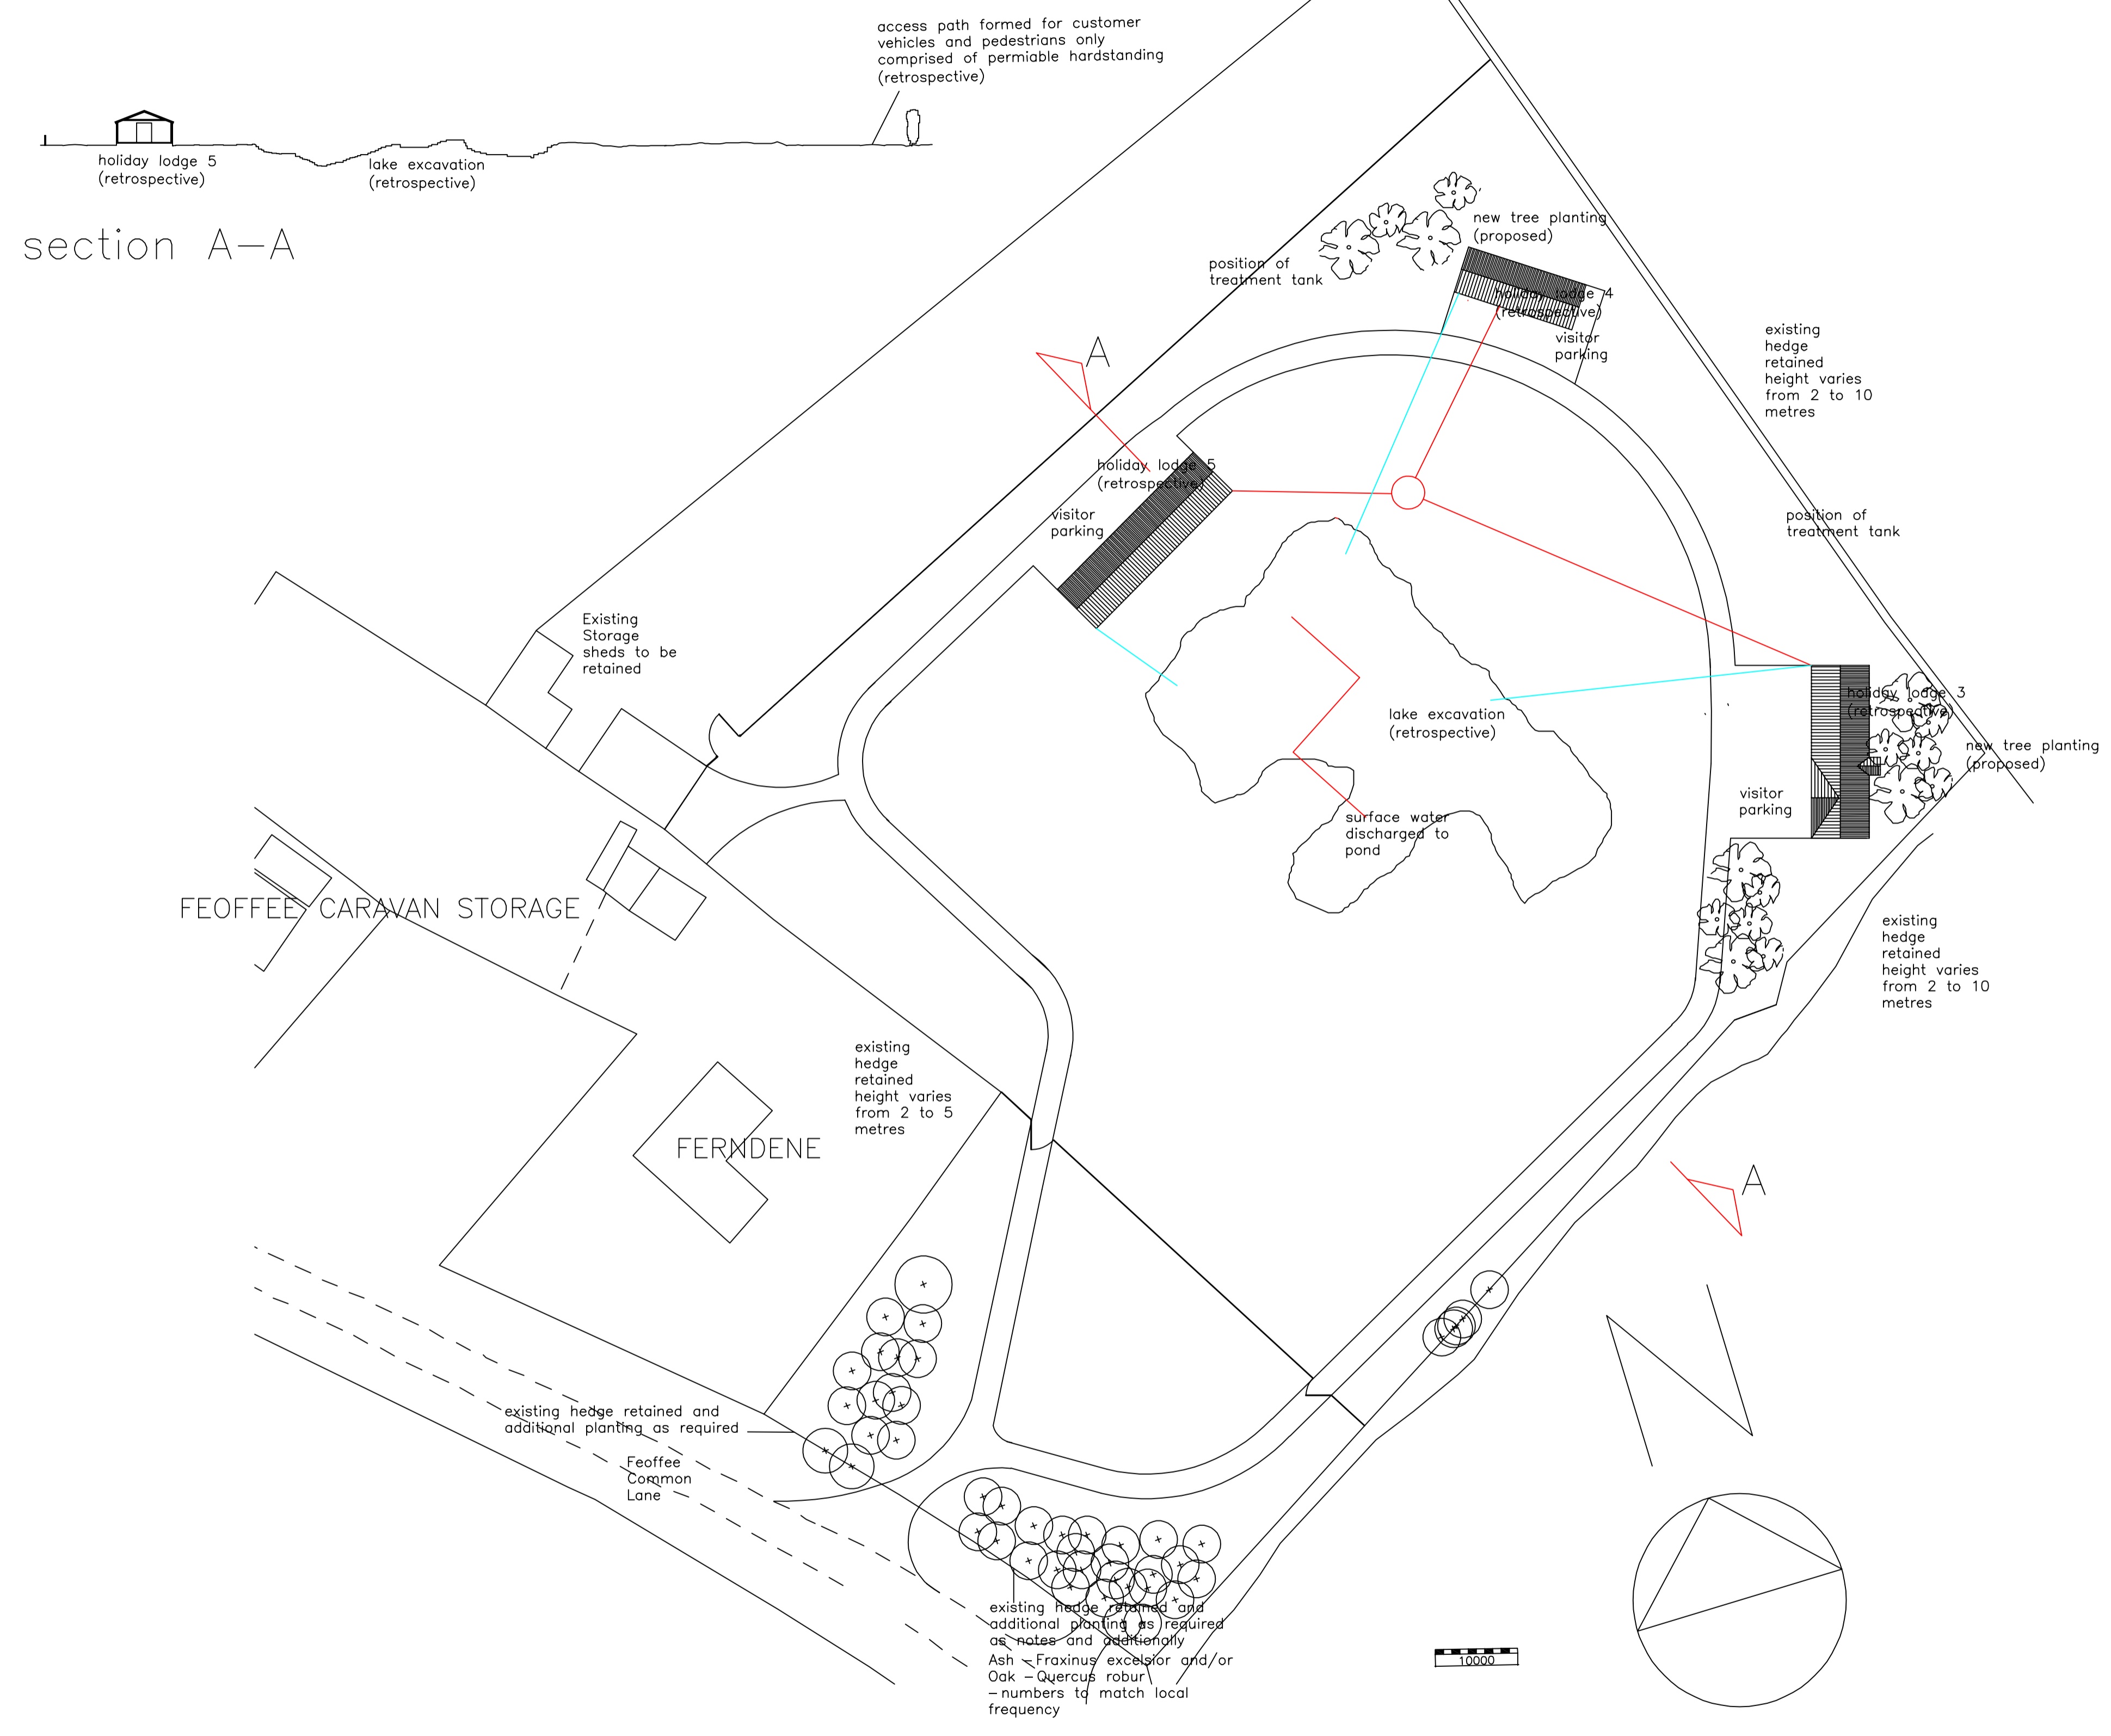

Revisions			

**S** **A** **D** **A** SERIES ONE DESIGN ASSOCIATES  
 Architectural Design  
 Bishopthorpe York  
 Tel 07956326503 e-mail rtleathley@hotmail.co.uk

**DRAWING TITLE**  
 Proposed Retrospective Change of  
 Land for the Siting of  
 5No Holiday Lodges and Associated  
 Works Including Landscaping,  
 Excavation of a Lake  
 Erection of Staff Facilities Building

**Existing Site Plan**

SCALE	DATE
1 : 500	Feb 2024
DRAWING NUMBER	
FCL/2024/01	