


NB
 Do not scale from this drawing, only written dimensions are to be used
 any other dimension are to be checked prior to work commencing
 Extent of work shown does not indicate that an asbestos survey has
 been carried out and reference should be made to the client for this
 information prior to work commencing

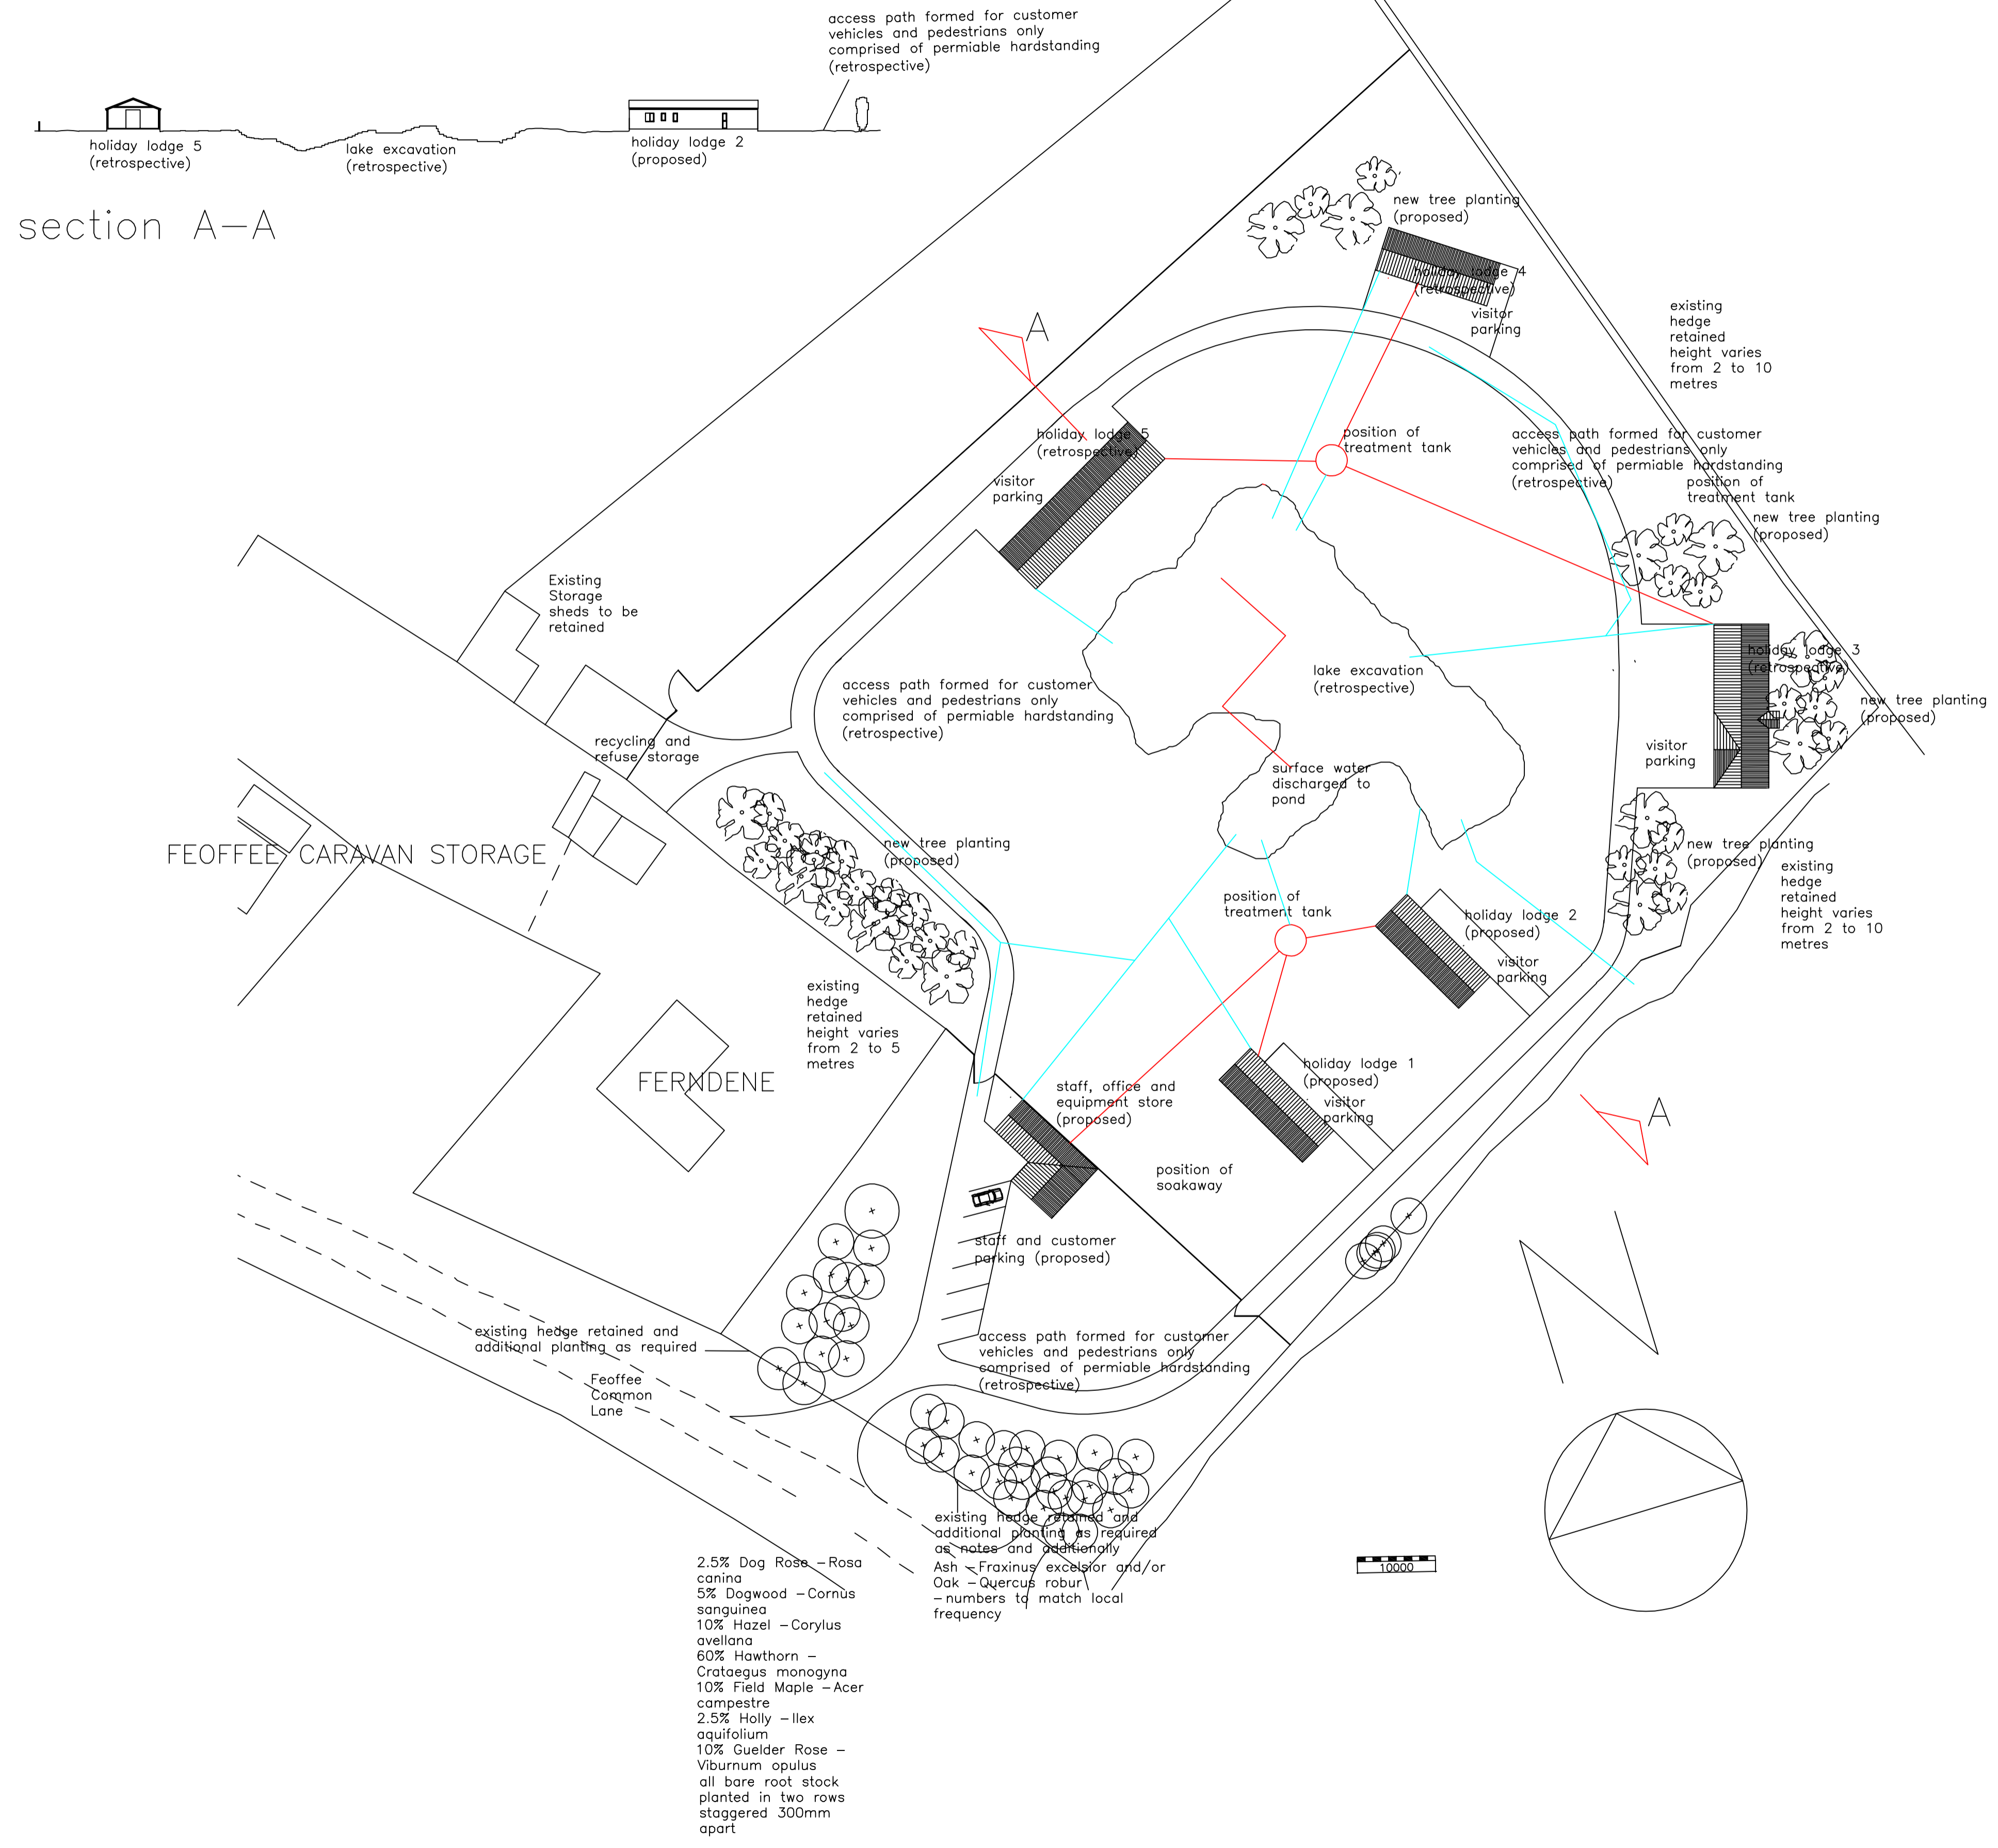

Revisions			

S O D SERIES ONE DESIGN ASSOCIATES
 Architectural Design
 Bishopthorpe York
 Tel 07956326503 e-mail rtleathley@hotmail.co.uk

DRAWING TITLE
 Proposed Retrospective Change of
 Land for the Siting of
 5No Holiday Lodges and Associated
 Works Including Landscaping,
 Excavation of a Lake
 Erection of Staff Facilities Building

Proposed Site Plan

SCALE	DATE
1 : 500	Feb 2024
DRAWING NUMBER	
FCL/2024/02	