



PART 1st FLOOR PLAN as PROPOSED

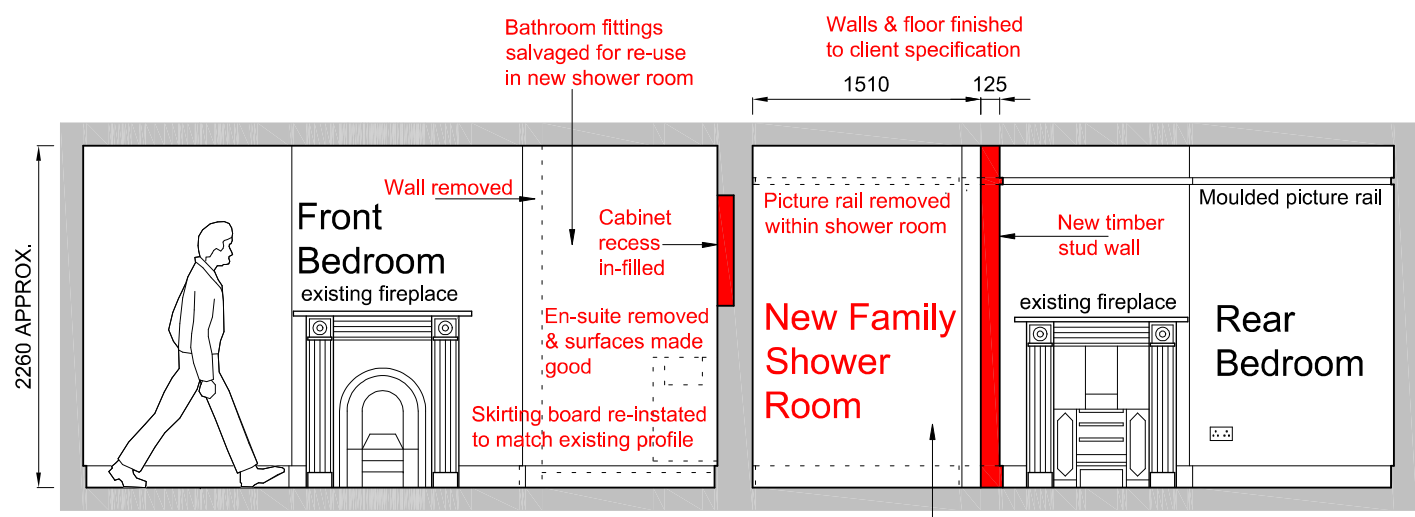


ELEVATION A-A as PROPOSED

Important note:
 All new waste pipes to be connected to existing soil stack located thickness of existing wall.

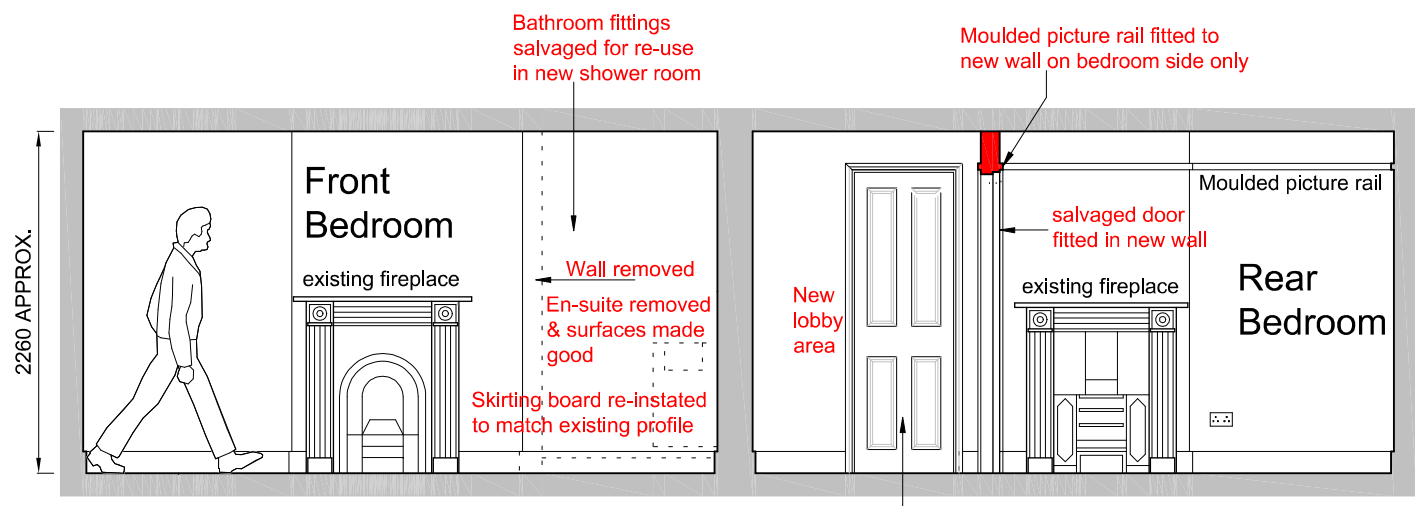

ELEVATION B-B as PROPOSED

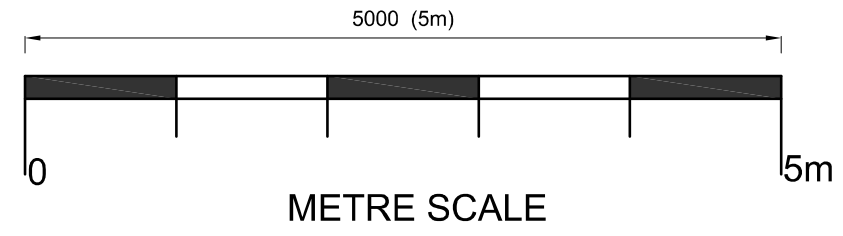

IMPORTANT:

Do not scale from this drawing - use figured dimensions only. Unless otherwise noted all dimensions are given in millimetres.

All dimensions must be verified on site before the commencement of work or the fabrication of any item. Any discrepancies must be reported to the Architect.

This drawing and design is copyright and must not be reproduced in part or in whole without prior written consent.

Amendments:

David K Donohoe
Architectural Design Services

Email: dkdonohoe@yahoo.com
 Mobile: 07841 595405

LOCATION:

16 Gloucester Place
 Windsor
 Berkshire
 SL4 2AJ

TITLE:

Part First Floor Plan
 as Proposed

SCALE: 1:50 @ A3 sheet
 DATE: 24 March 2024

Drawing Number: 05

1:50 @ A3 sheet
 Do Not Scale - Use figured dimensions.
 If in doubt please ask.