


PROPOSED SITE PLAN

1:500

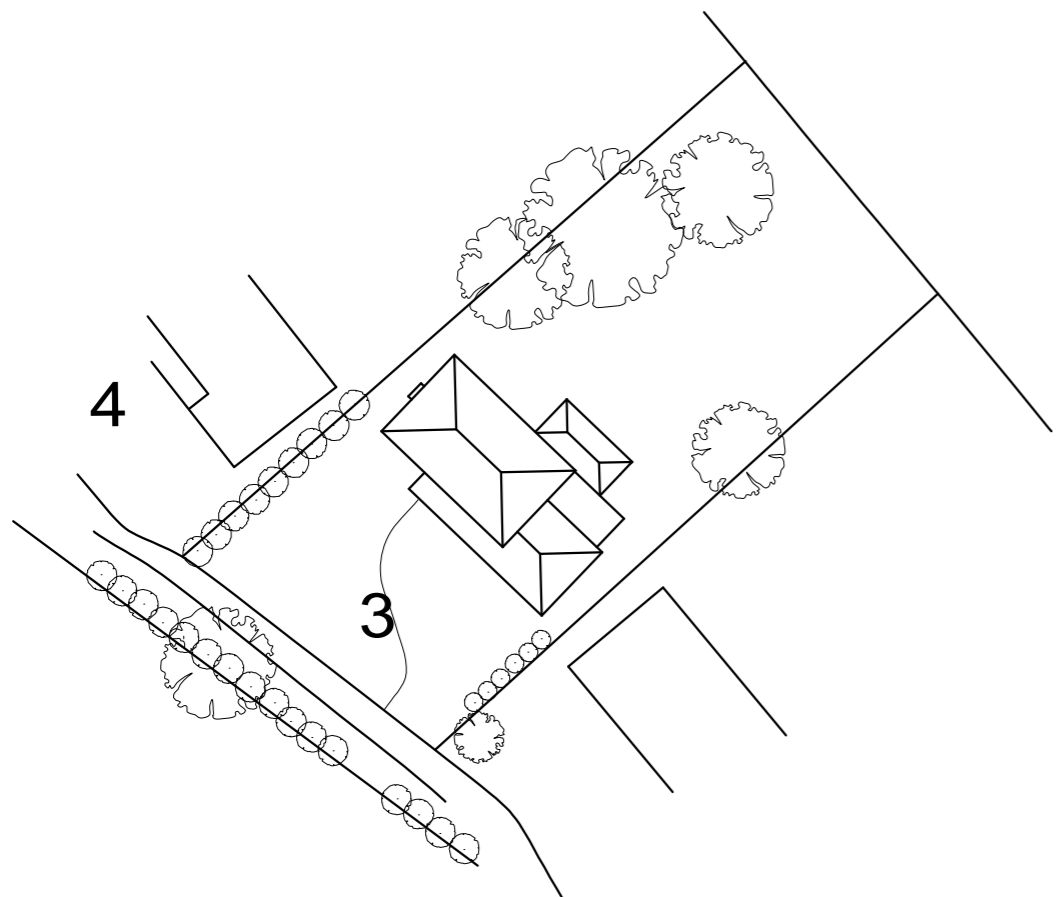



EXISTING SITE PLAN

1:500



LOCATION PLAN

1:1250

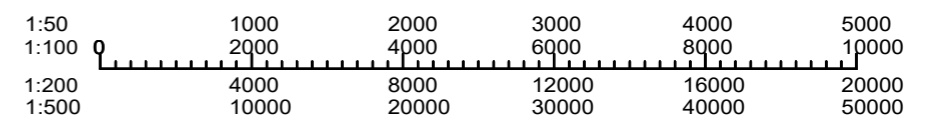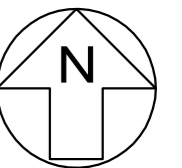

A3

© CROWN COPYRIGHT LICENCE NO 100047098

DRG NO. HP 5803 ISSUE A
22/1/2024 SH 5

SCALE 1:500 AND 1:1250

P.S.DESIGNS

TEL 01784 450219
peterslator@gmail.com

PROPOSED EXTENSION AT
3 ARMITAGE COURT
SUNNINGHILL
BERKSHIRE, SL5 9TA