




PROPOSED FRONT ELEVATION

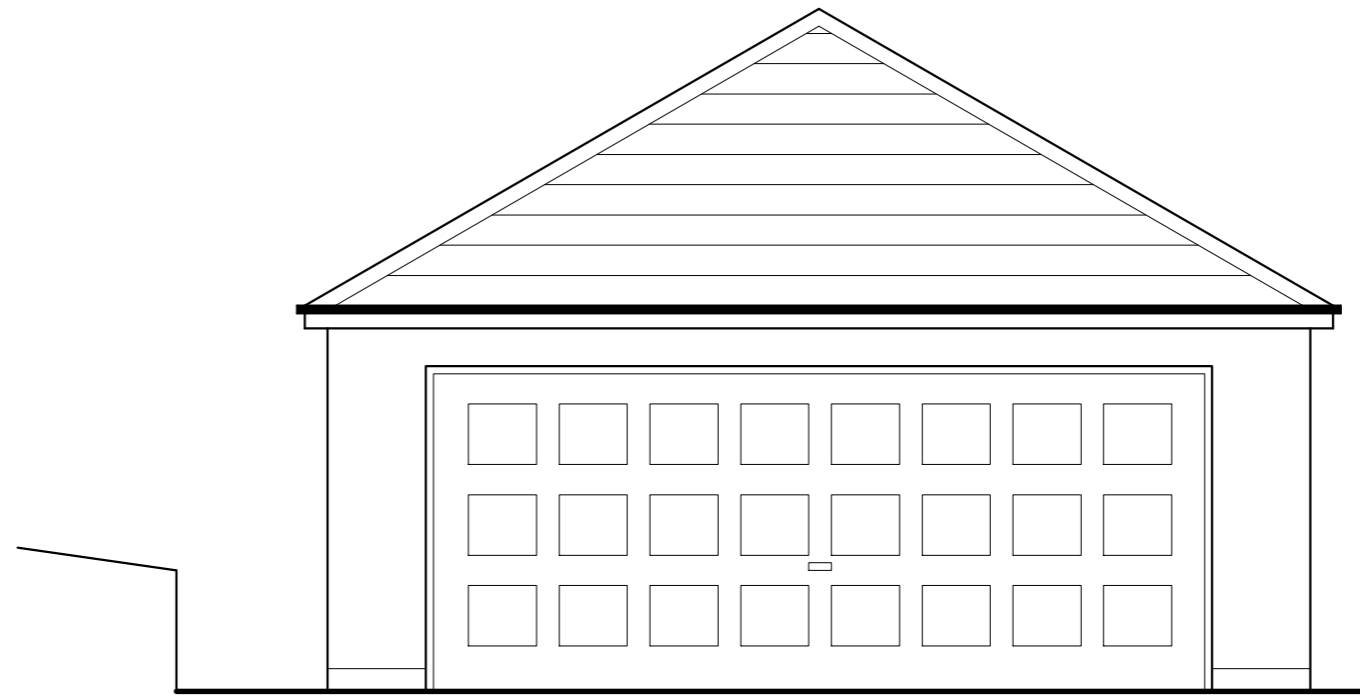

PROPOSED SIDE ELEVATION

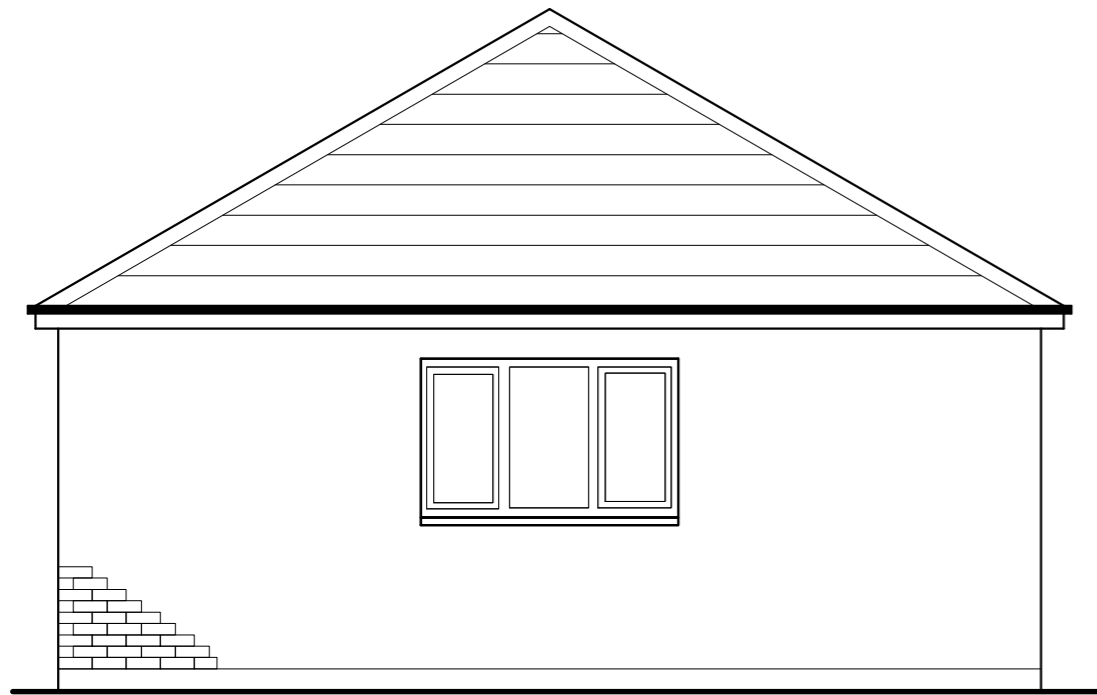

PROPOSED REAR ELEVATION

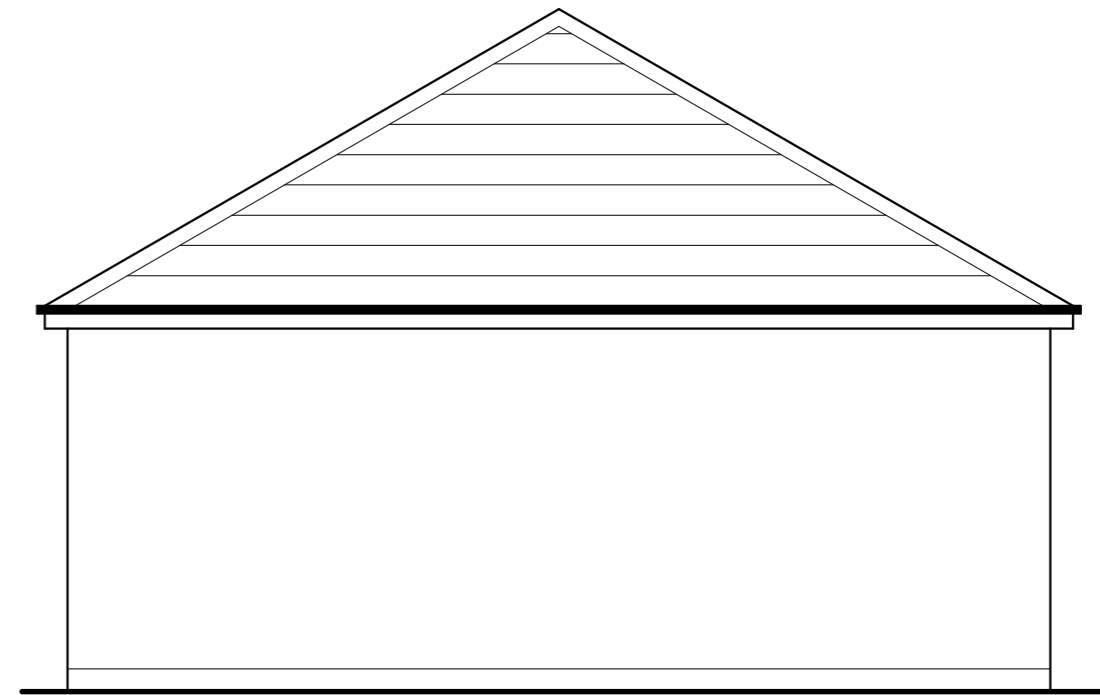

PROPOSED SIDE ELEVATION

DRG NO. HP 5803 ISSUE A
22/1/2024 SH 8

SCALE 1:50

P.S.DESIGNS

TEL 01784 450219
peterslator@gmail.com

PROPOSED EXTENSION AT
3 ARMITAGE COURT
SUNNINGHILL
BERKSHIRE, SL5 9TA