



EXISTING ROOF PLAN
1:100

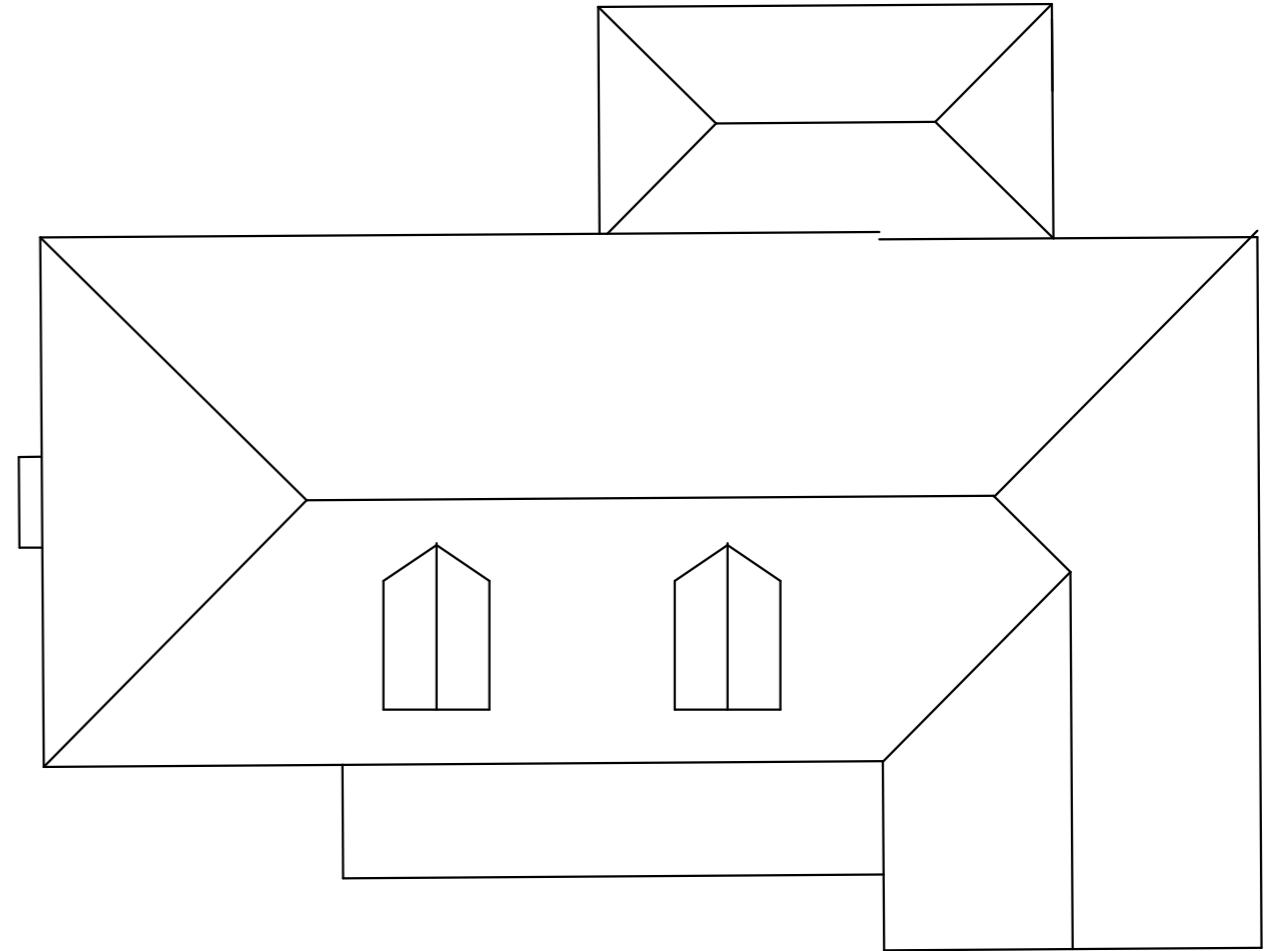

PROPOSED ROOF PLAN
1:100

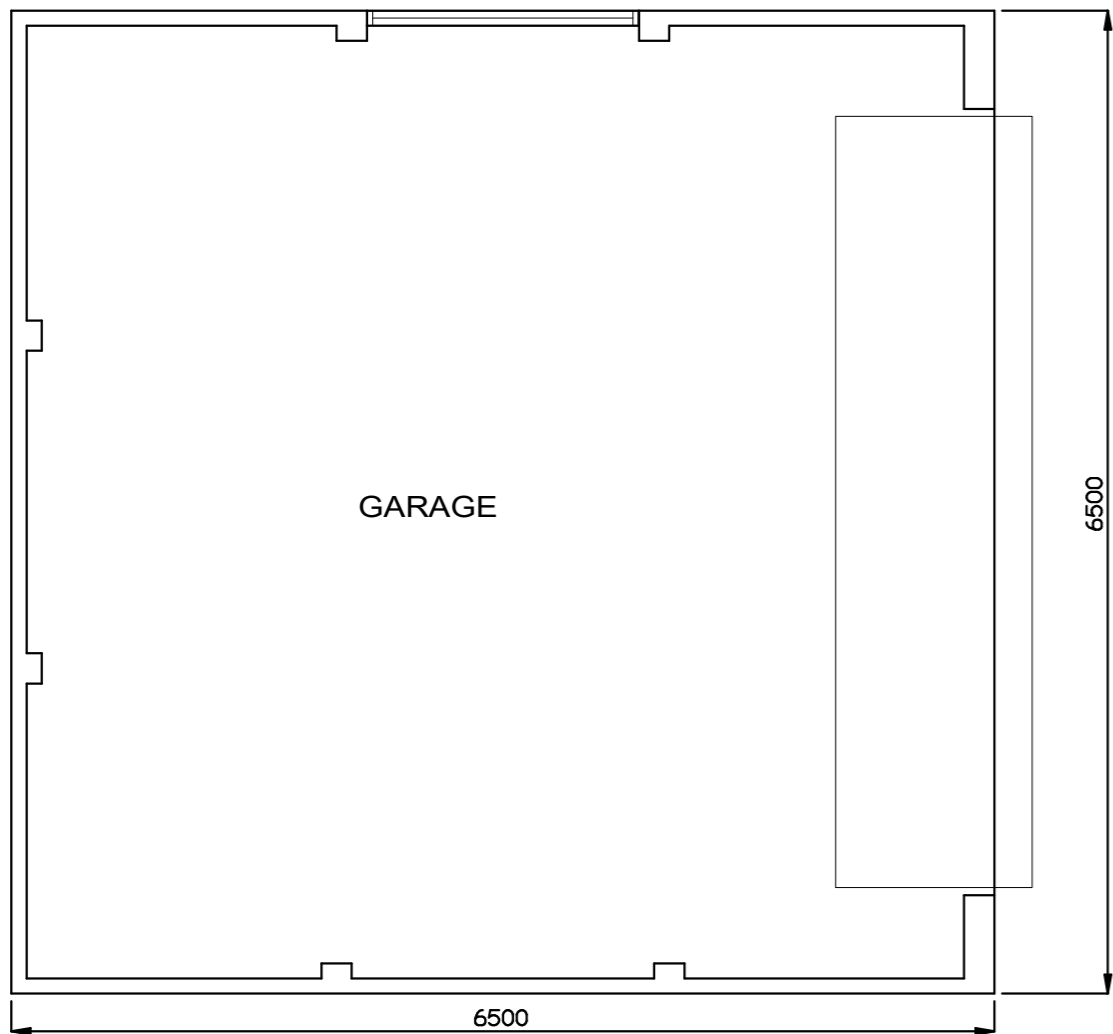


GARAGE


6500

6500

PROPOSED GARAGE PLAN 1:50

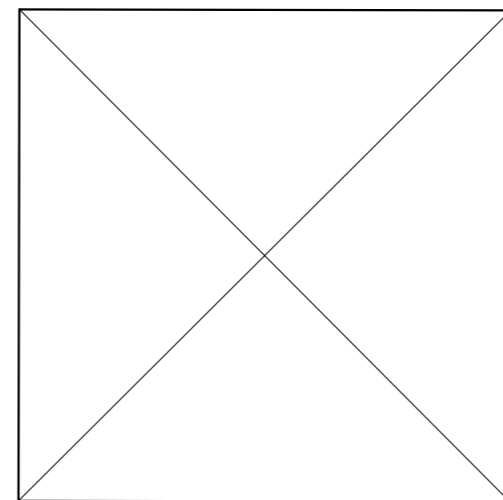

A3

 

P.S.DESIGNS

TEL 01784 450219
peterslator@gmail.com

DRG NO. HP 5803 ISSUE A
22/1/2024 SH 7

SCALE 1:100 AND 1:50

PROPOSED EXTENSION AT
3 ARMITAGE COURT
SUNNINGHILL
BERKSHIRE, SL5 9TA