


A3

SCALE BAR 1:50 0 1000 2000 3000 4000 5000

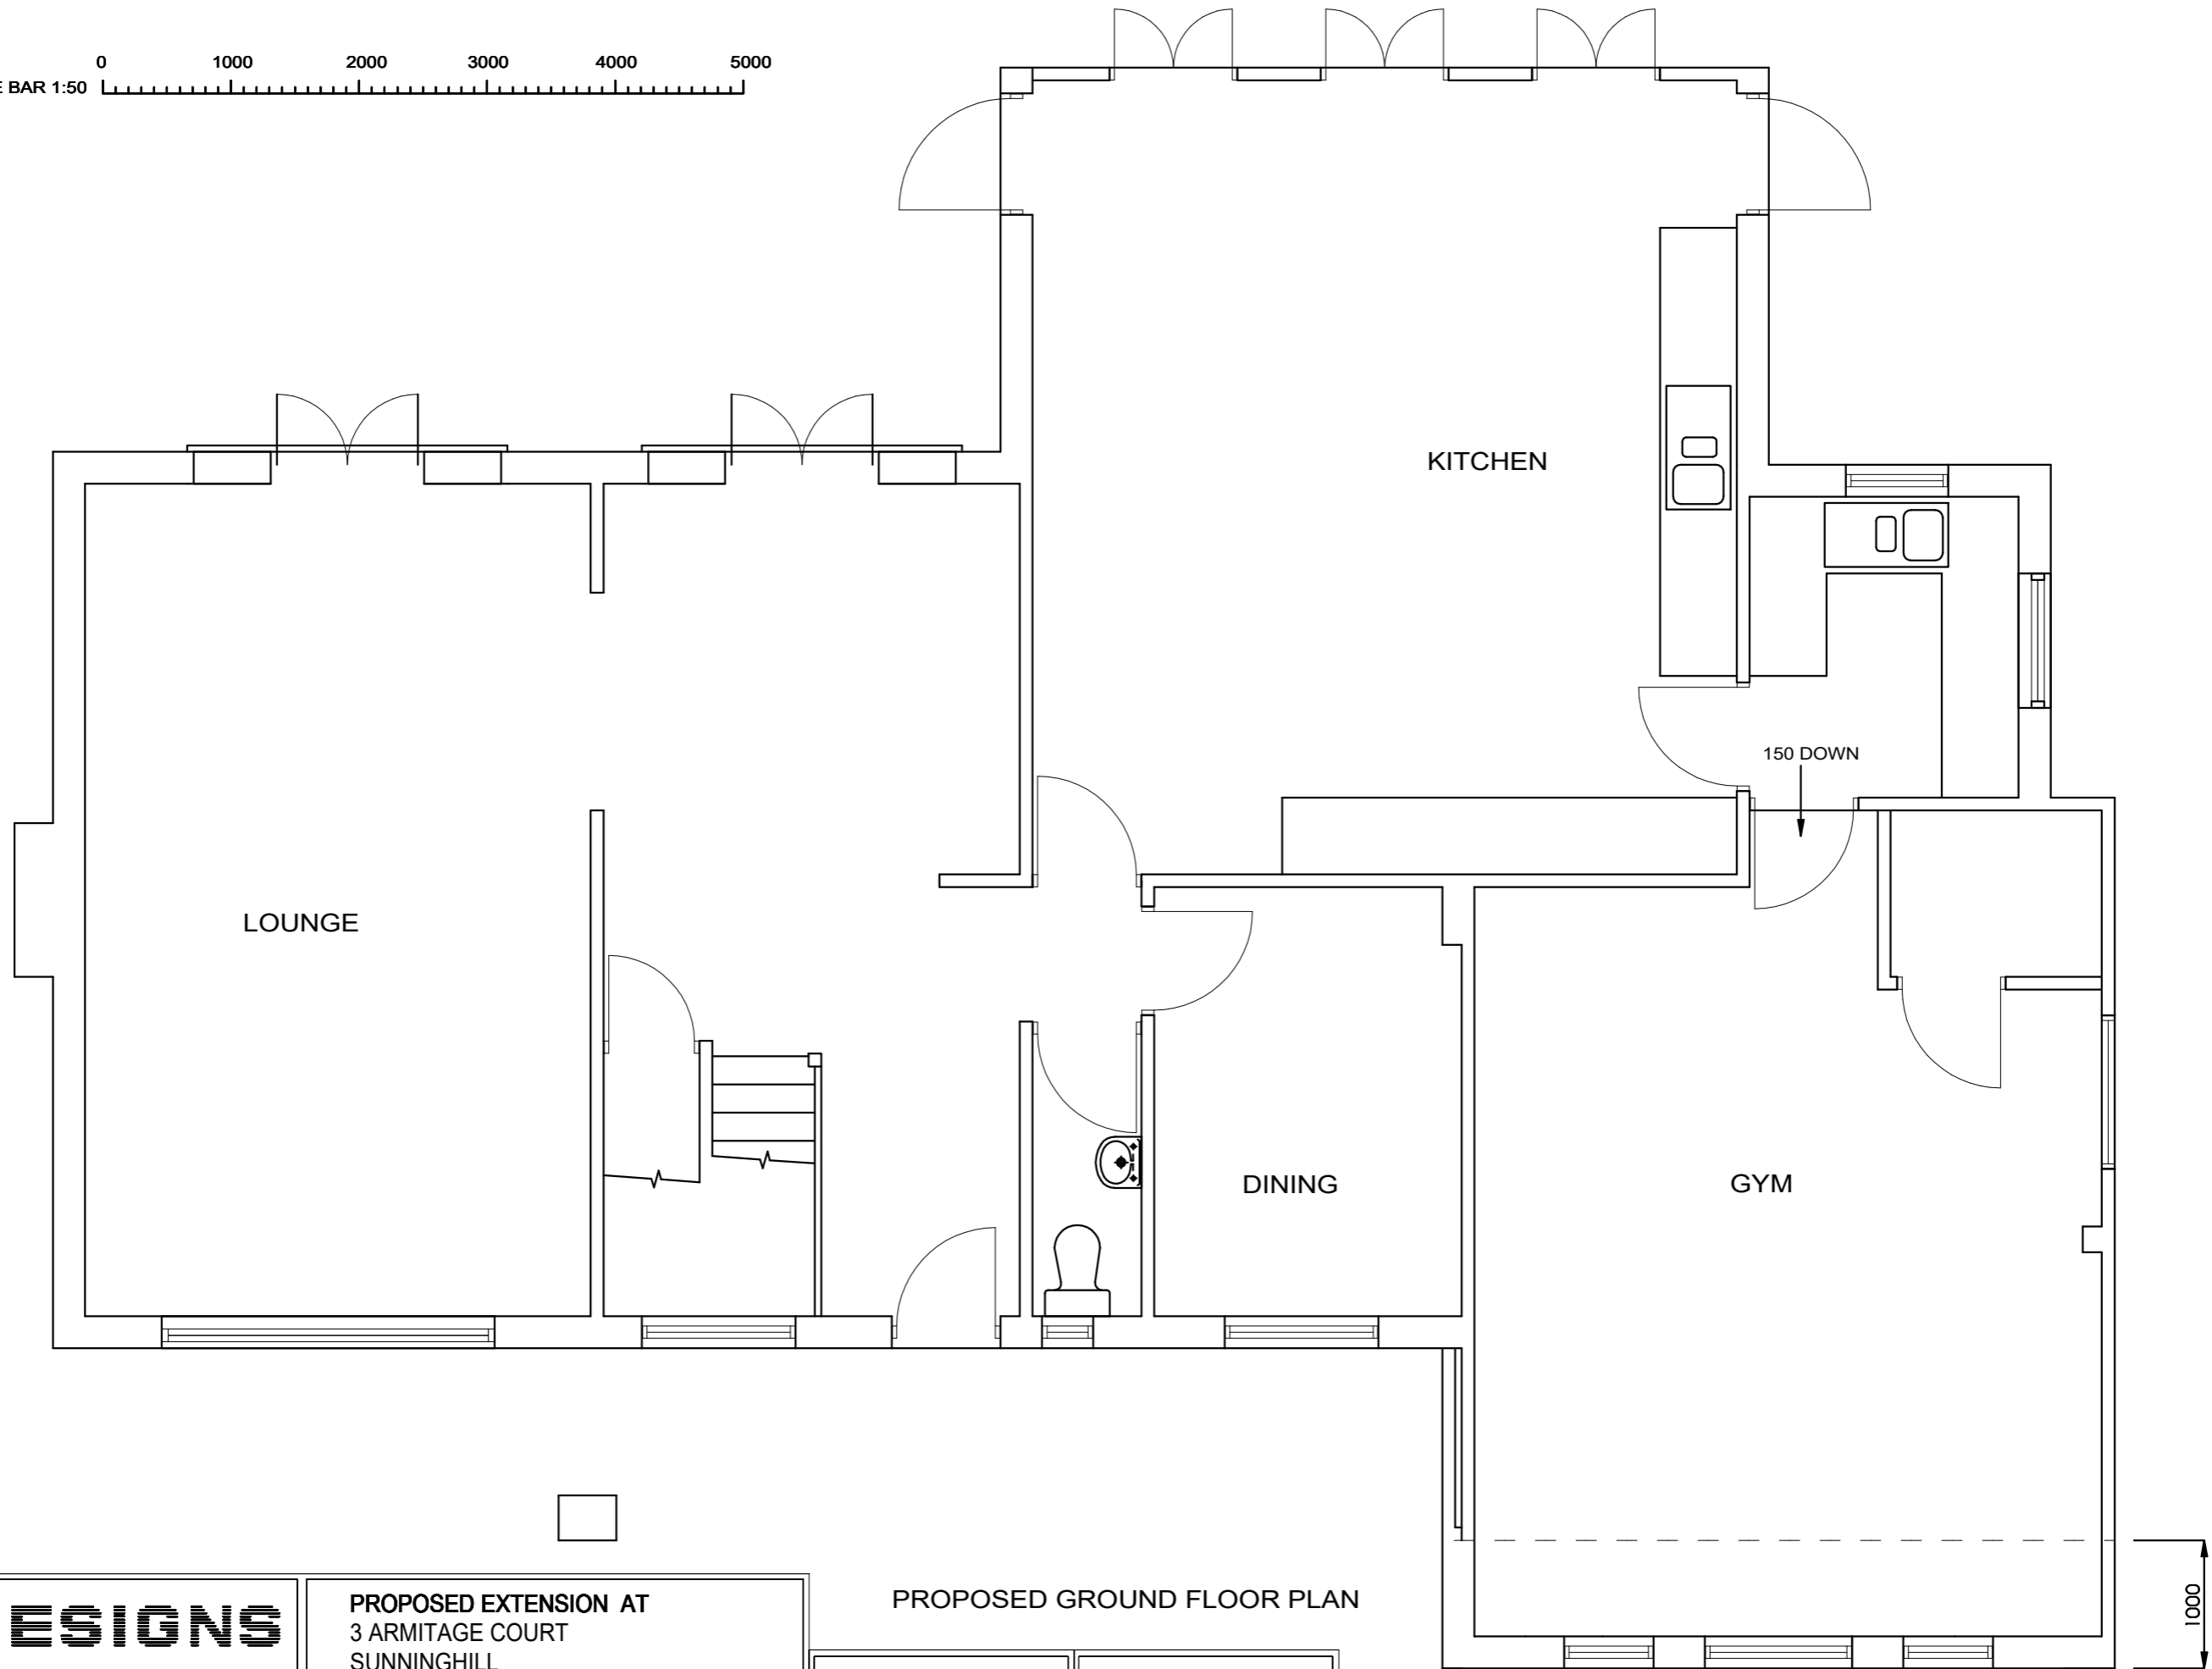

P.S.DESIGNS

TEL 01784 450219
peterslator@gmail.com

PROPOSED EXTENSION AT
3 ARMITAGE COURT
SUNNINGHILL
BERKSHIRE, SL5 9TA

PROPOSED GROUND FLOOR PLAN

DRG NO. HP 5803 ISSUE A
22/1/2024 SH 5

SCALE 1:1250

1000