


ALL MATERIALS TO MATCH EXISTING

TILE HUNG DORMER WALLS

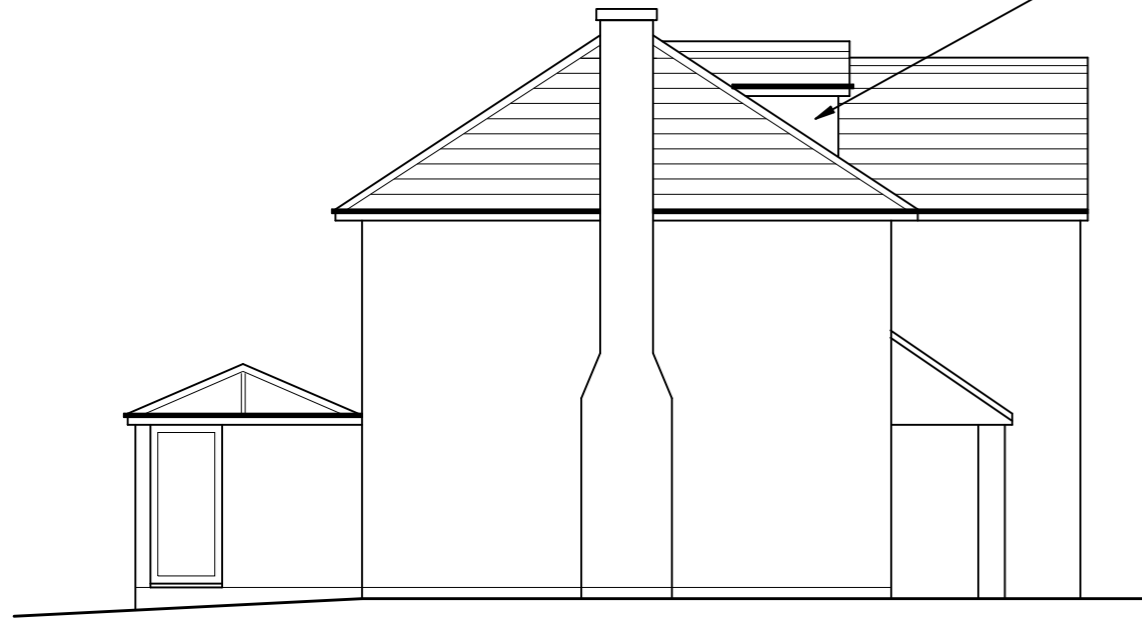

PROPOSED SIDE ELEVATION


DORMER WINDOWS TO PROVIDE LIGHT TO LOFT STORAGE AREA (NOT A HABITABLE ROOM)

STONE WINDOW SURROUNDS


CLADDING TO FIRST FLOOR



PROPOSED FRONT ELEVATION

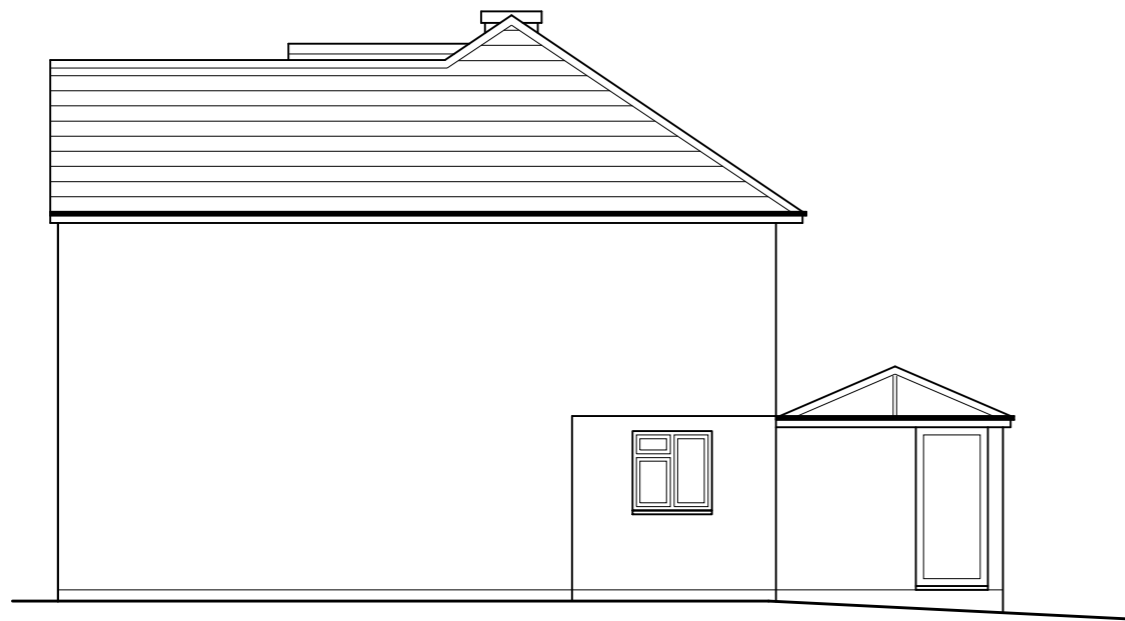

PROPOSED SIDE ELEVATION

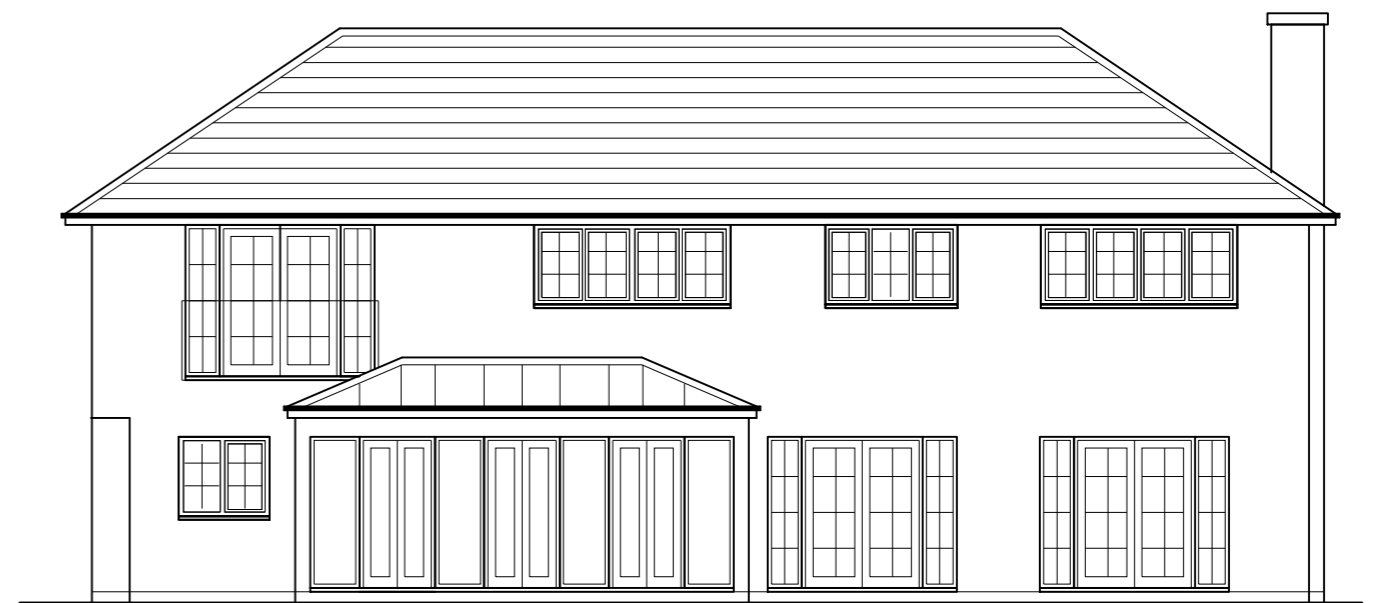

PROPOSED REAR ELEVATION

A3 SCALE BAR 1:100 0 2000 4000 6000 8000 10000

DRG NO. HP 5803 ISSUE A1 22/1/2024 SH 1

SCALE 1:100

P.S.DESIGNS

TEL 01784 450219
peterslator@gmail.com

PROPOSED EXTENSION AT
5 ARMITAGE COURT
SUNNINGHILL
BERKSHIRE