


EXISTING SIDE ELEVATION

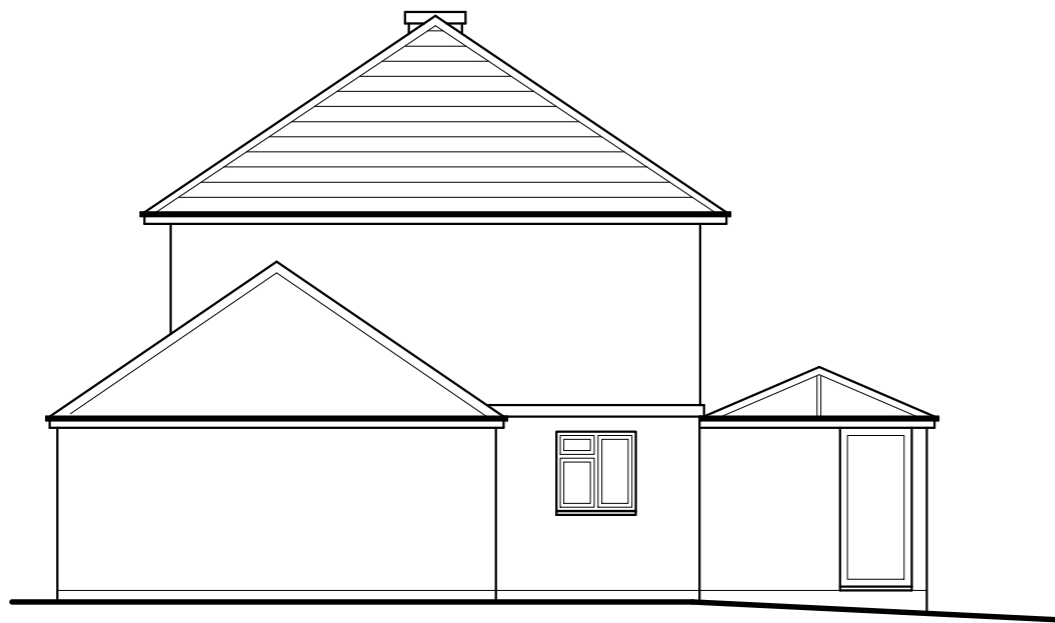

EXISTING FRONT ELEVATION



EXISTING SIDE ELEVATION



EXISTING REAR ELEVATION

A3

SCALE BAR 1:100 0 2000 4000 6000 8000 10000

DRG NO. HP 5803 ISSUE A 22/11/2024 SH 2

SCALE 1:100

P.S.DESIGNS

TEL 01784 450219
peterslator@gmail.com

PROPOSED EXTENSION AT
3 ARMITAGE COURT
SUNNINGHILL
BERKSHIRE, SL5 9TA