



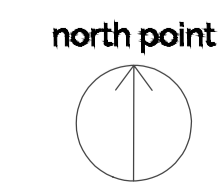

1 EXISTING SITE PLAN
scale: 1:200 @A1

 

REV	DATE	NOTES
CAD file location: -		

PLANNING ISSUE	SCALE	DATE	DRAWN BY
37 Tangier Lane, Eton, Windsor SL4 6AZ	1:200 @ A1	522 / 2001	/

EXISTING SITE PLAN	522 / 2001	/
--------------------	------------	---

CHRISTOPHER DAVID
DESIGN
SURREY & WEST LONDON T.020 3916 5532 CHRISTOPHER-DAVID.CO.UK