


?

Scale bar set to A1 sheet size

5m

\_\_\_\_

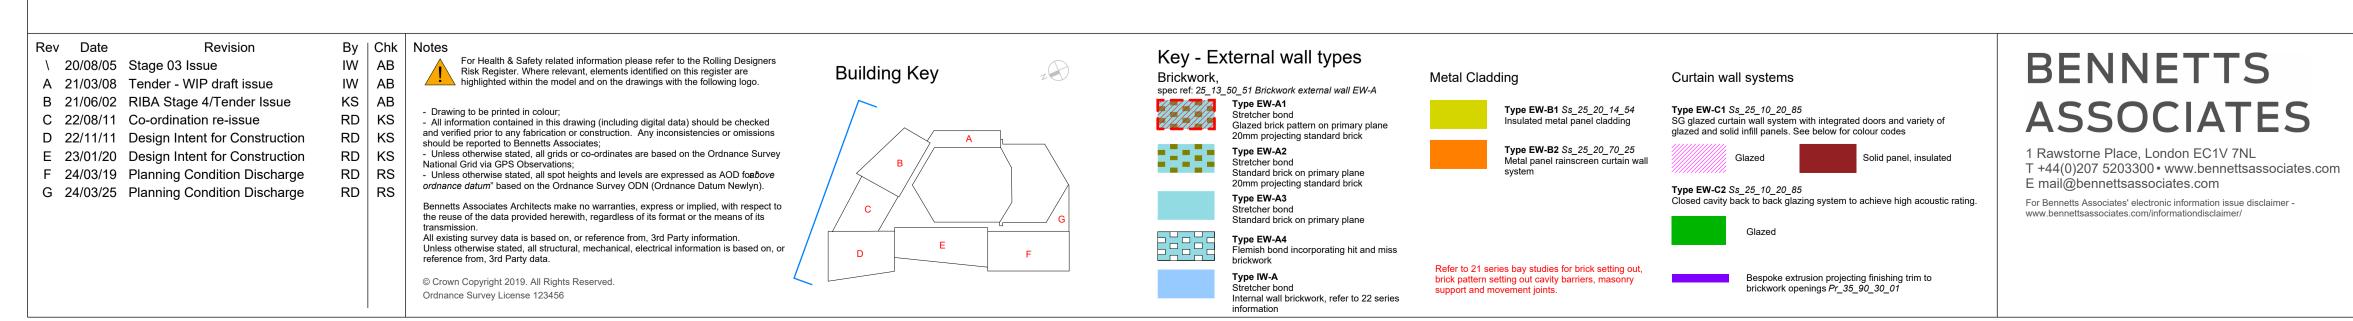

Refer to 27 series information for roofs

Project Hertford Theatre East Herts District Council

Drawing Title External Walls Cladding Types North Elevation

Project No. 1910

Drawing Number 1910-BA-XX-NN-DR-A-21-0303

Revision/Suitability S0 G

Scale @ A3 1:200

Scale @ A1 1:100

24/03/25 YY MM DD

Revision Date