



These drawings and designs and the copyright thereof are the property of the Architect and must not be copied or retained without the written permission of the Architect

 

Rev Date Description Init

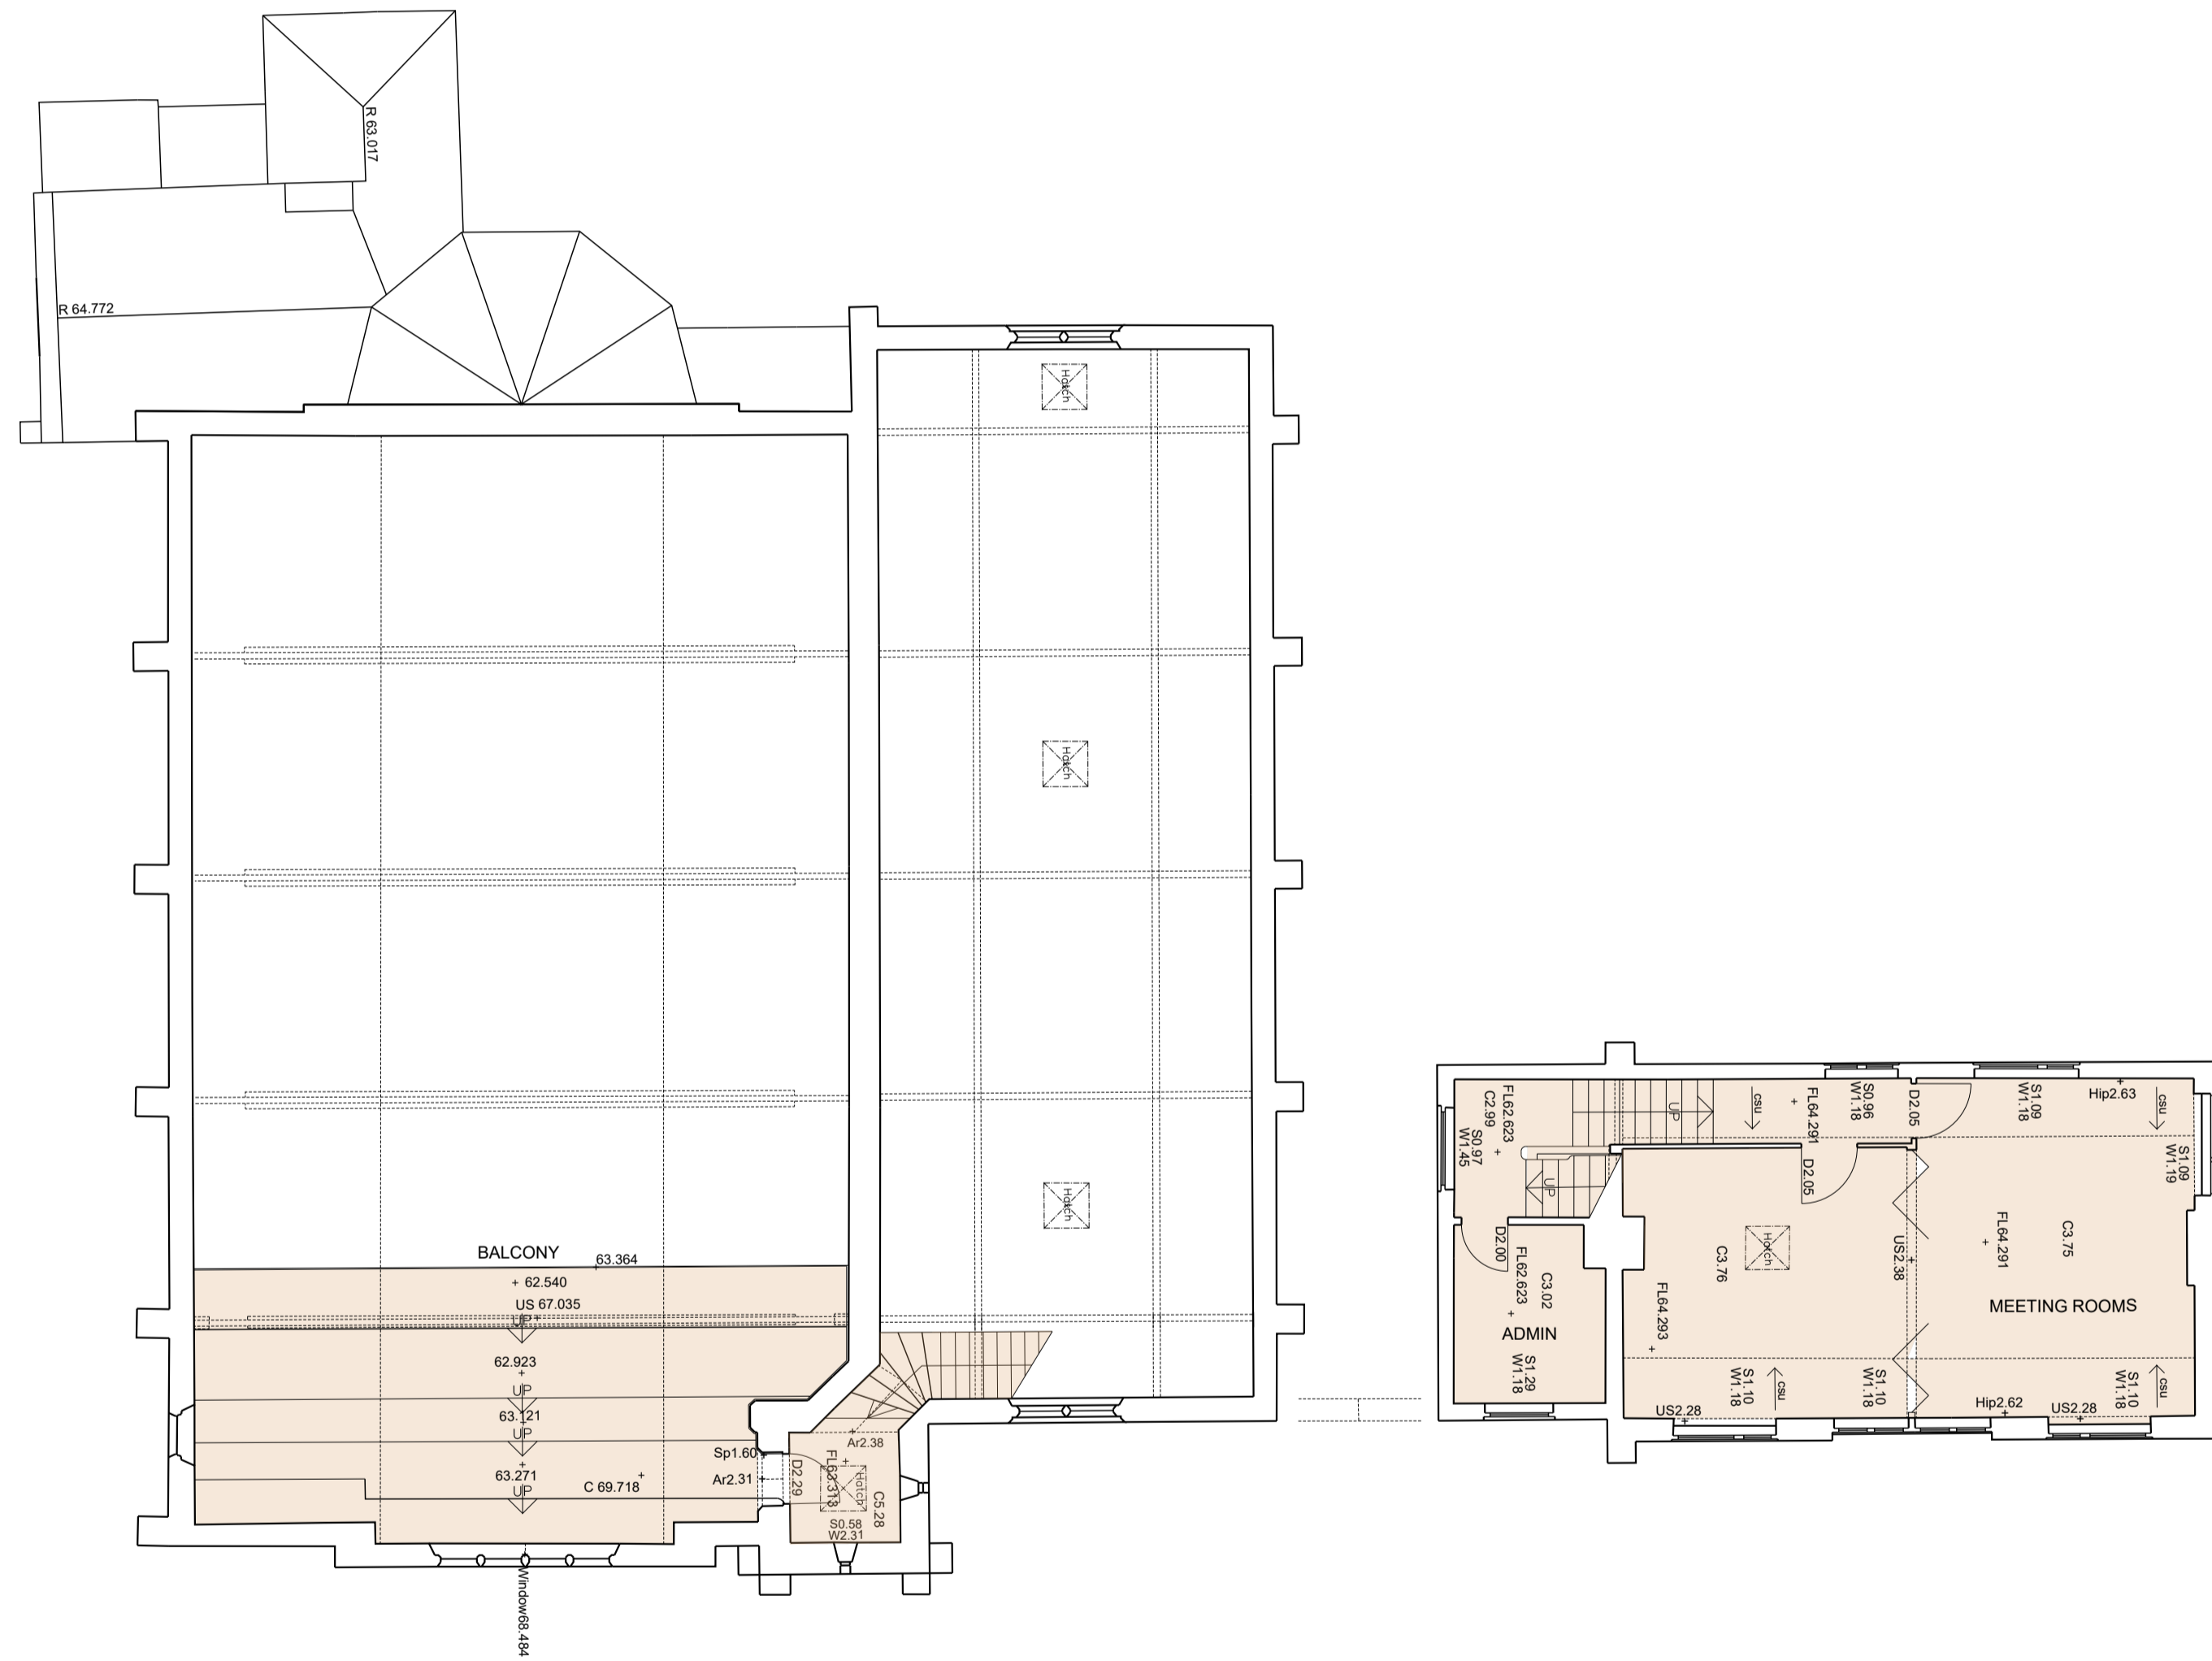

Chartered Architects  
 Unit 188, Pacific House, Sovereign Harbour Innovation Park,  
 1 Easter Island Place, Eastbourne, East Sussex, BN23 6FA  
 Tel: 0323 469400 E-mail: admin@cplarchitects.co.uk  
 Web: www.cplarchitects.co.uk

project name  
**SAWBRIDGEWORTH  
 EVANGELICAL  
 CONGREGATIONAL CHURCH  
 LONDON RD**

drawing title  
**EXISTING  
 FIRST FLOOR PLAN**

	date	scale
	NOV '22	1:100@A1
	drawn	checked
	H&T/DL	DA

project number	drawing number	revision
<b>SECC.20</b>	<b>/105</b>	-

Copyright © 2021 Cpl Chartered Architects All rights reserved.