



These drawings and designs and the copyright thereof are the property of the Architect and must not be copied or retained without the written permission of the Architect

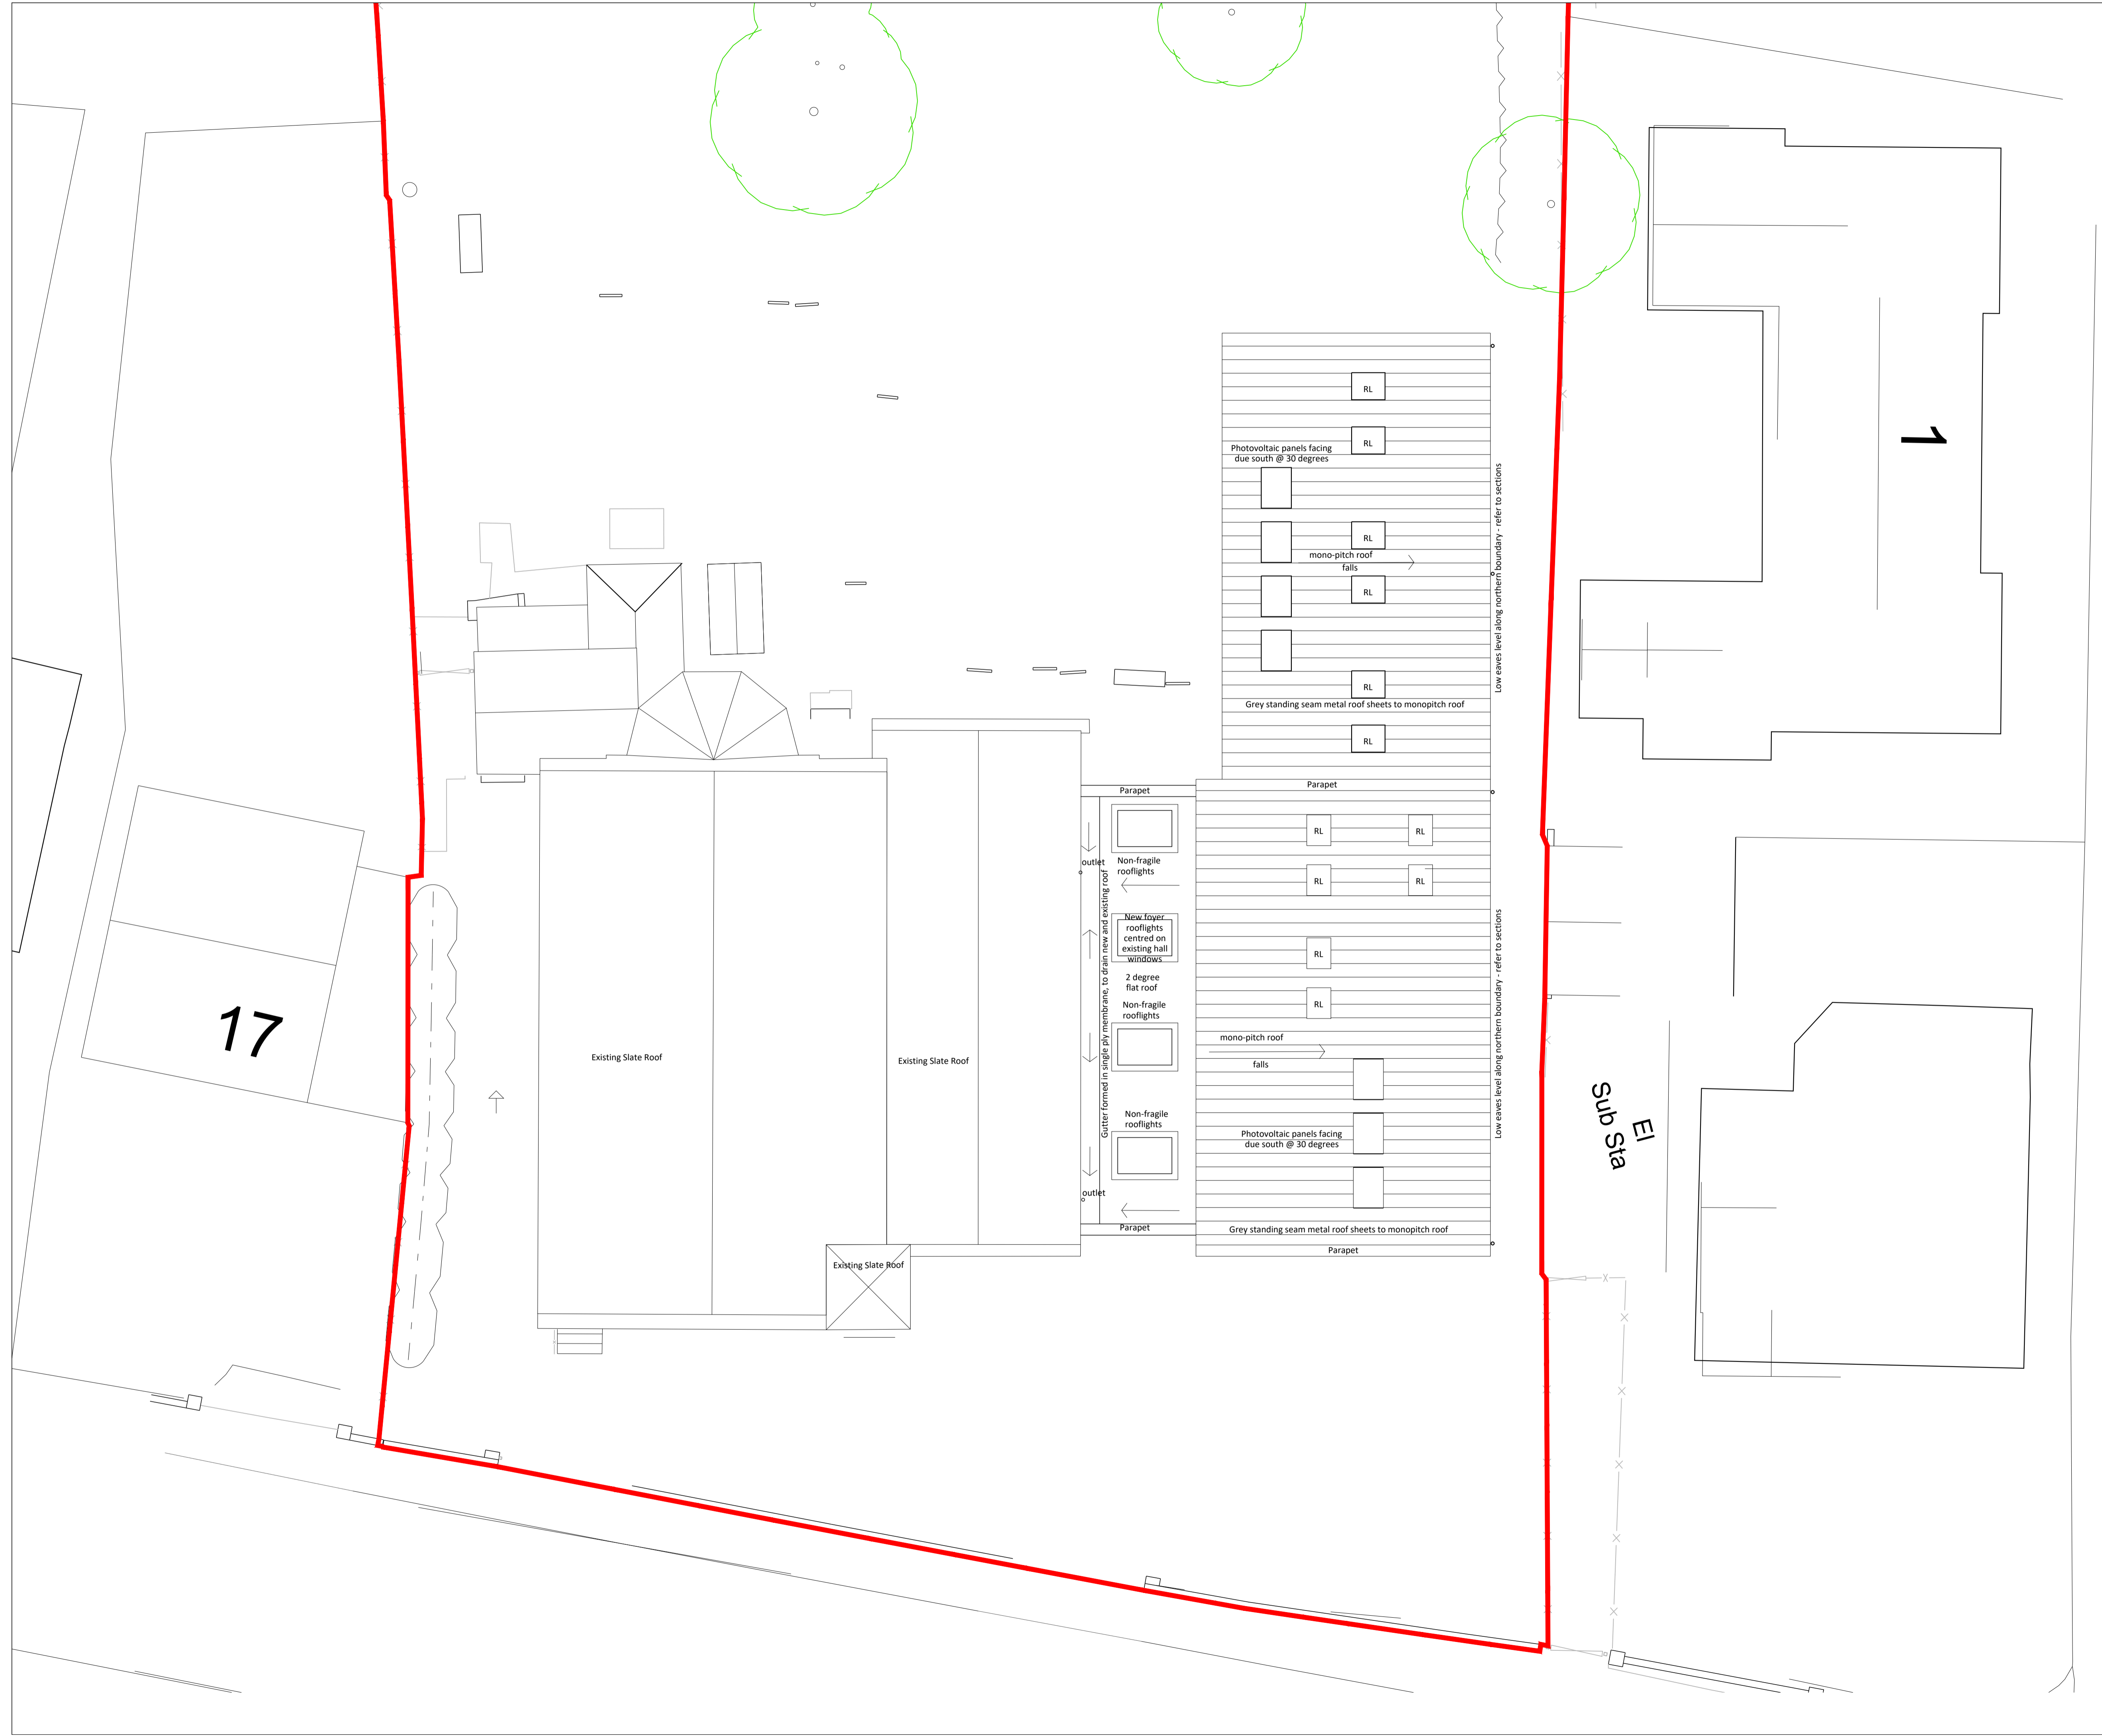

Rev Date Description Init



Copyright © 2021 CPL Chartered Architects All rights reserved.

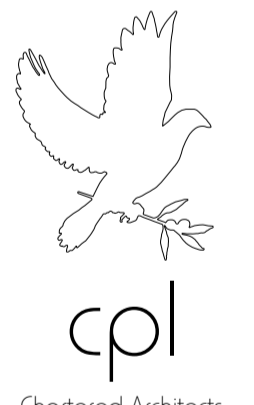

Unit 188, Pacific House, Sovereign Harbour Innovation Park,
1 Easter Island Place, Eastbourne, East Sussex, BN23 6FA
Tel: 01323 469000 Email: cpl@cparchitects.co.uk
Web: www.cplarchitects.co.uk

project name
**SAWBRIDGEWORTH
EVANGELICAL
CONGREGATIONAL CHURCH
LONDON RD**

drawing title
PROPOSED ROOF PLAN

	date	scale
	MAR 24	1:100@A1
	drawn	checked
	CLCC	DA

project number	drawing number	revision
SECC.20	/112	-