




These drawings and designs and the copyright thereof are the property of the Architect and must not be copied or retained without the written permission of the Architect

 

Rev	Date	Description	Init
A	2/23	Rev shown	DA
B	1/24	Baptismal Pool Added to Plan	CLCC

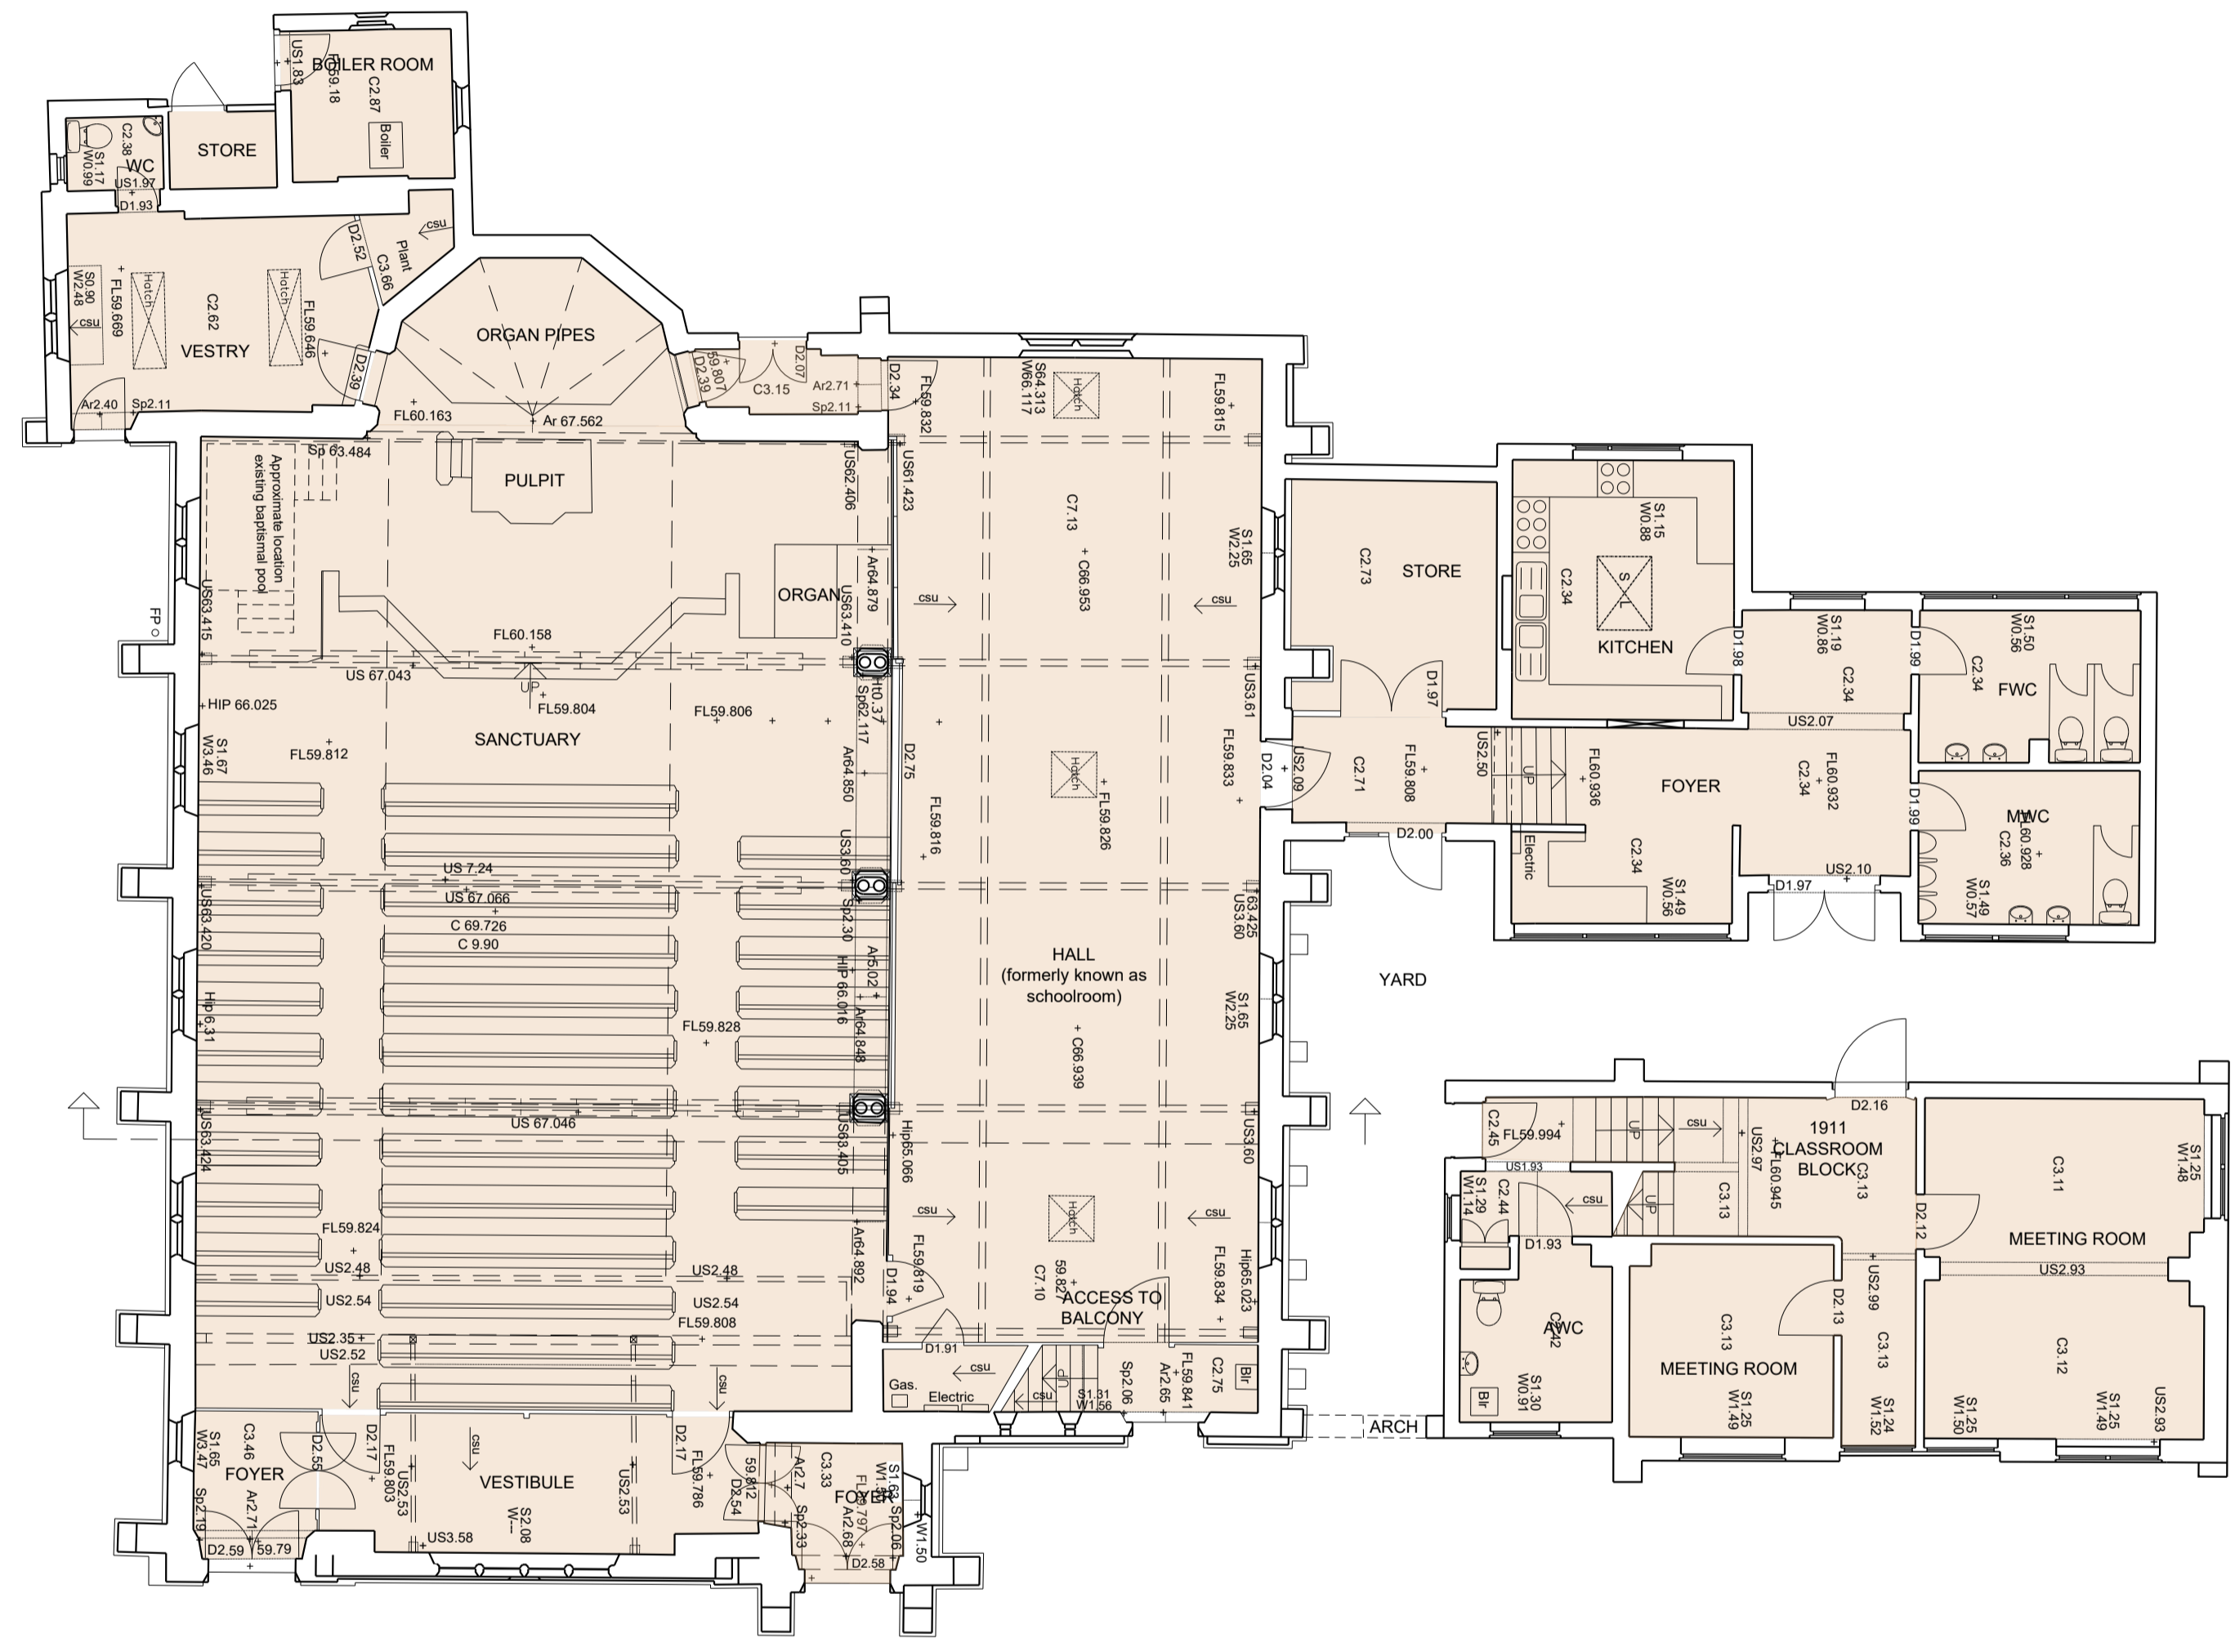

Copyright © 2021 CPL Chartered Architects All rights reserved.

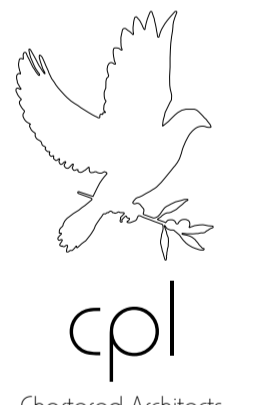

Chartered Architects
 Unit 188, Pacific House, Sovereign Harbour Innovation Park,
 1 Easter Island Place, Eastbourne, East Sussex, BN23 6FA
 Tel: 01323 469000 Email: admin@cplarchitects.co.uk
 Web: www.cplarchitects.co.uk

project name
**SAWBRIDGEWORTH
 EVANGELICAL
 CONGREGATIONAL CHURCH
 LONDON RD**

drawing title
**EXISTING
 GROUND FLOOR PLAN**

date	scale
NOV '22	1:100@A1
drawn H&T/DL	checked DA

project number	drawing number	revision
SECC.20	/104	B