



These drawings and designs and the copyright thereof are the property of the Architect and must not be copied or retained without the written permission of the Architect




Rev	Date	Description	Init
A	9/23	Updated to pre-ago response/OS issue	DA
B	10/23	Colour/finish updates and client issue	DA
C	11/23	Two storey building height increase	DA
D	12/23	North sectional elevation added	DA
E	1/24	Elevations update to latest plans	DA

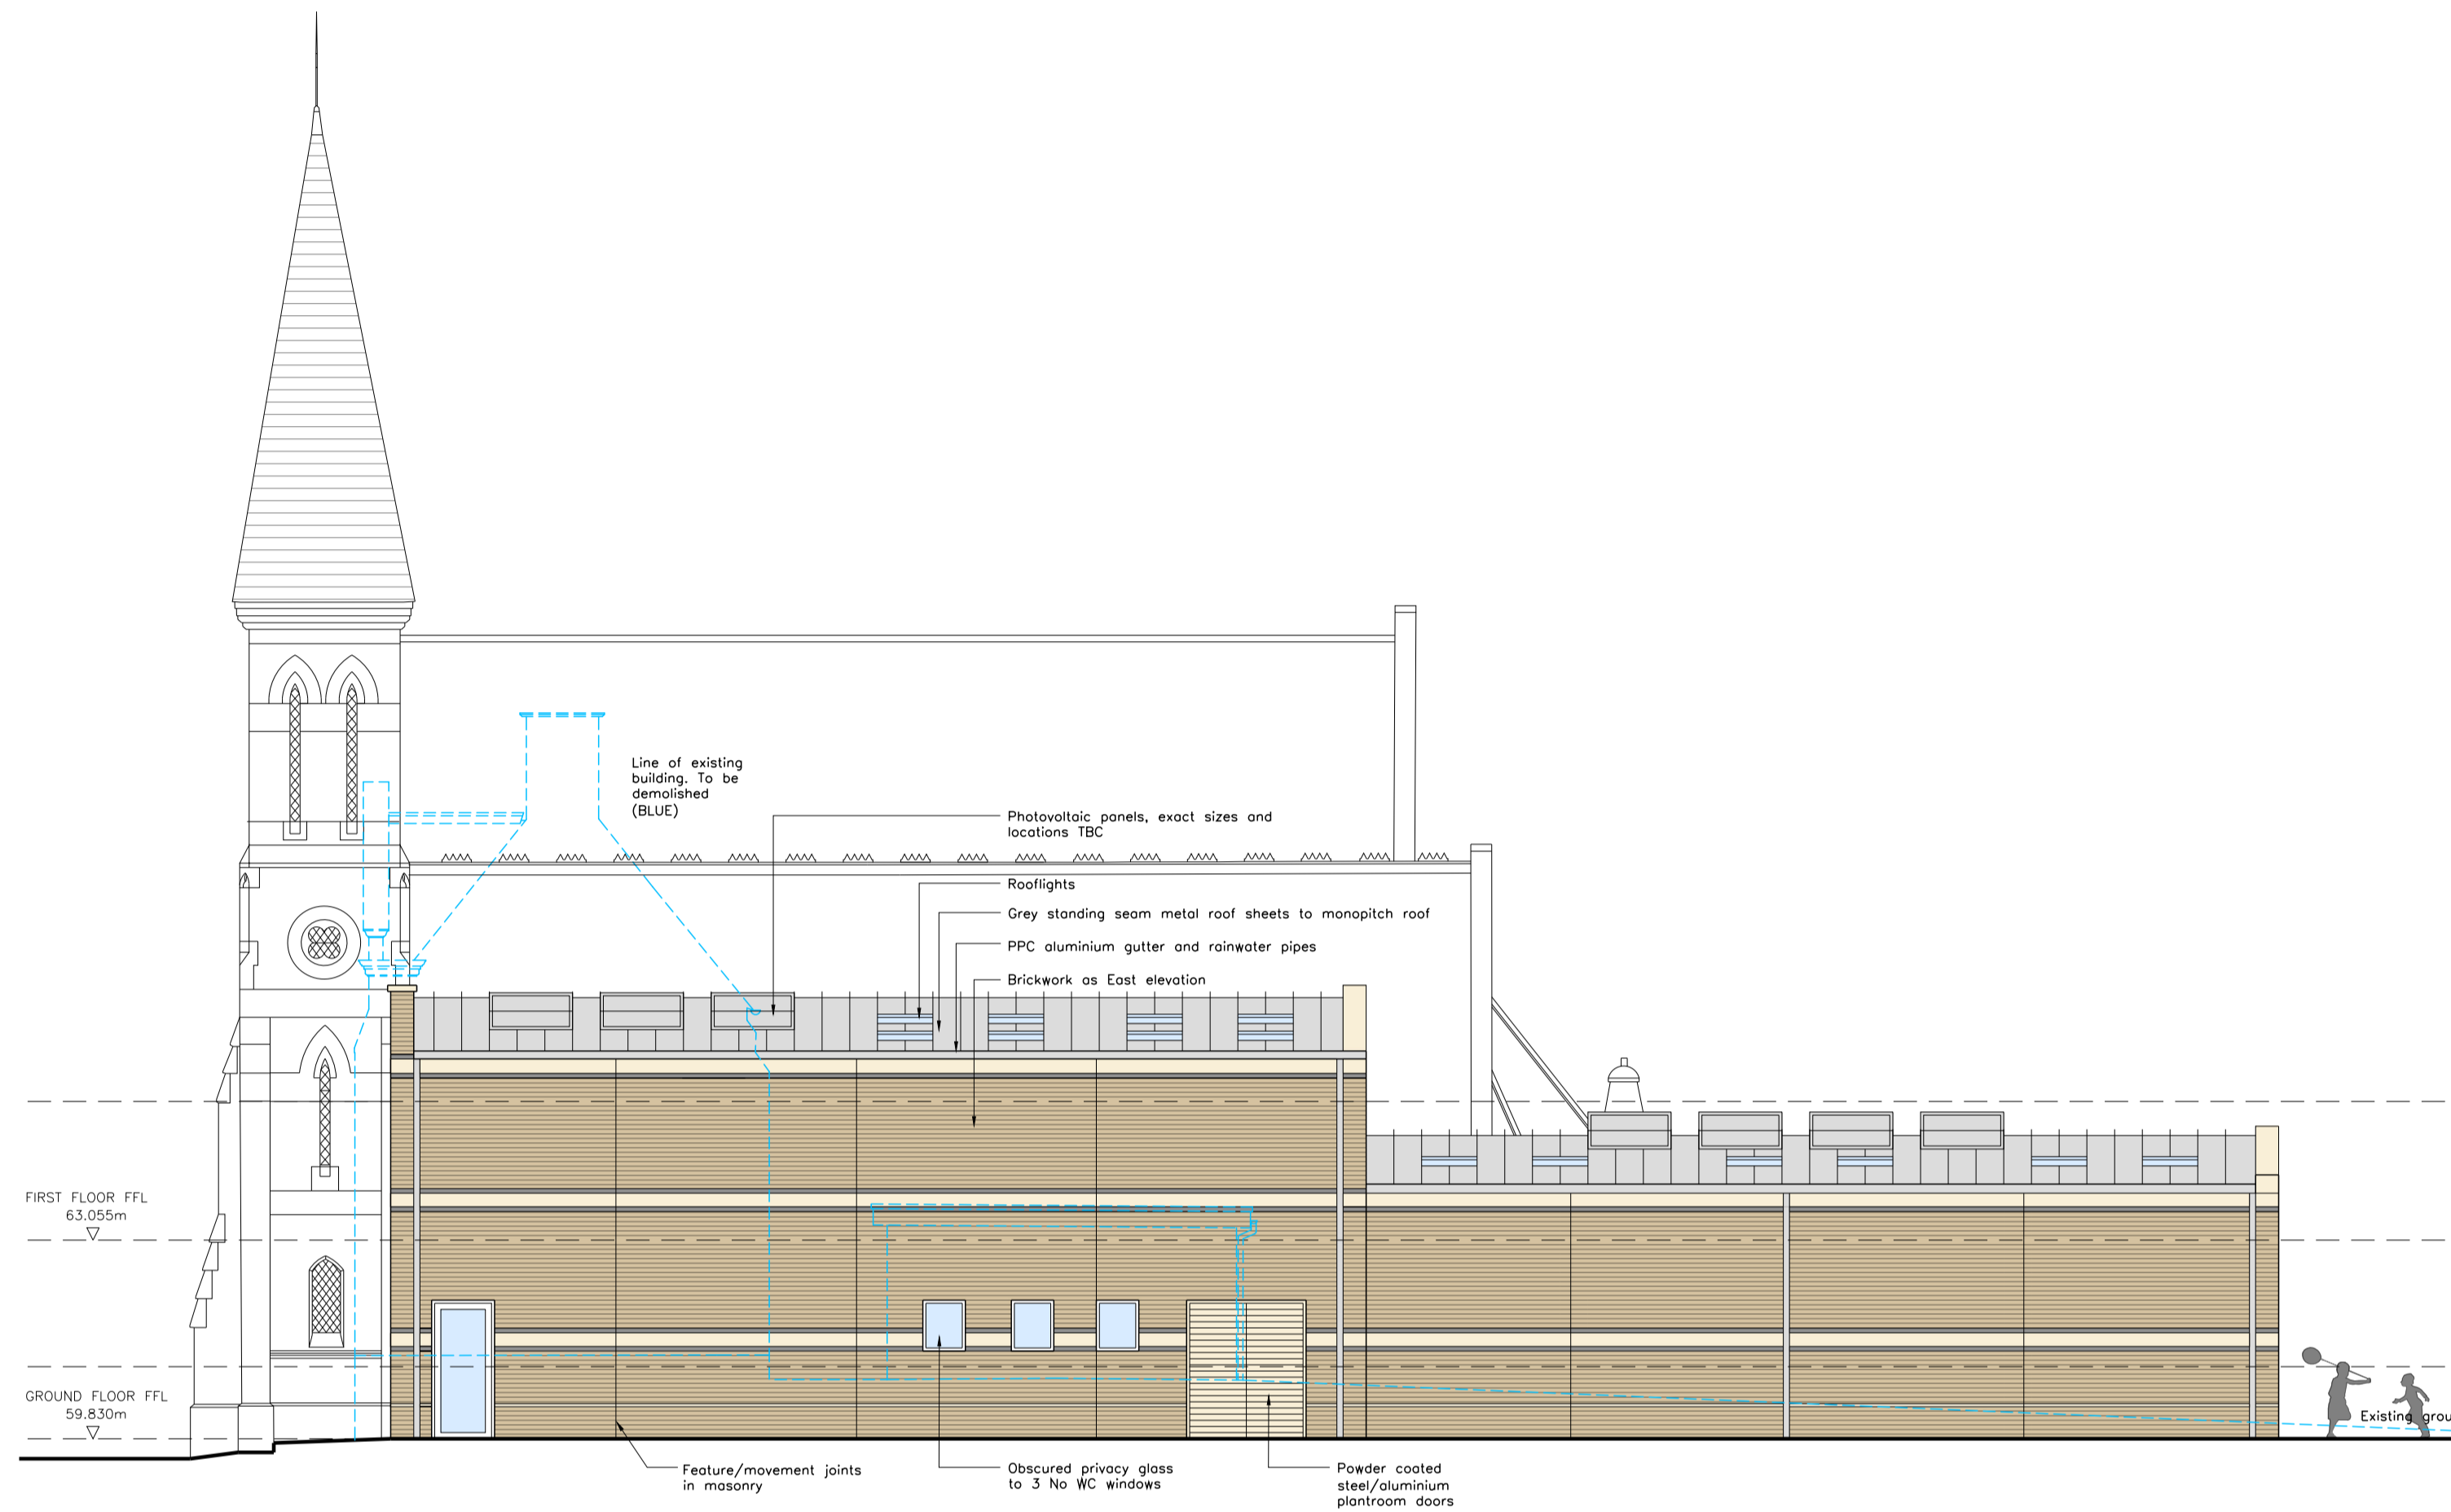


NORTH ELEVATION

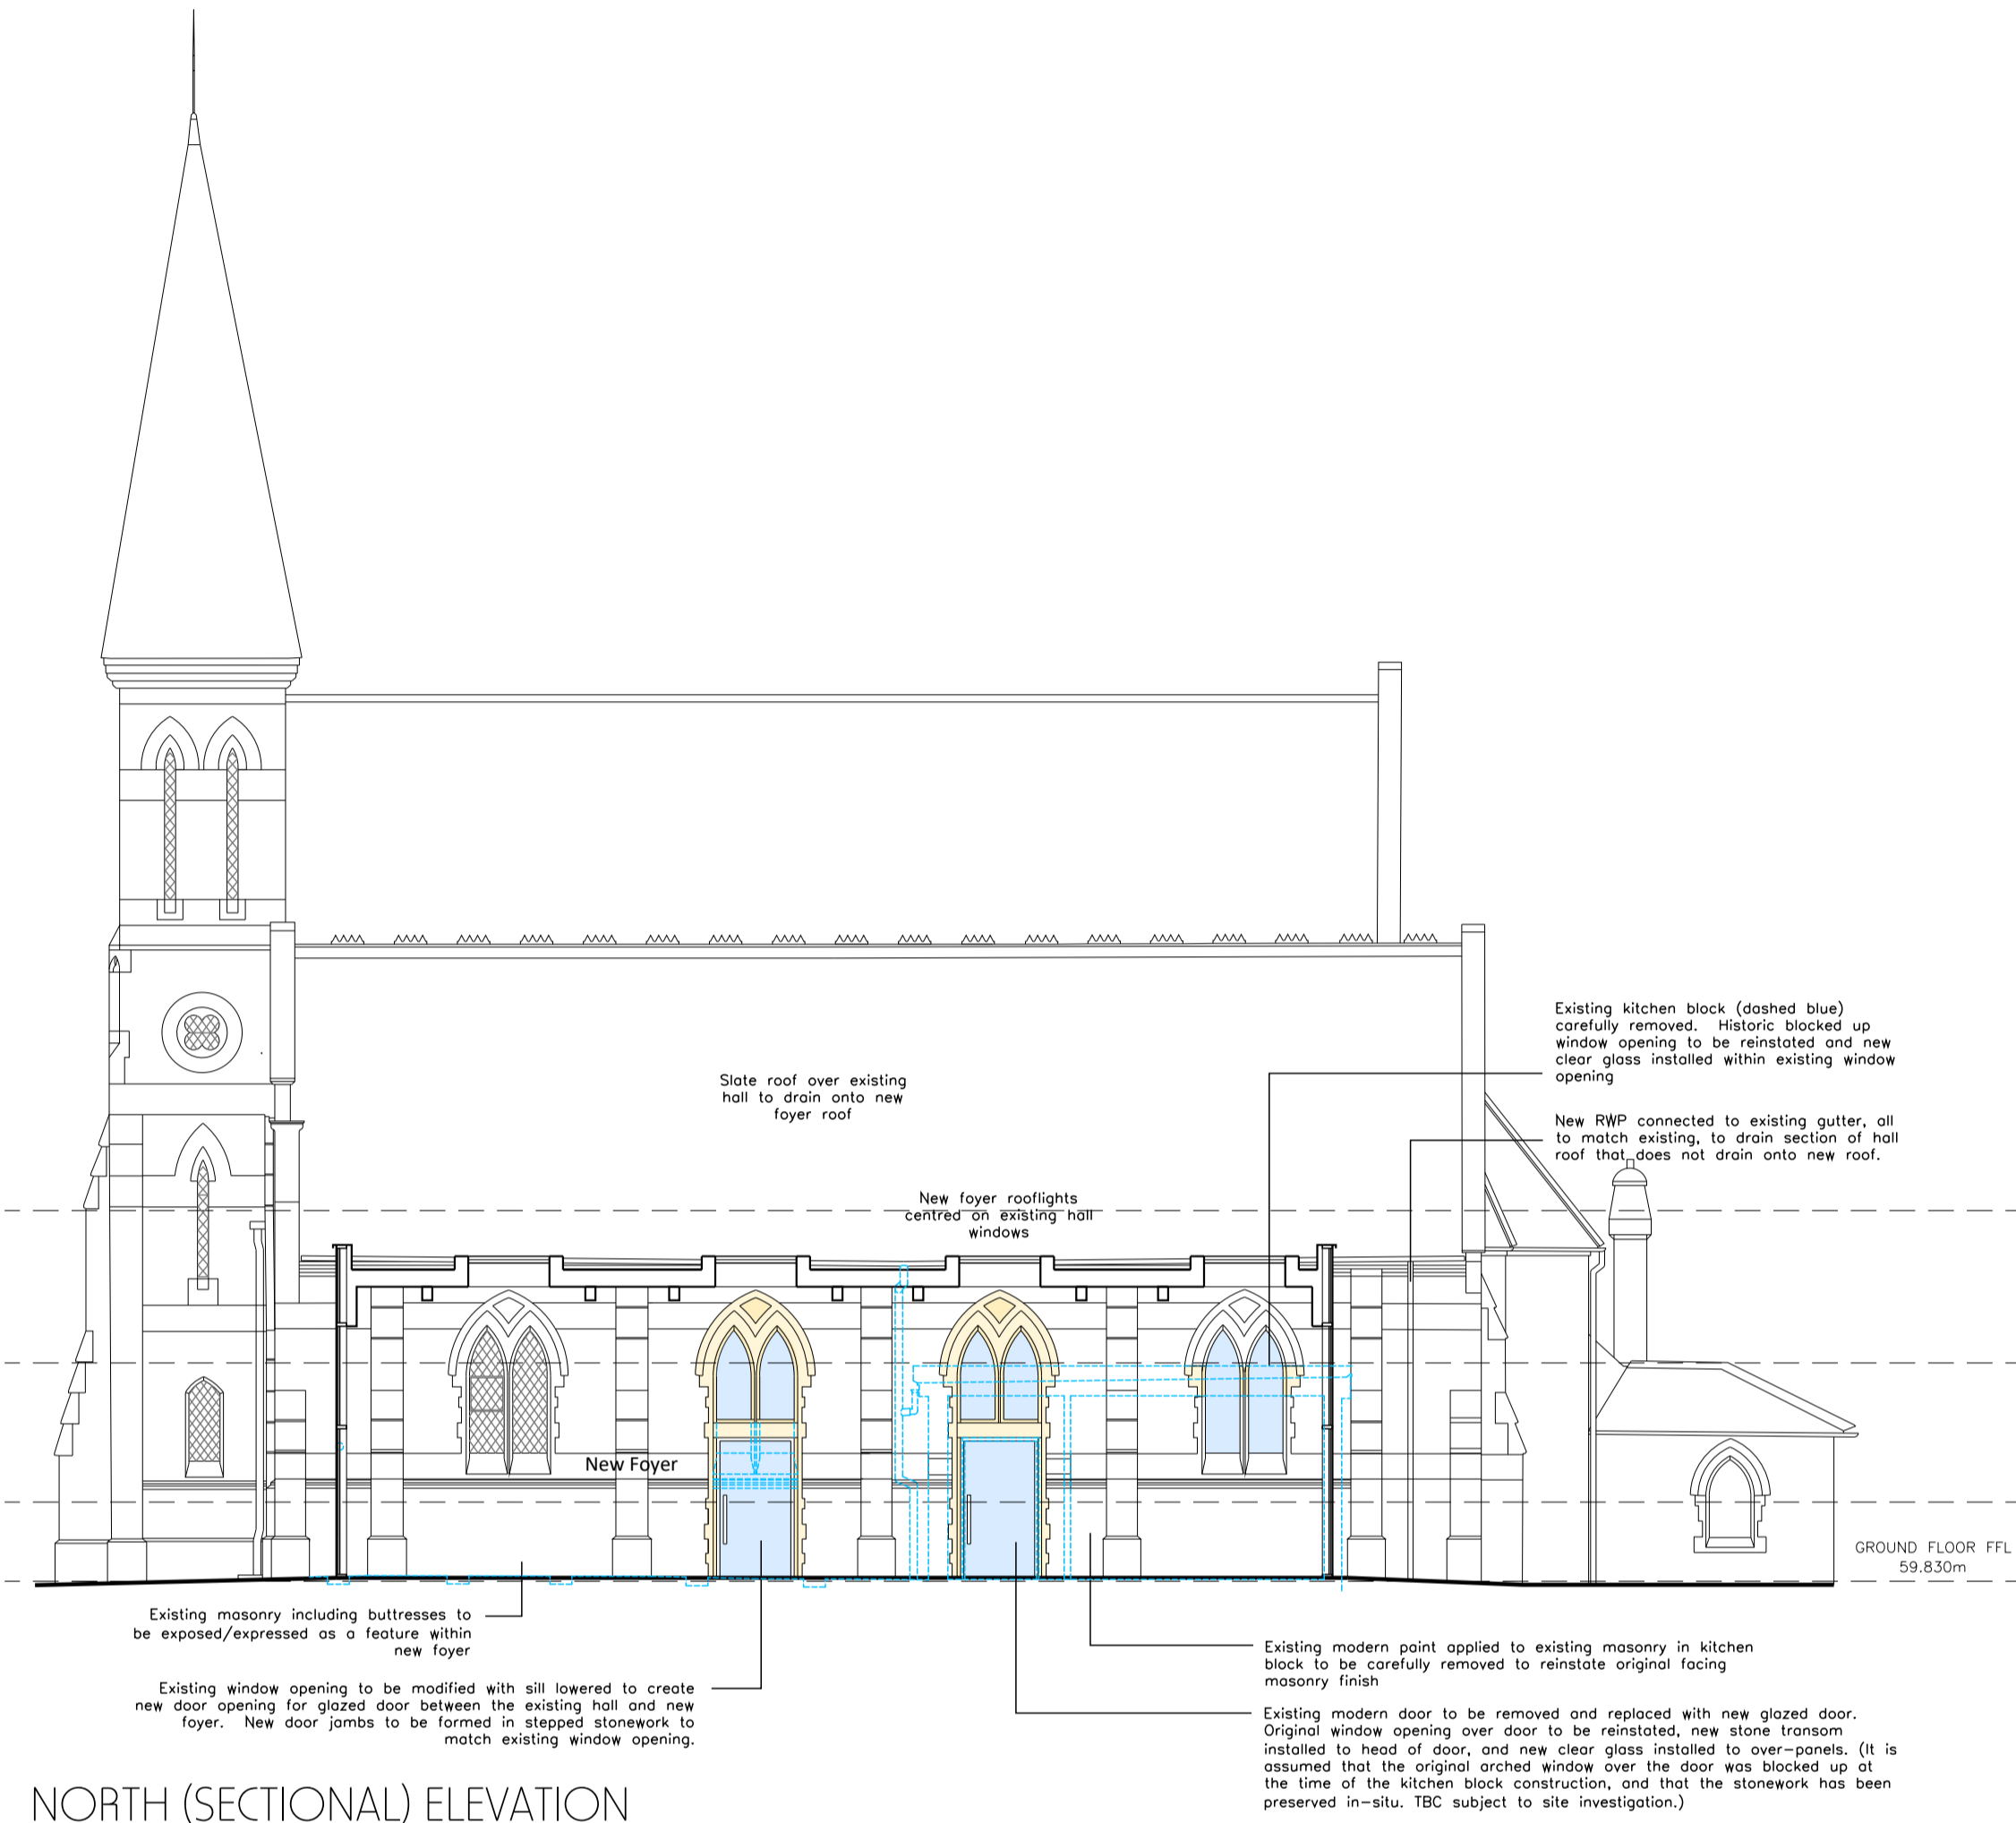

NORTH (SECTIONAL) ELEVATION

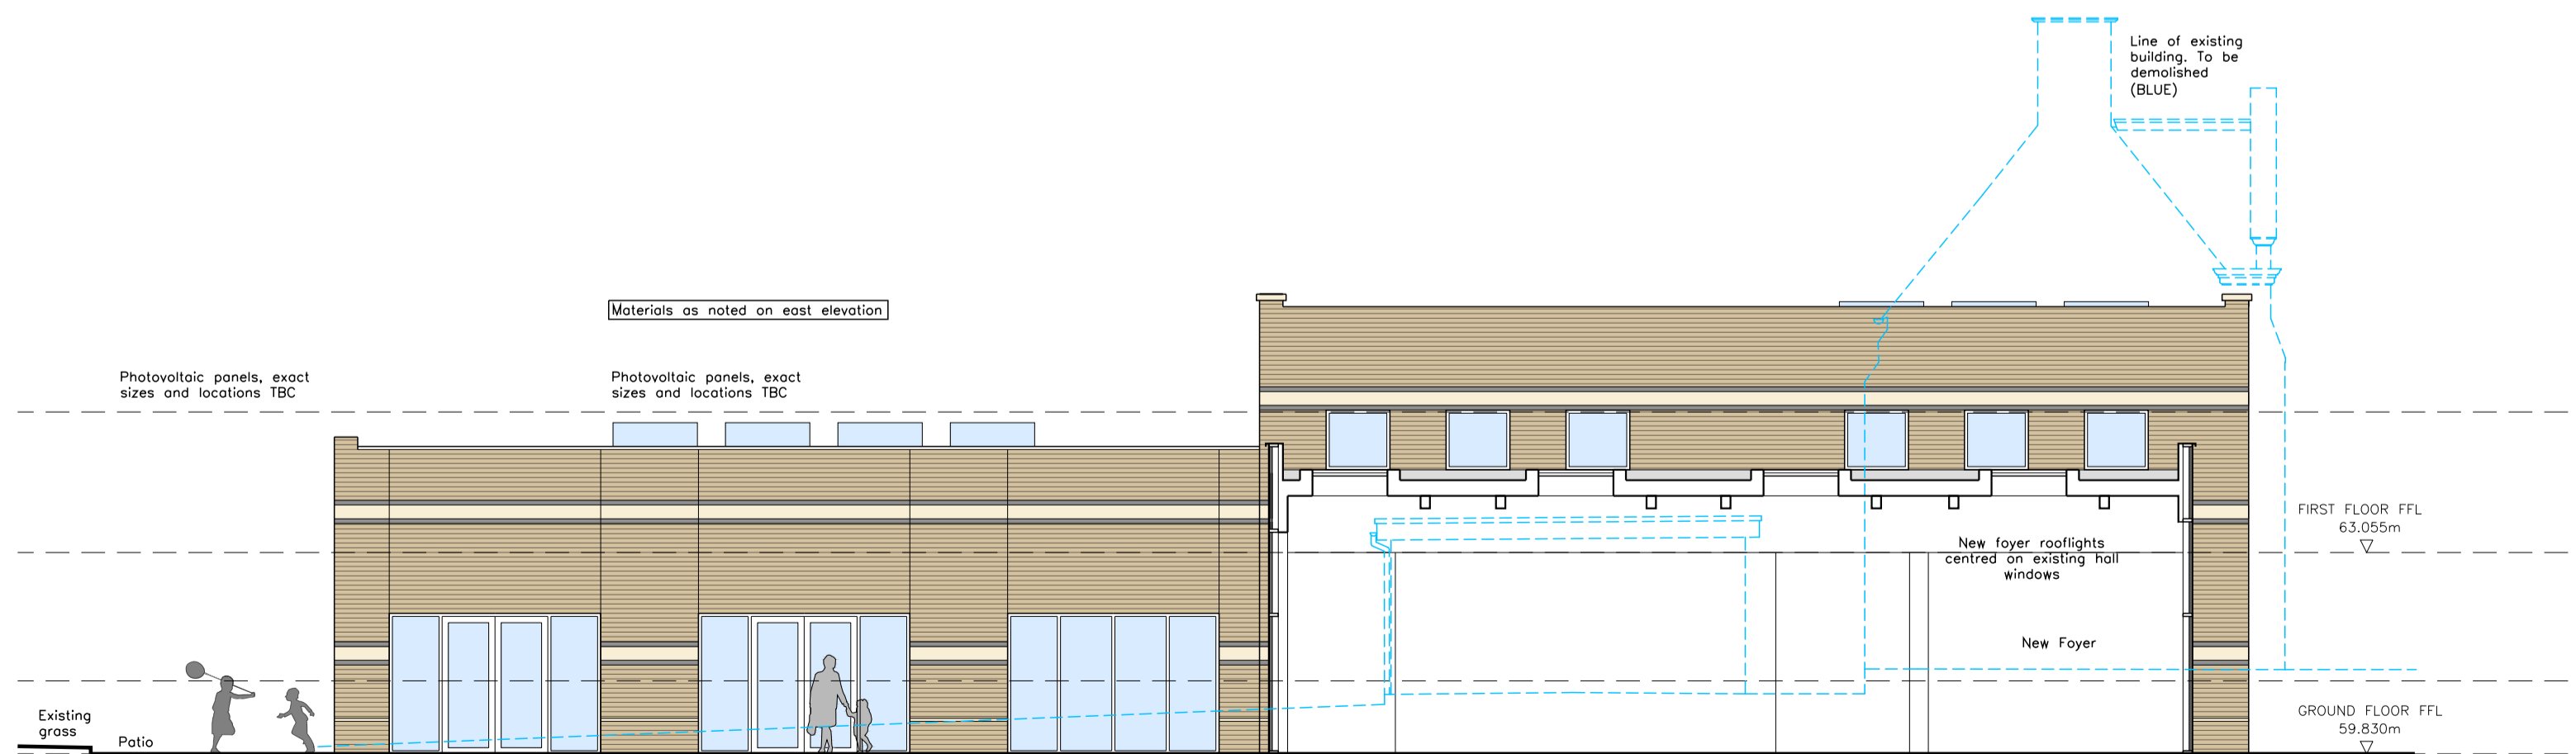

SOUTH (SECTIONAL) ELEVATION

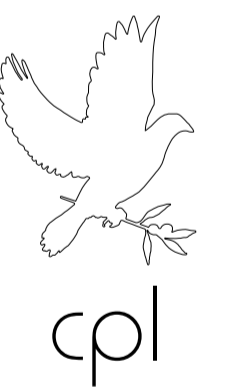

Chartered Architects  
Unit 188, Pacific House, Sovereign Harbour Innovation Park,  
1 Easter Island Place, Eastbourne, East Sussex, BN23 6FA  
Tel 01323 469000 E-mail: admin@cplarchitects.co.uk  
Web: www.cplarchitects.co.uk

project name  
**SAWBRIDGEWORTH  
EVANGELICAL  
CONGREGATIONAL CHURCH  
LONDON RD**

drawing title  
**PROPOSED ELEVATIONS  
NORTH AND SOUTH**

date	scale
DEC '22	1:100
drawn	checked
DA	-

project number drawing number revision  
**SECC.20 /121 E**

Copyright © 2021 CPL Chartered Architects. All rights reserved.