


These drawings and designs and the copyright thereof are the property of the Architect and must not be copied or retained without the written permission of the Architect


0 1 2 3 4 5 6 7 8 9 10 1:150

Rev	Date	Description	Init
A	01/24	All84 update	DA

Station	Easting	Northing	Level
S1	548025.494	214628.588	58.013
S2	548041.514	214633.647	59.272
S3	548035.499	214648.656	59.778
S4	548018.301	214651.931	59.798
S5	548021.785	214664.684	60.794
S6	548013.991	214666.197	60.678
S7	547996.973	214665.233	60.128
S8	547996.434	214634.149	59.020
S9	548006.978	214632.145	59.347
S10	547966.632	214646.833	59.437

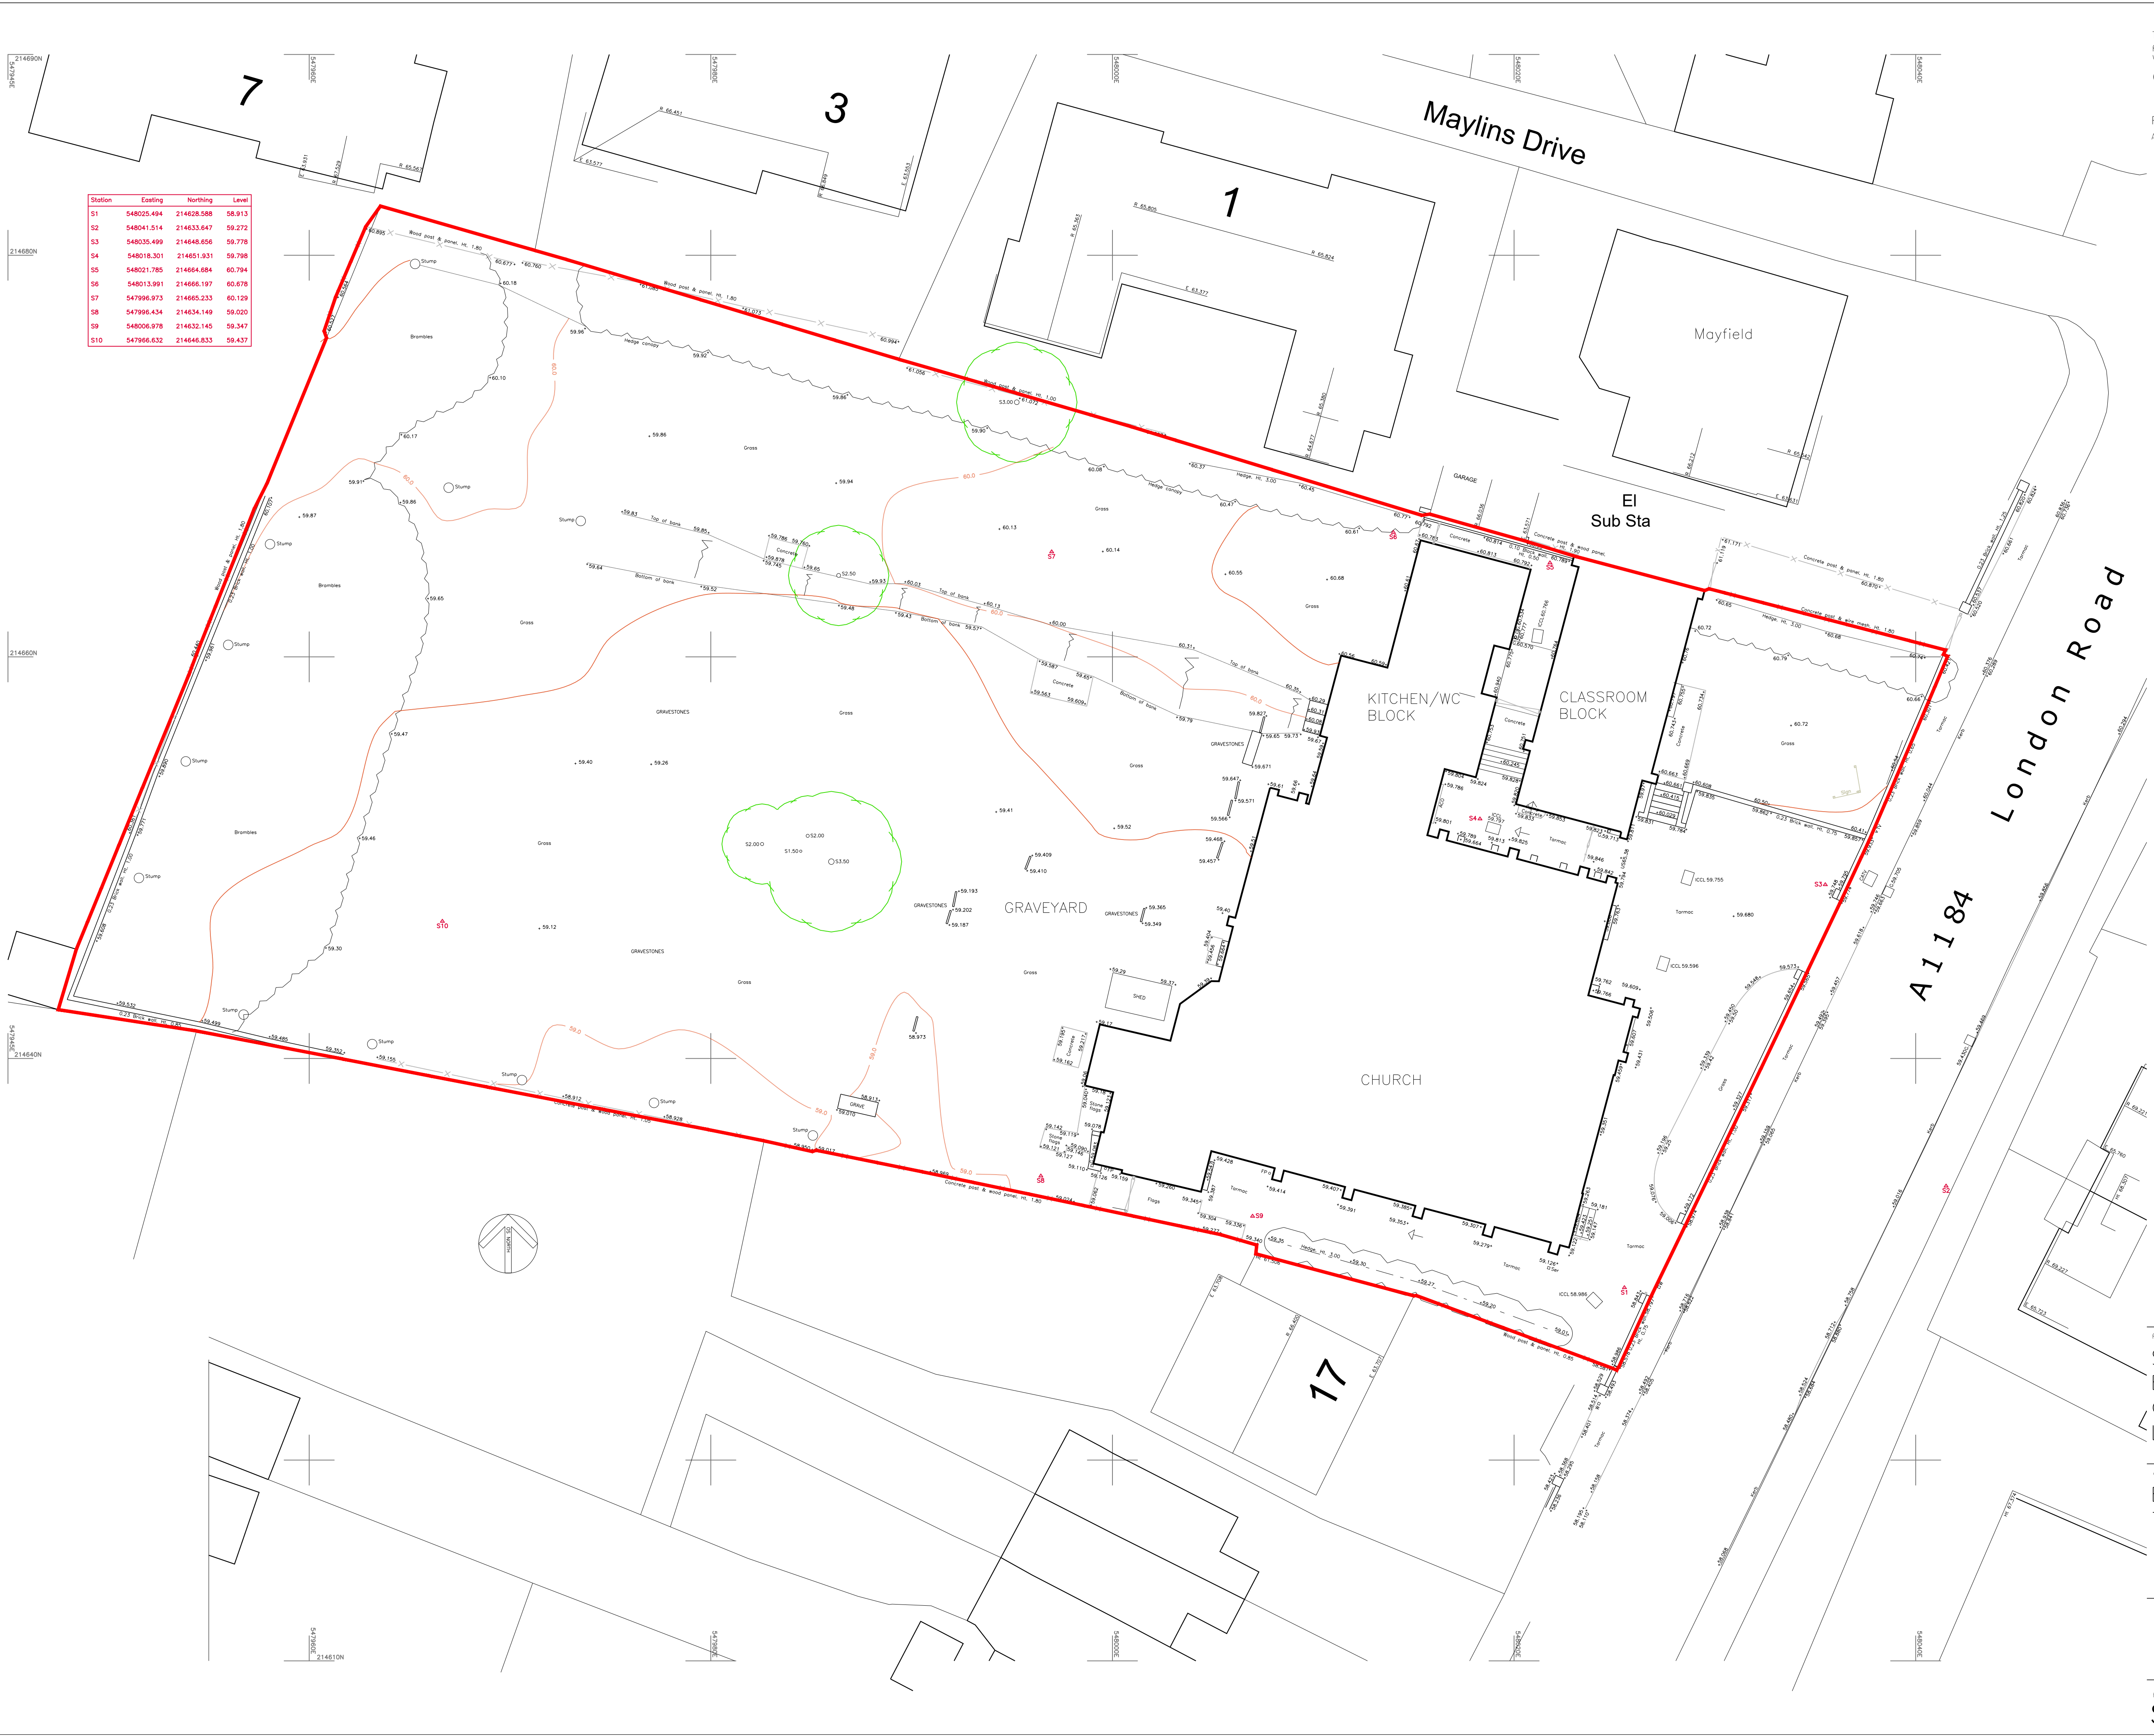

Copyright © 2021 CPL Chartered Architects All rights reserved.

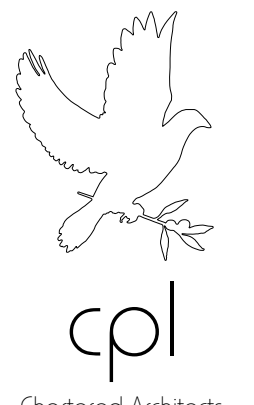

Unit 188, Pacific House, Sovereign Harbour Innovation Park,
1 Easter Island Place, Eastbourne, East Sussex, BN23 6FA
Tel: 01323 469000 Email: cpl@charteredarchitects.co.uk
Web: www.charteredarchitects.co.uk

project name
**SAWBRIDGEWORTH
EVANGELICAL
CONGREGATIONAL CHURCH
LONDON RD**

drawing title
**EXISTING SITE PLAN
TOPOGRAPHICAL SURVEY**

date	scale
NOV '22	1:150@A1
drawn H&T/DL	checked DA

project number	drawing number	revision
SECC.20	/103	A