


These drawings and designs and the copyright thereof are the property of the Architect and must not be copied or retained without the written permission of the Architect

0 1 2 3 4 5 6 1:100

Rev Date Description Init

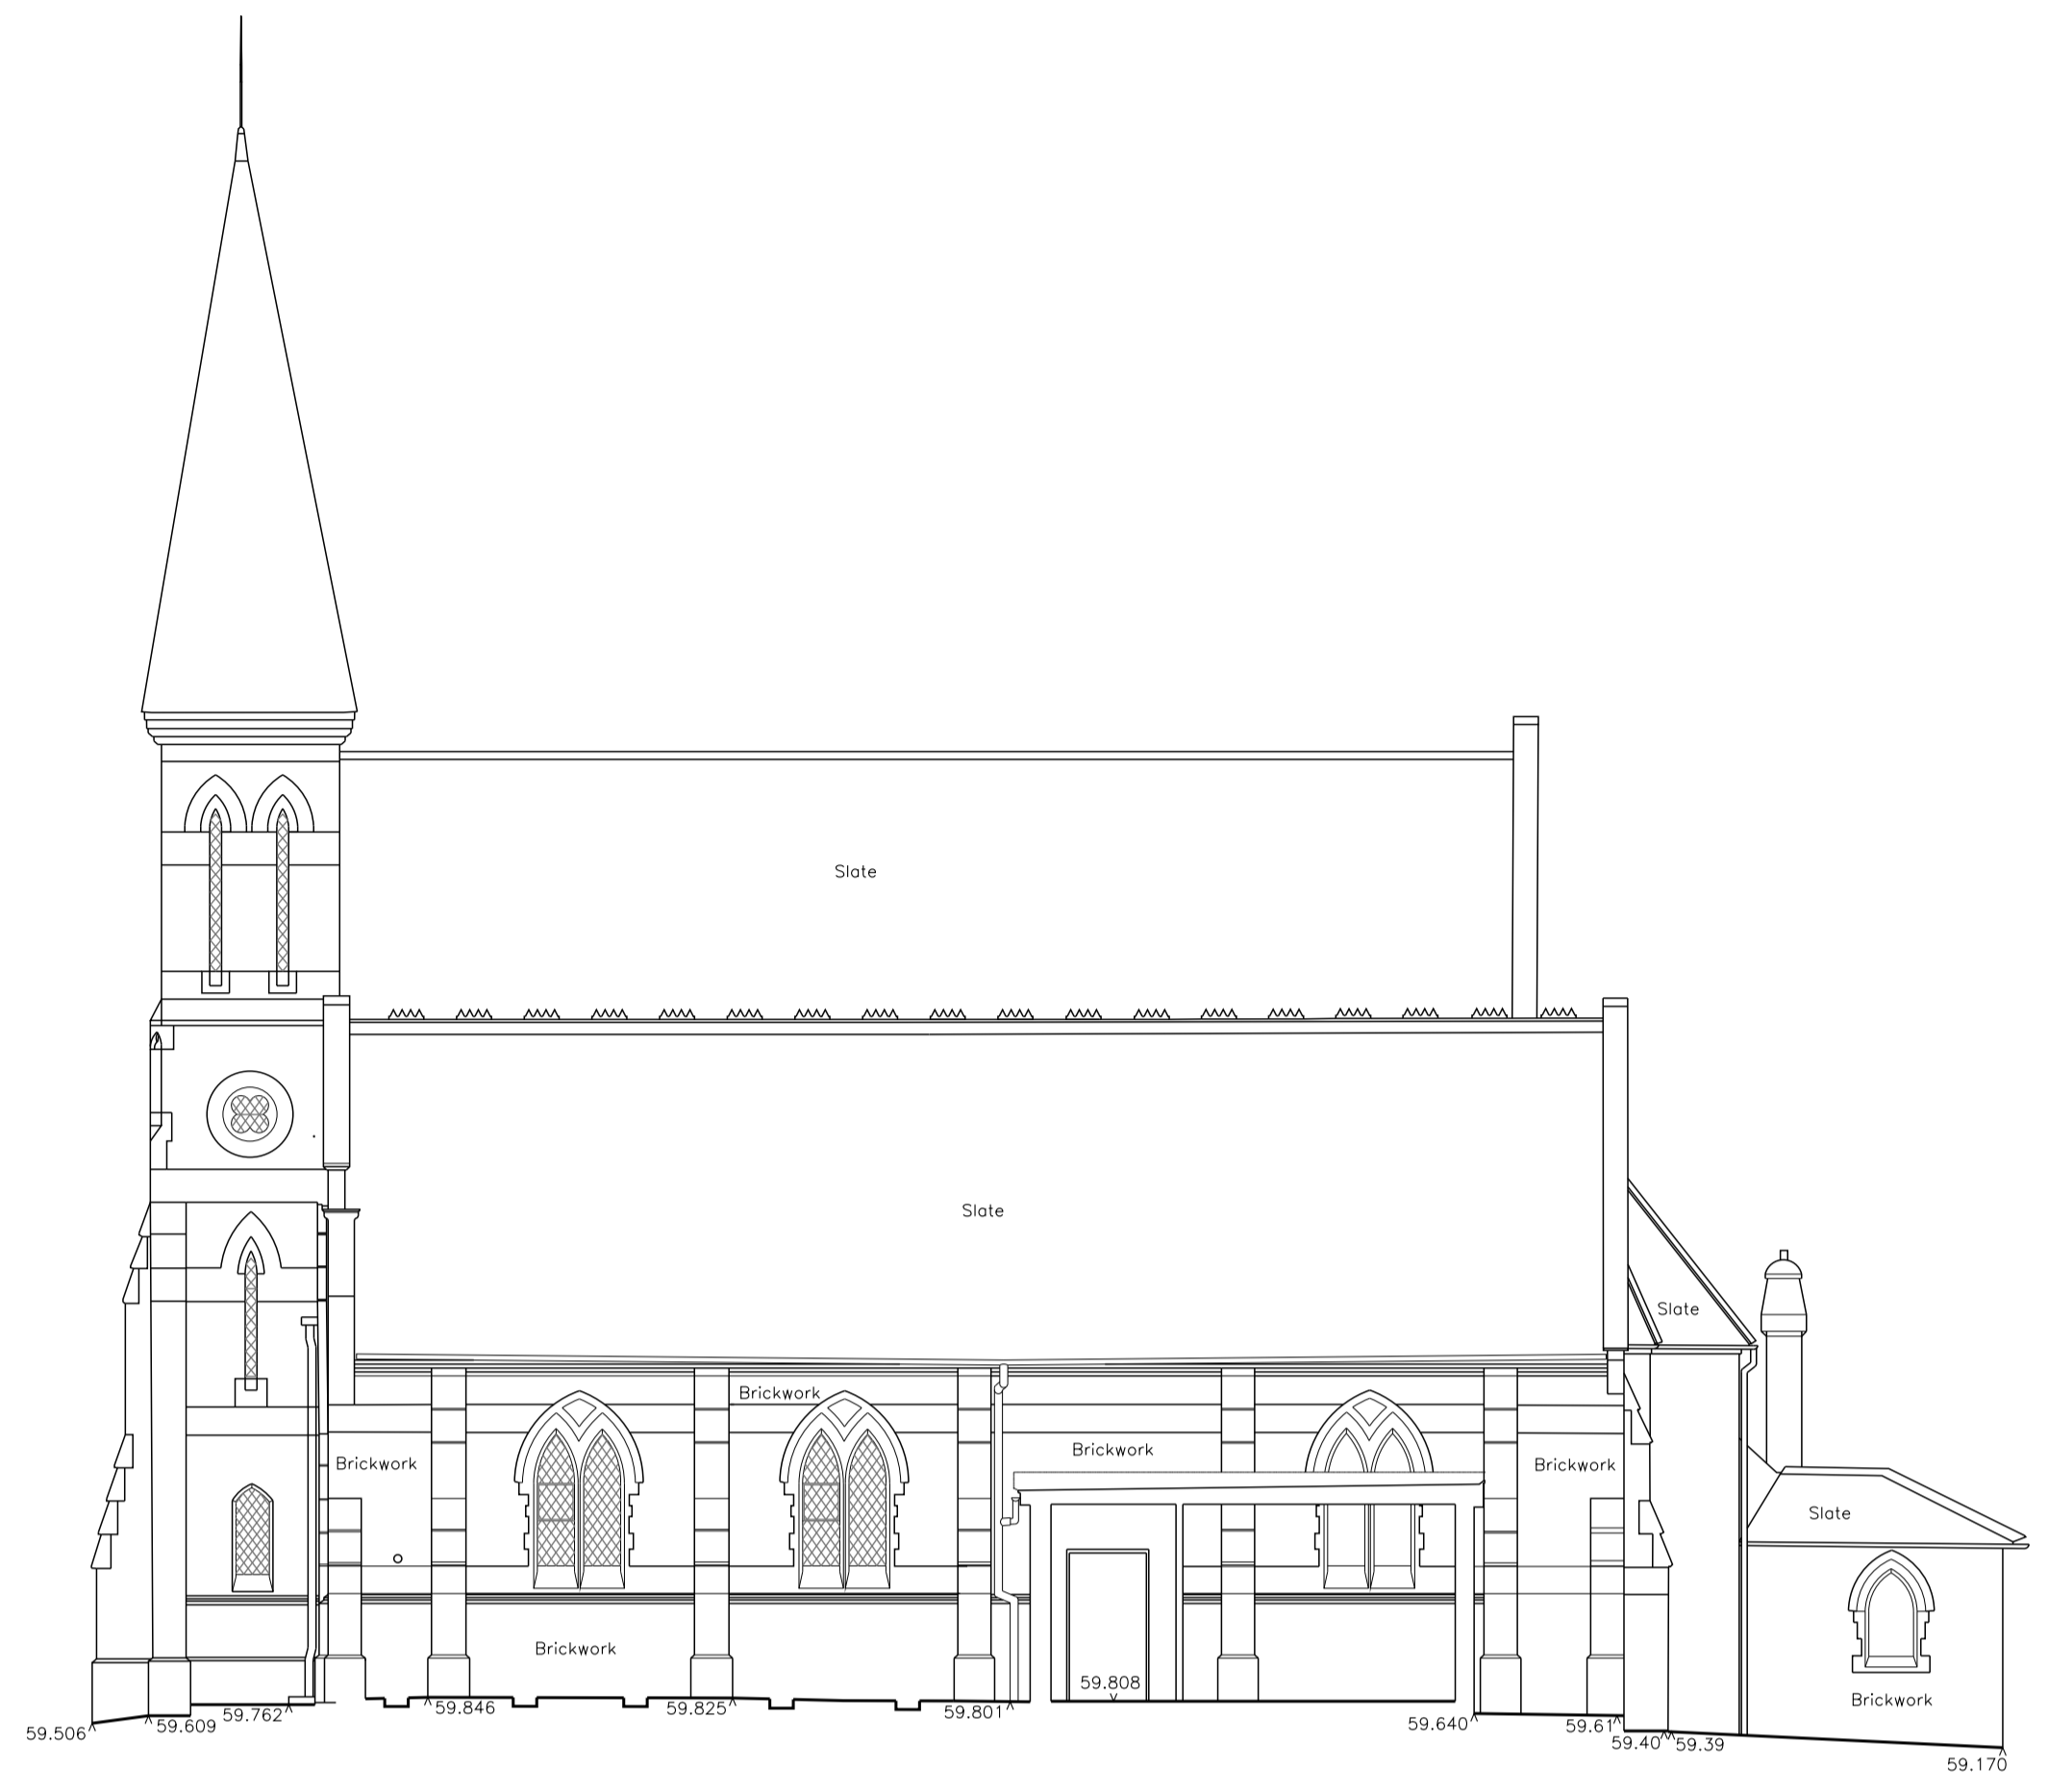

Section through 1960s Kitchen block link

NORTH ELEVATION



1911 Classroom block beyond

1960s Kitchen block


Hall (formerly known as schoolroom)

Church

WEST ELEVATION




EAST ELEVATION

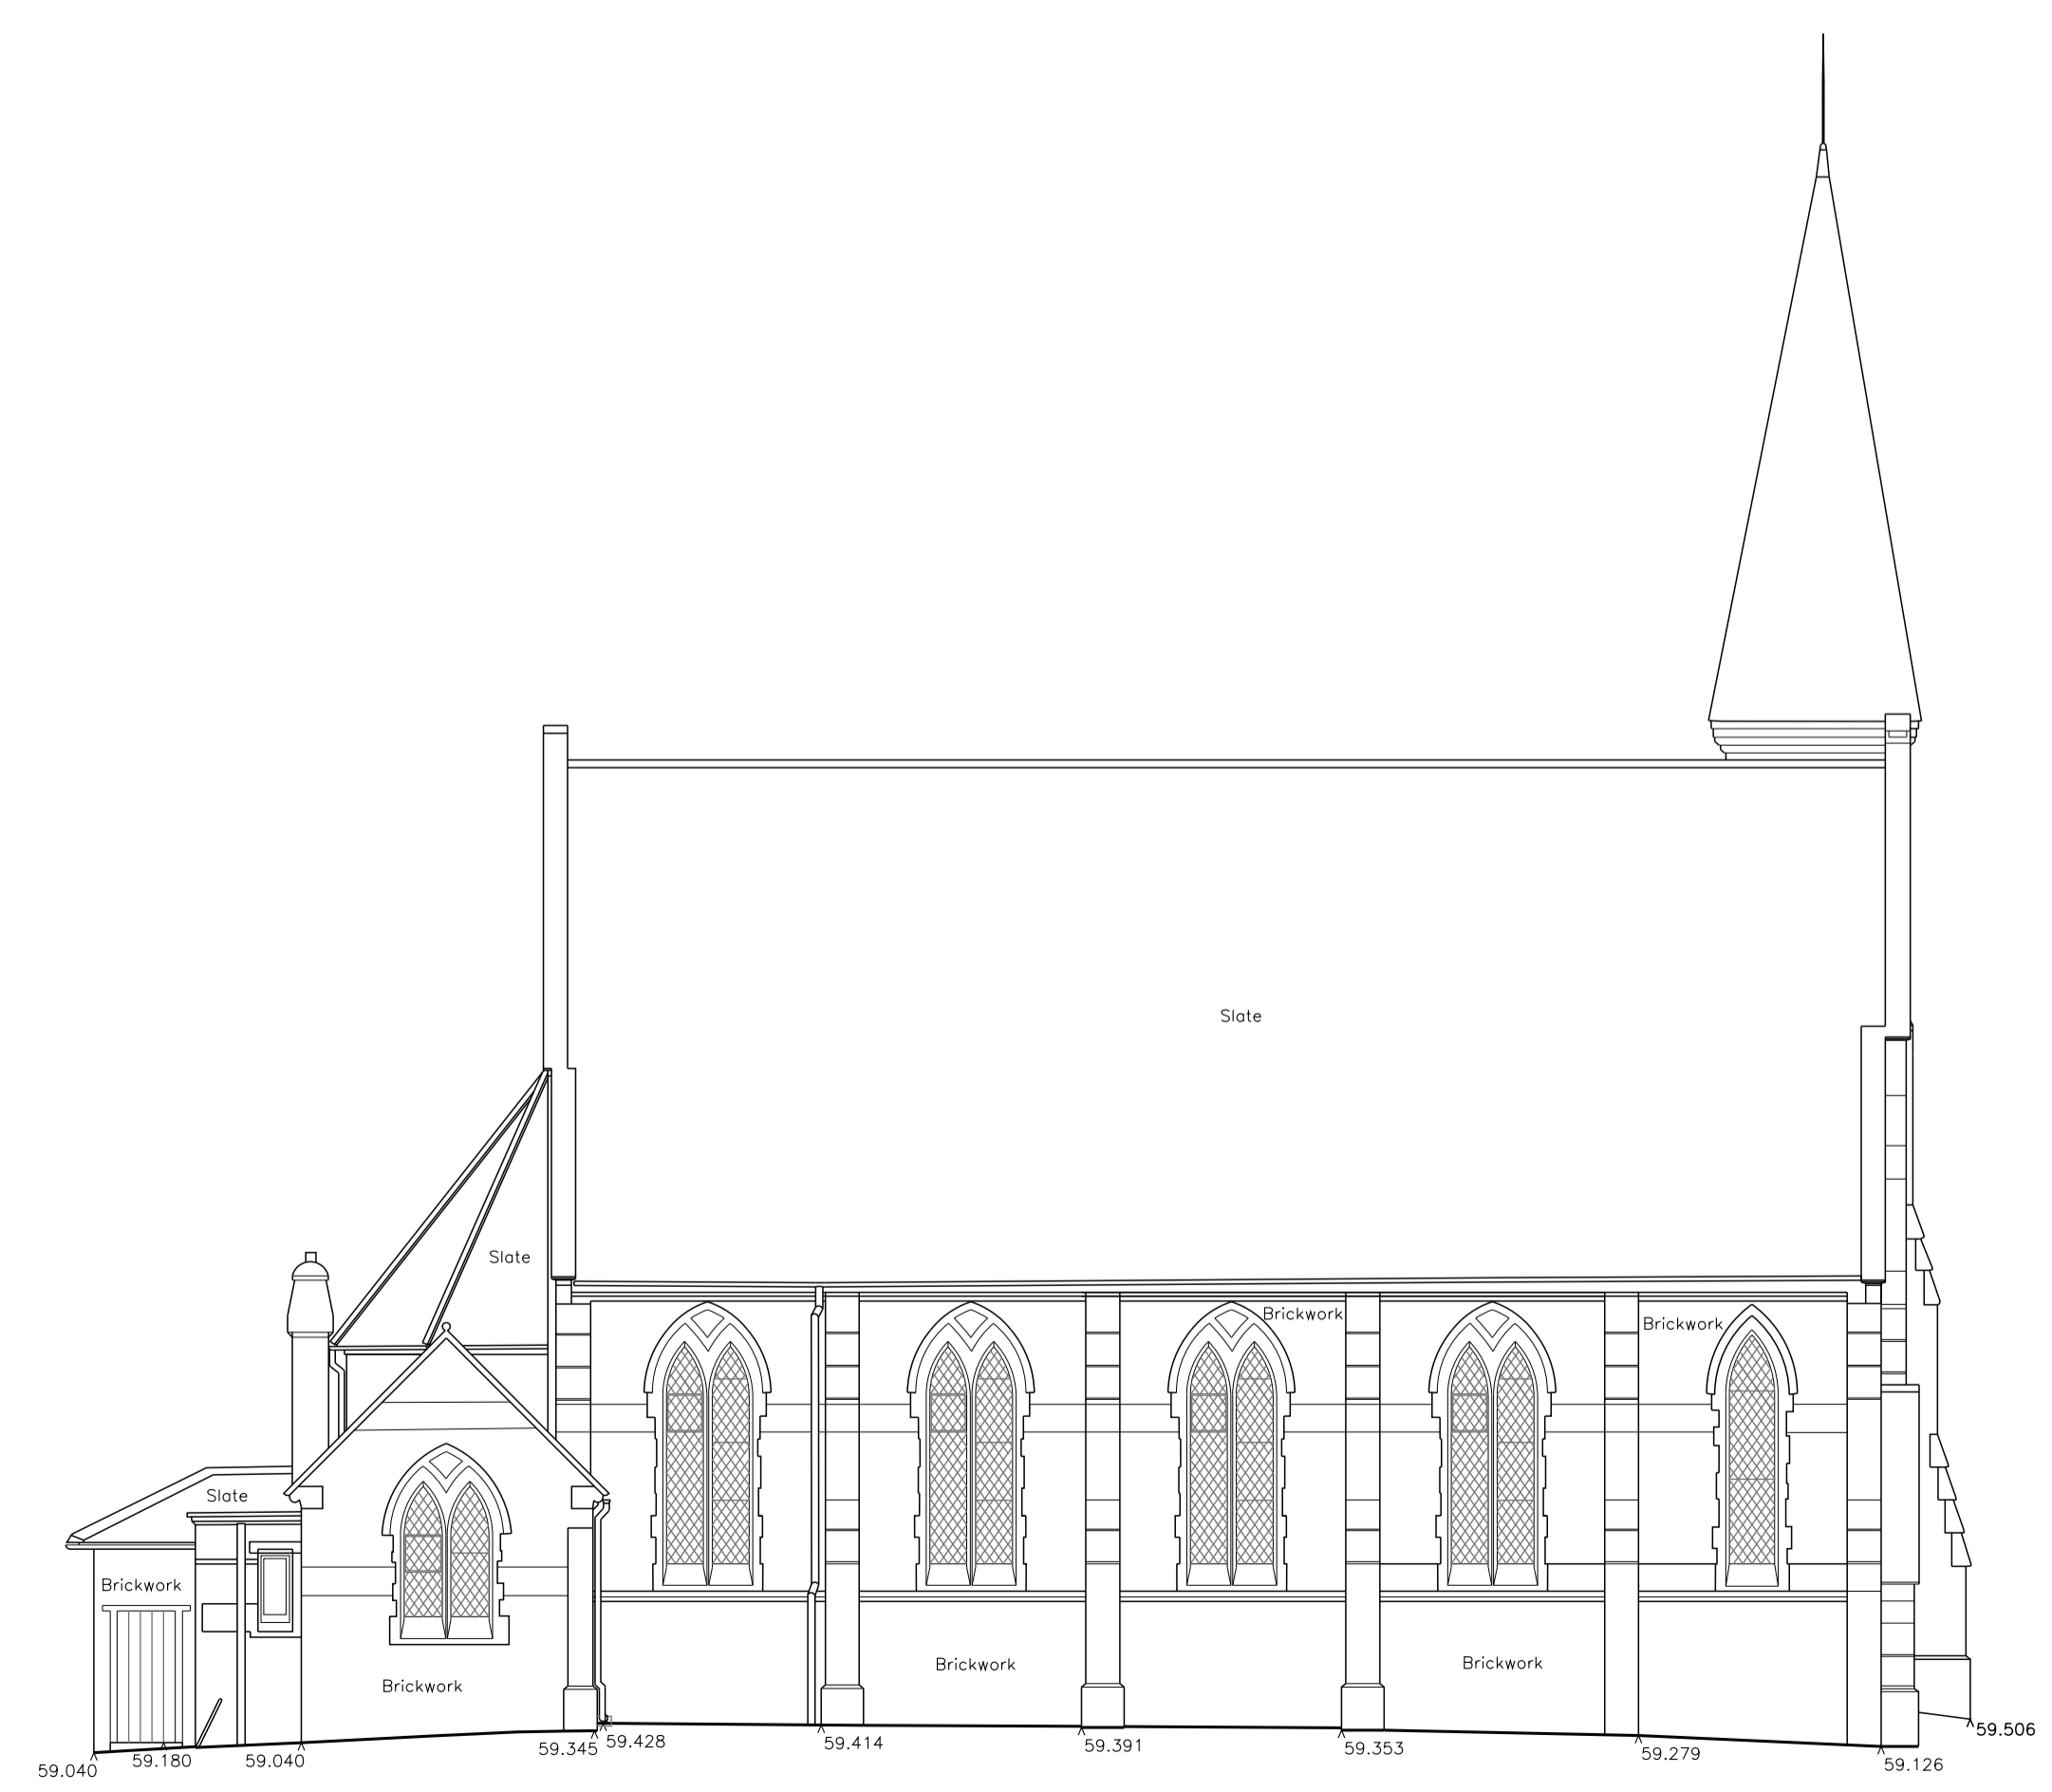

SOUTH ELEVATION

Copyright © 2021 CPL Chartered Architects. All rights reserved.

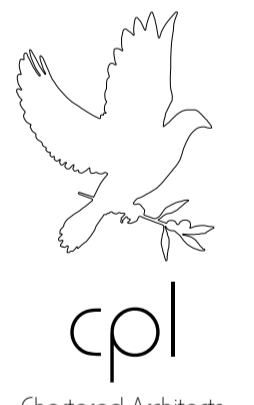

Unit 188, Pacific House, Sovereign Harbour Innovation Park,
1 Easter Island Place, Eastbourne, East Sussex, BN23 6FA
Tel: 01323 469000 Email: admin@cplarchitects.co.uk
Web: www.cplarchitects.co.uk

project name
**SAWBRIDGEWORTH
EVANGELICAL
CONGREGATIONAL CHURCH
LONDON RD**

drawing title
EXISTING ELEVATIONS

	date	scale
	14.10.22	1:100
	drawn	checked
	Surveyor	DL

project number	drawing number	revision
SECC.20	/107	-