



These drawings and designs and the copyright thereof are the property of the Architect and must not be copied or retained without the written permission of the Architect

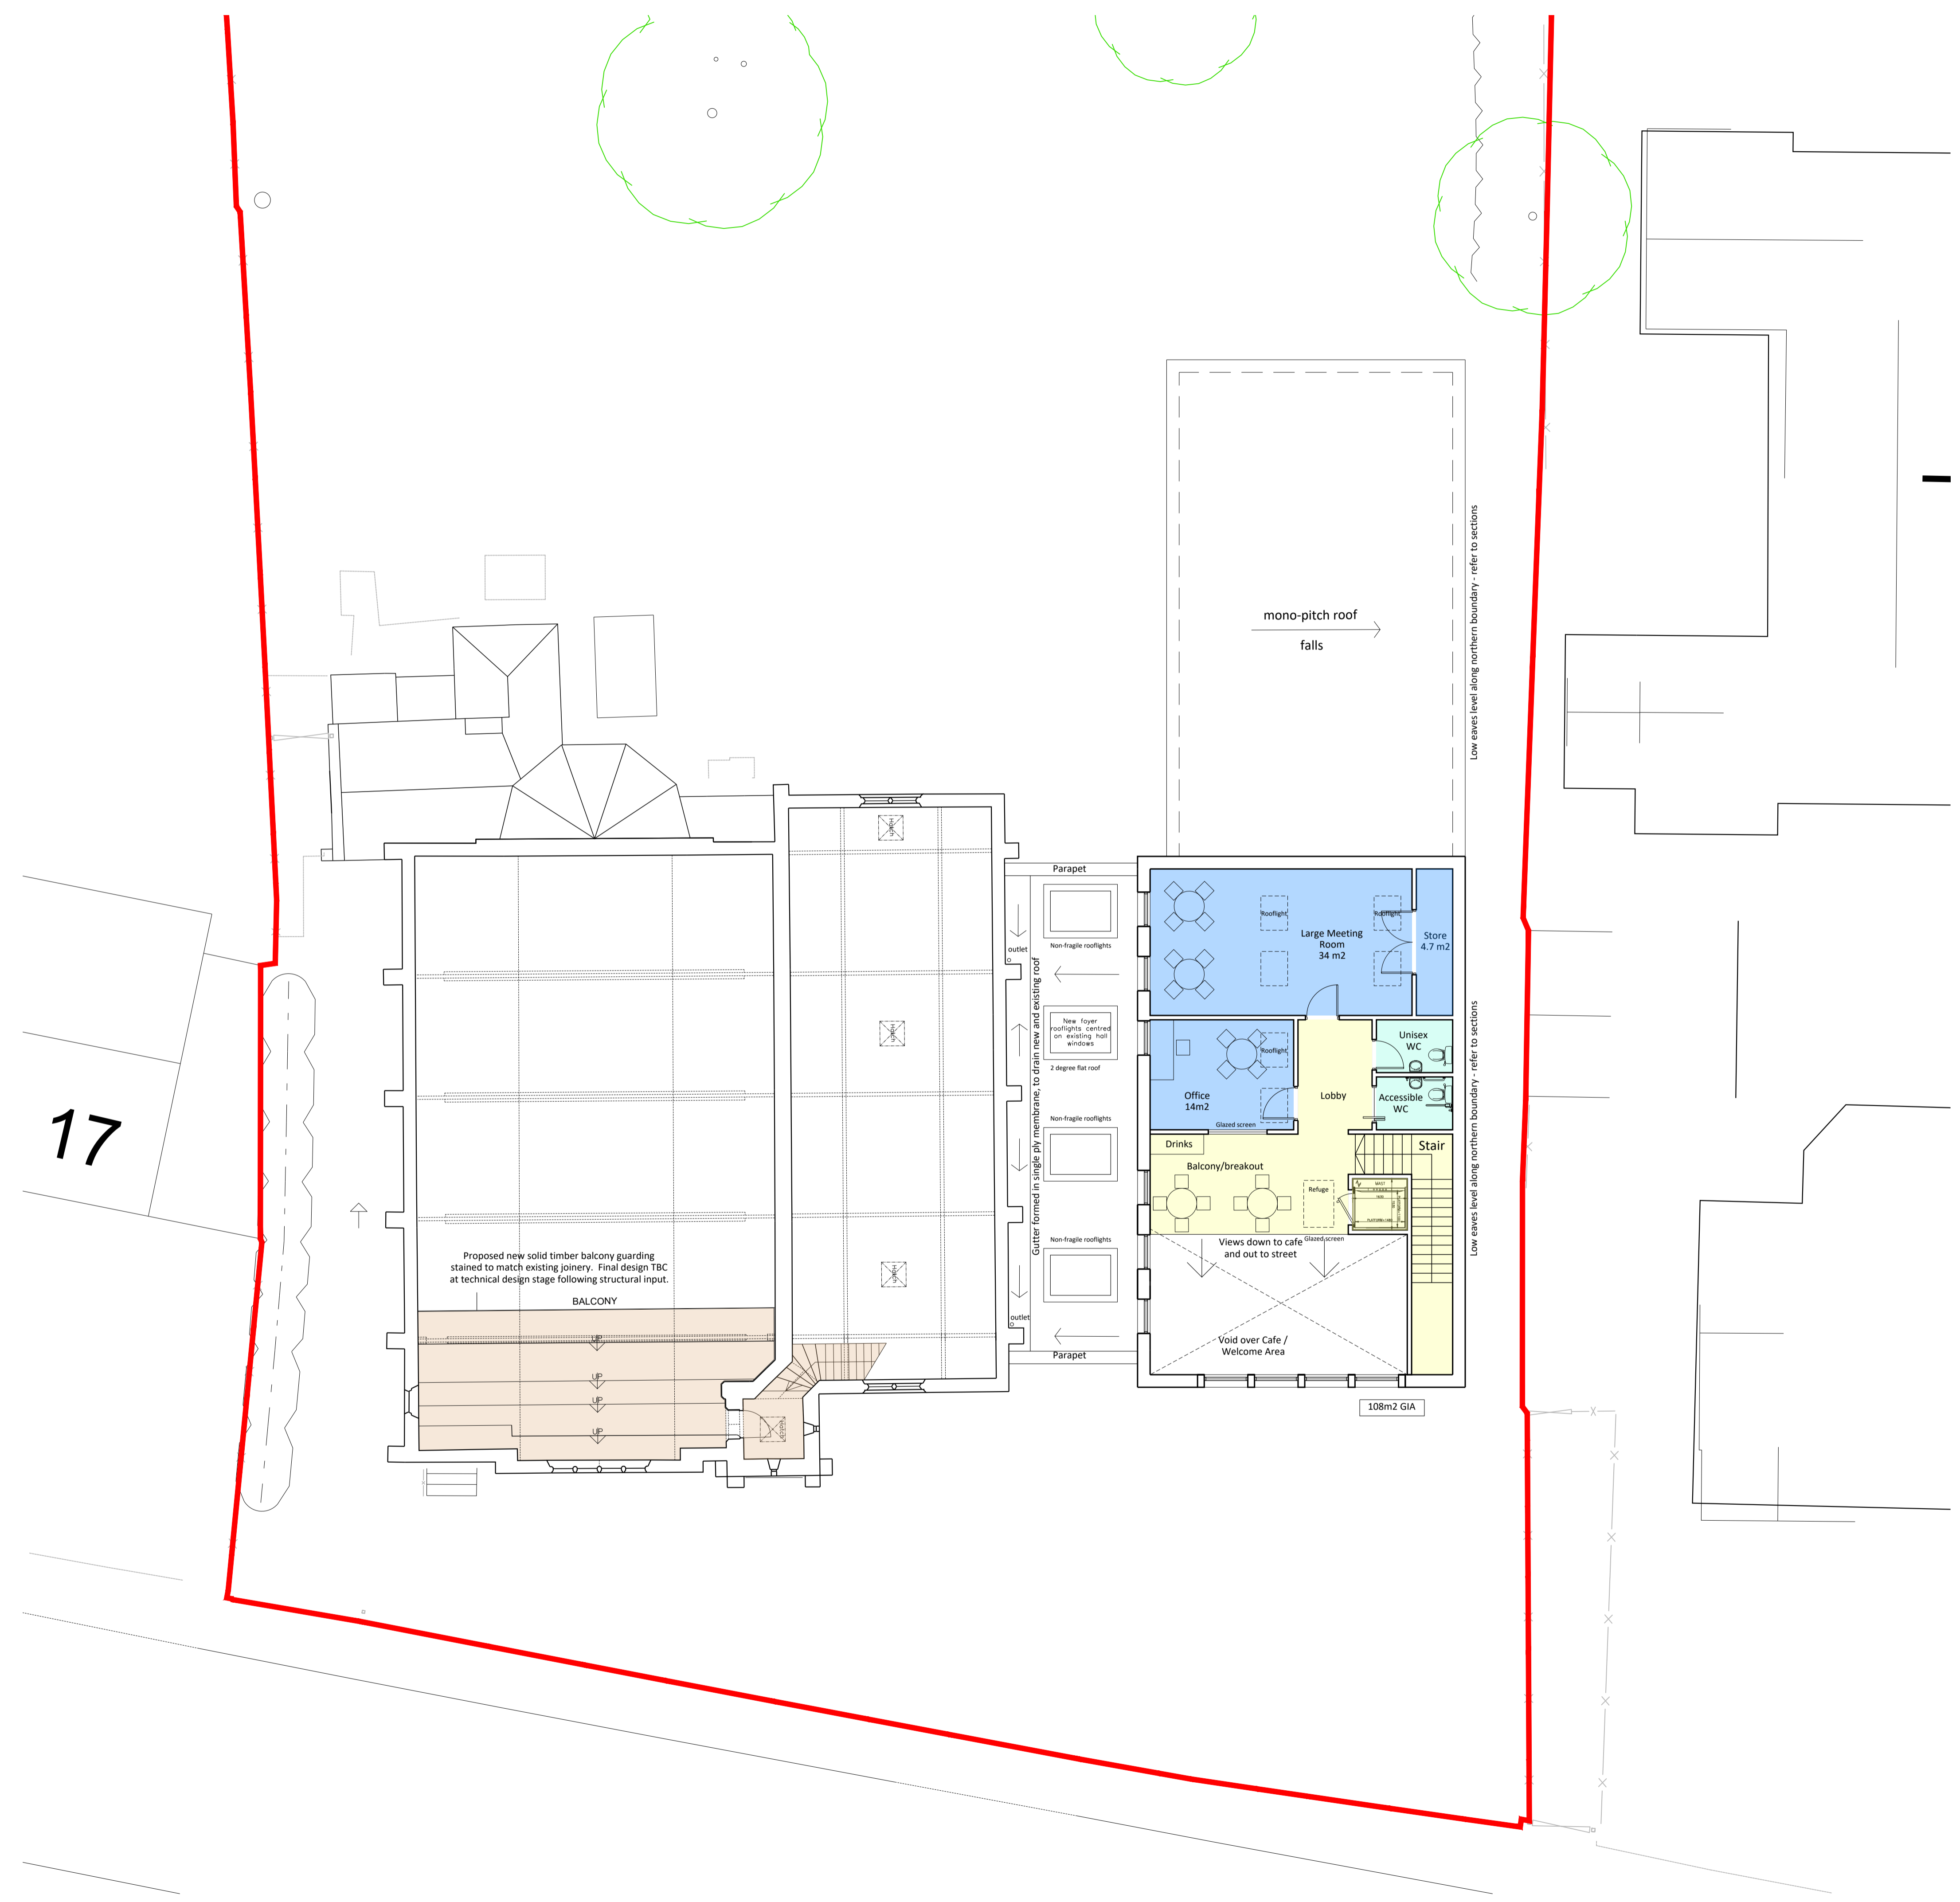

Rev	Date	Description	Init
A	2/23	Updates for HE preapp	DA
B	9/23	Updates following LPA preapp	DA
C	10/23	Room holdies added	DA
D	10/23	Link glazing updated	DA
E	01/23	Update to Stairs/LRN/Servicey & Generally to new Layout. Following Client Comments	CLCC
F	03/24	Balancing balustrade note update	DA
G	03/24	BR notes omitted	DA



Copyright © 2021 CPL Chartered Architects All rights reserved.

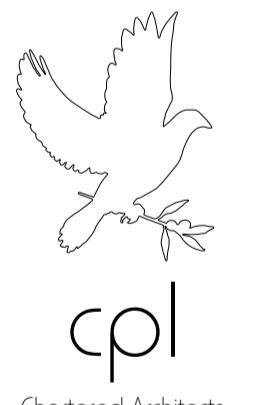

Chartered Architects  
 Unit 188, Pacific House, Sovereign Harbour Innovation Park,  
 1 Easter Island Place, Eastbourne, East Sussex, BN23 6FA  
 Tel: 01323 469000 Email: admin@cplarchitects.co.uk  
 Web: www.cplarchitects.co.uk

project name  
**SAWBRIDGEWORTH  
 EVANGELICAL  
 CONGREGATIONAL CHURCH  
 LONDON RD**

drawing title  
**PROPOSED  
 FIRST FLOOR PLAN**

date	scale
DEC22	1:100@A1
drawn	checked
AJA	DA

project number drawing number revision  
**SECC.20 /111 G**