


PRELIMINARY

Notes
All dimensions to be checked on site prior to commencement of any works.
Refer any discrepancies to the architect.

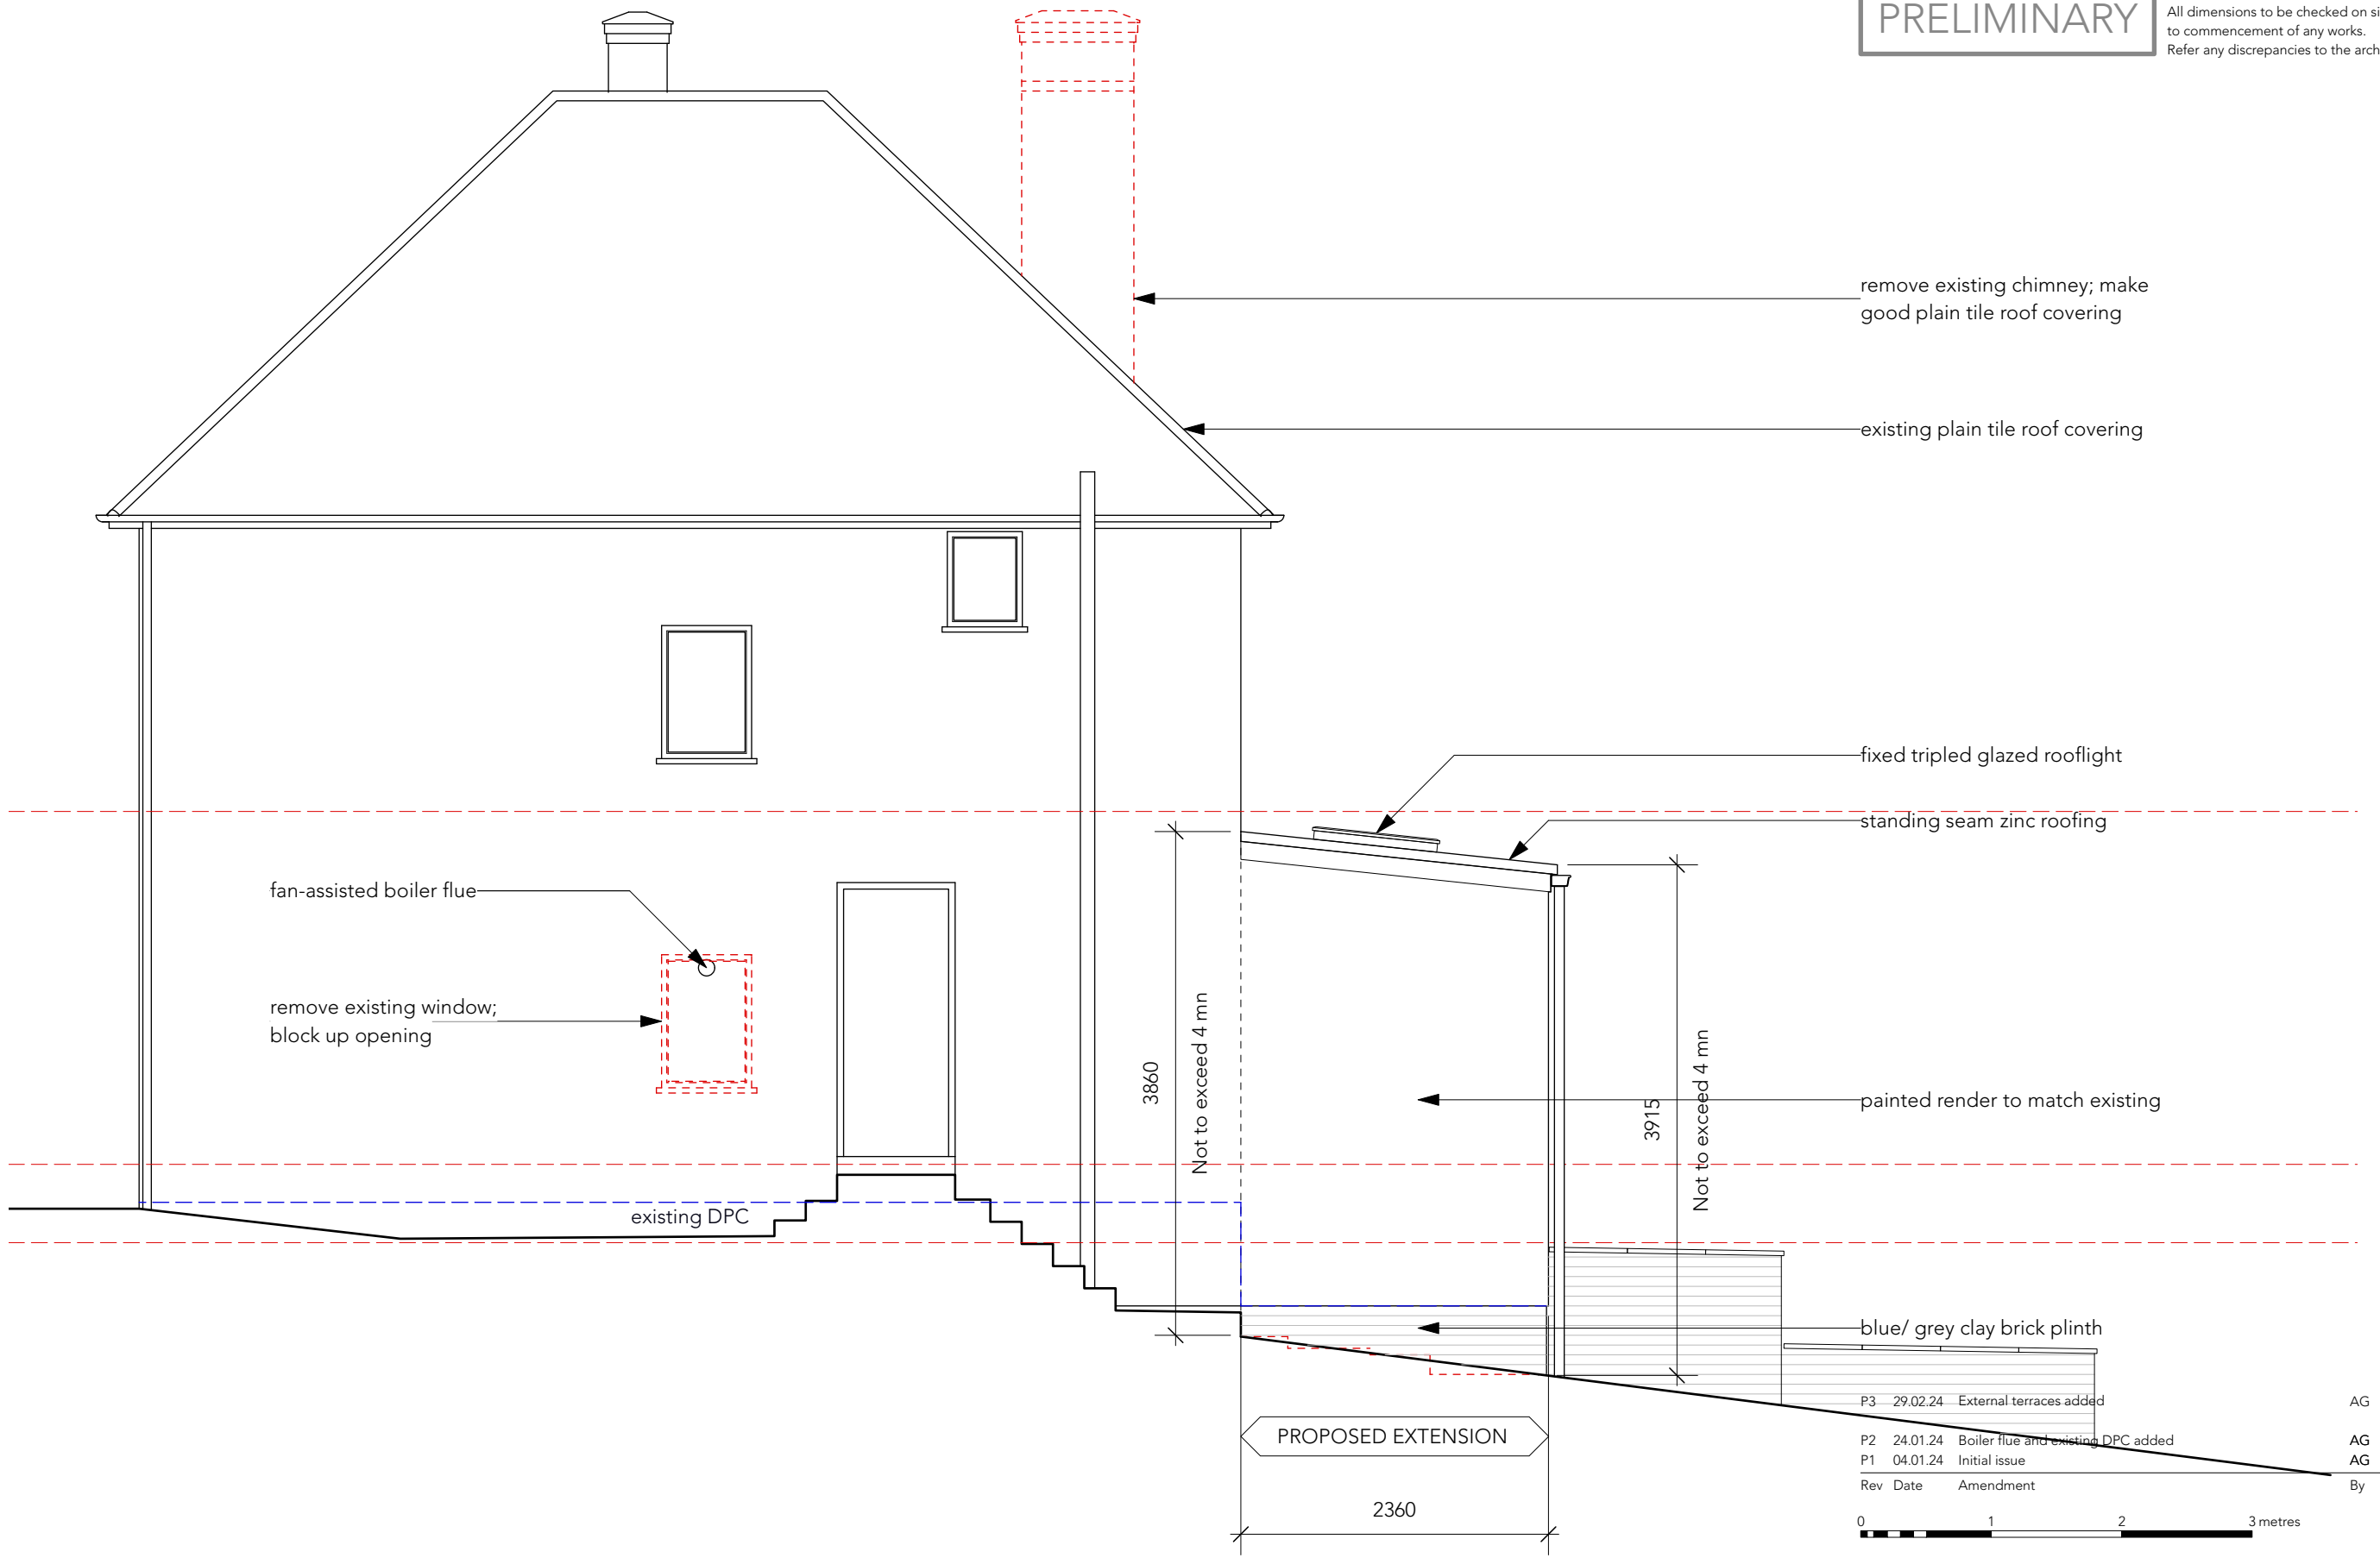

P3	29.02.24	External terraces added	AG
P2	24.01.24	Boiler flue and existing DPC added	AG
P1	04.01.24	Initial issue	AG
Rev	Date	Amendment	By Chkd

Proposed east elevation

Proposed extension + alterations

295 Ware Road, Hertford SG13 7EL

Scale 1:50 @ A3 Date Jan 2024 Drawing no. 23_406 | L | 111_P2