



PRELIMINARY

Notes
All dimensions to be checked on site prior to commencement of any works.
Refer any discrepancies to the architect.

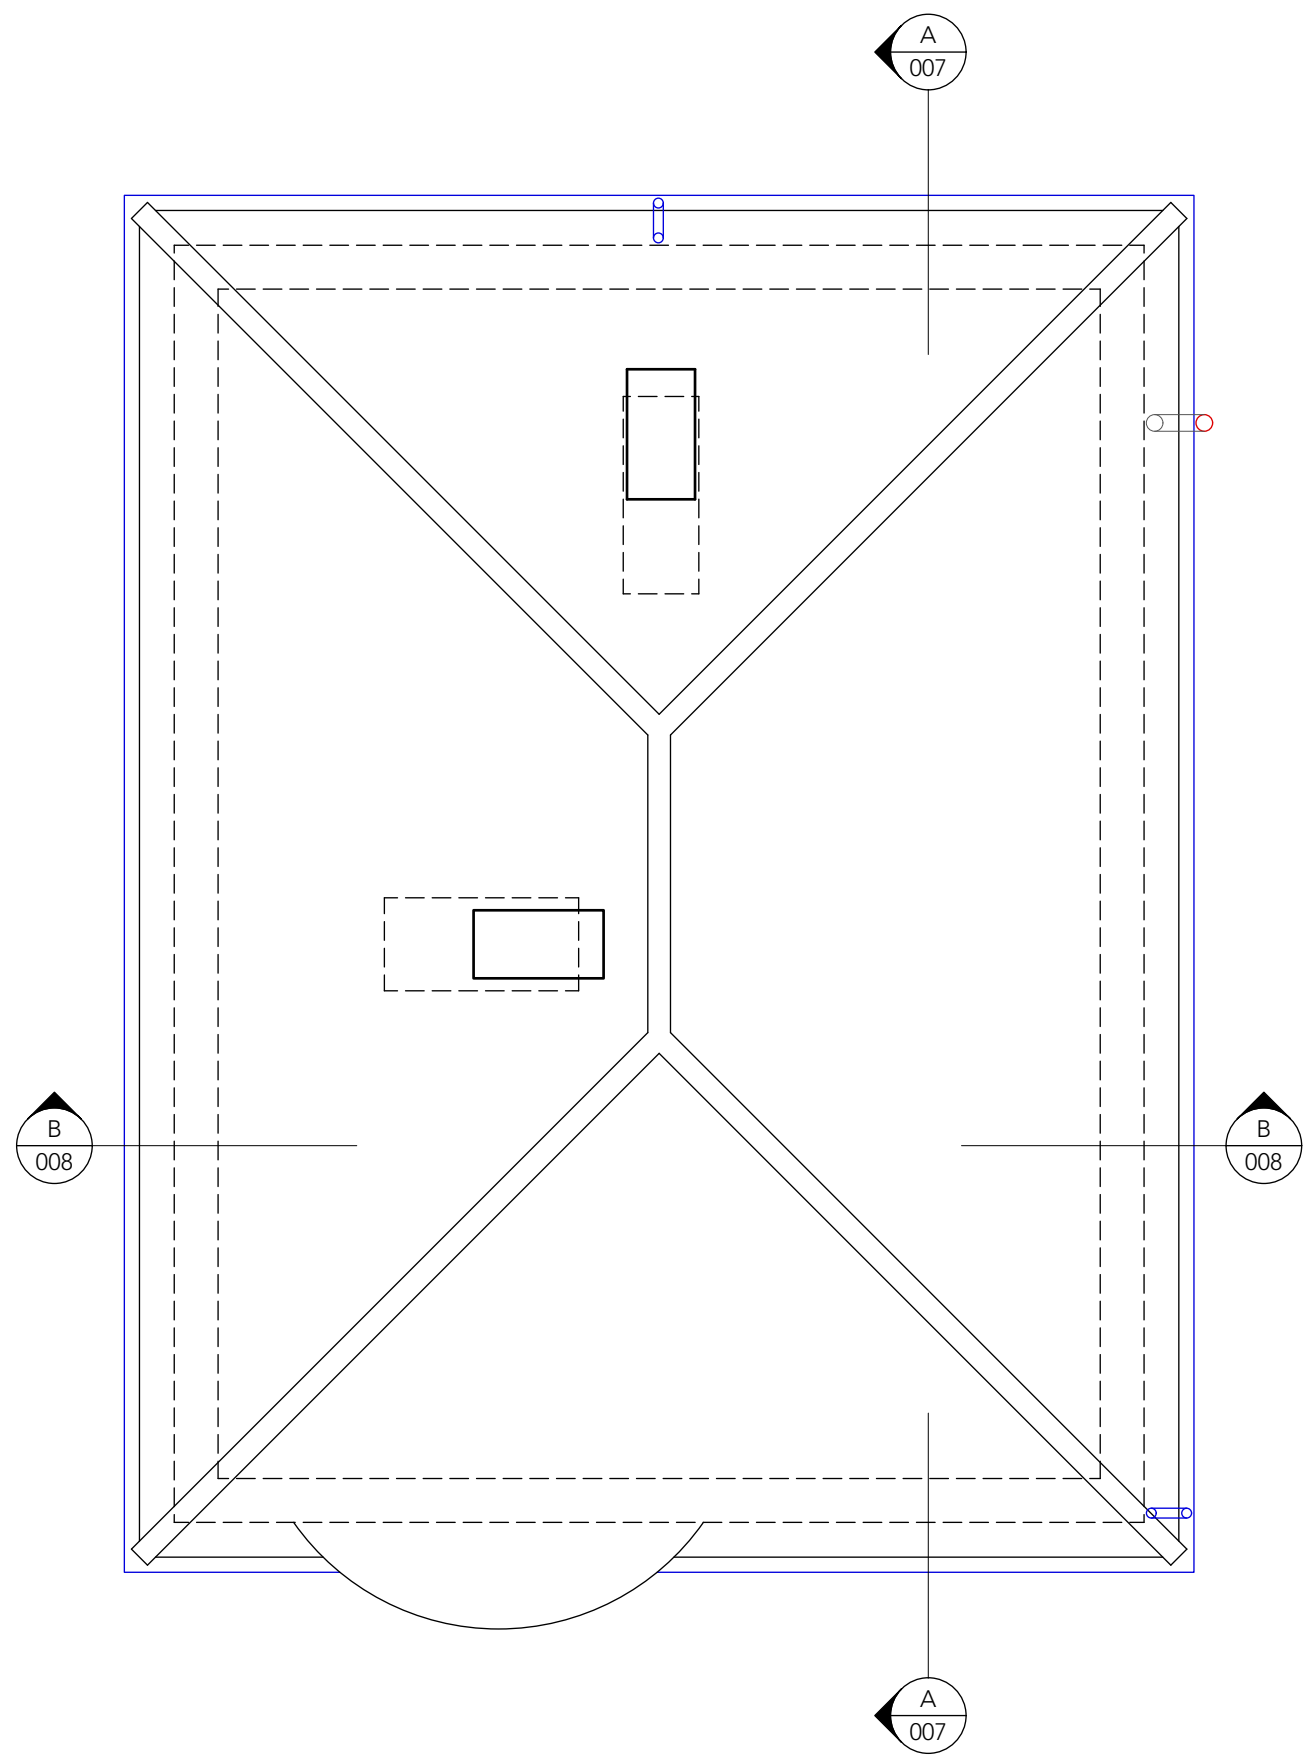

| Rev | Date | Amendment | By | Chkd |
|-----|----------|---------------|----|------|
| P1 | 23.03.24 | Initial issue | AG | |

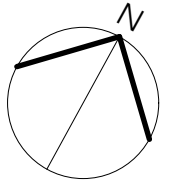

Existing roof plan

Proposed extension + alterations

295 Ware Road, Hertford SG13 7EL

Scale 1:50 @ A3 Date Aug 2023 Drawing no. 23_406 | S | 006_P1

