

Front Elevation


Side Elevation

Flank Elevation


notes:
 any discrepancies should be reported immediately
 all dimensions should be checked on site prior to commencement of work
 site/survey based on ordnance survey information provided by prodat systems plc. (www.promap.co.uk) prodat does not guarantee that all past or current uses or features will be identified in the product
 the product does not give details about the actual state or condition of the site nor should it be used or taken to indicate or exclude actual suitability or unsuitability of the site for any particular purpose, or relied upon for determining suitability or value, or used as a substitute for any physical investigation or inspection.
 © HERTFORD PLANNING SERVICE
 note when printing off pdf's. it is the responsibility of the user to verify that the resulting prints are to scale on the appropriate sized sheet. also that the scale bars on the plan measure correctly.




Rear Elevation

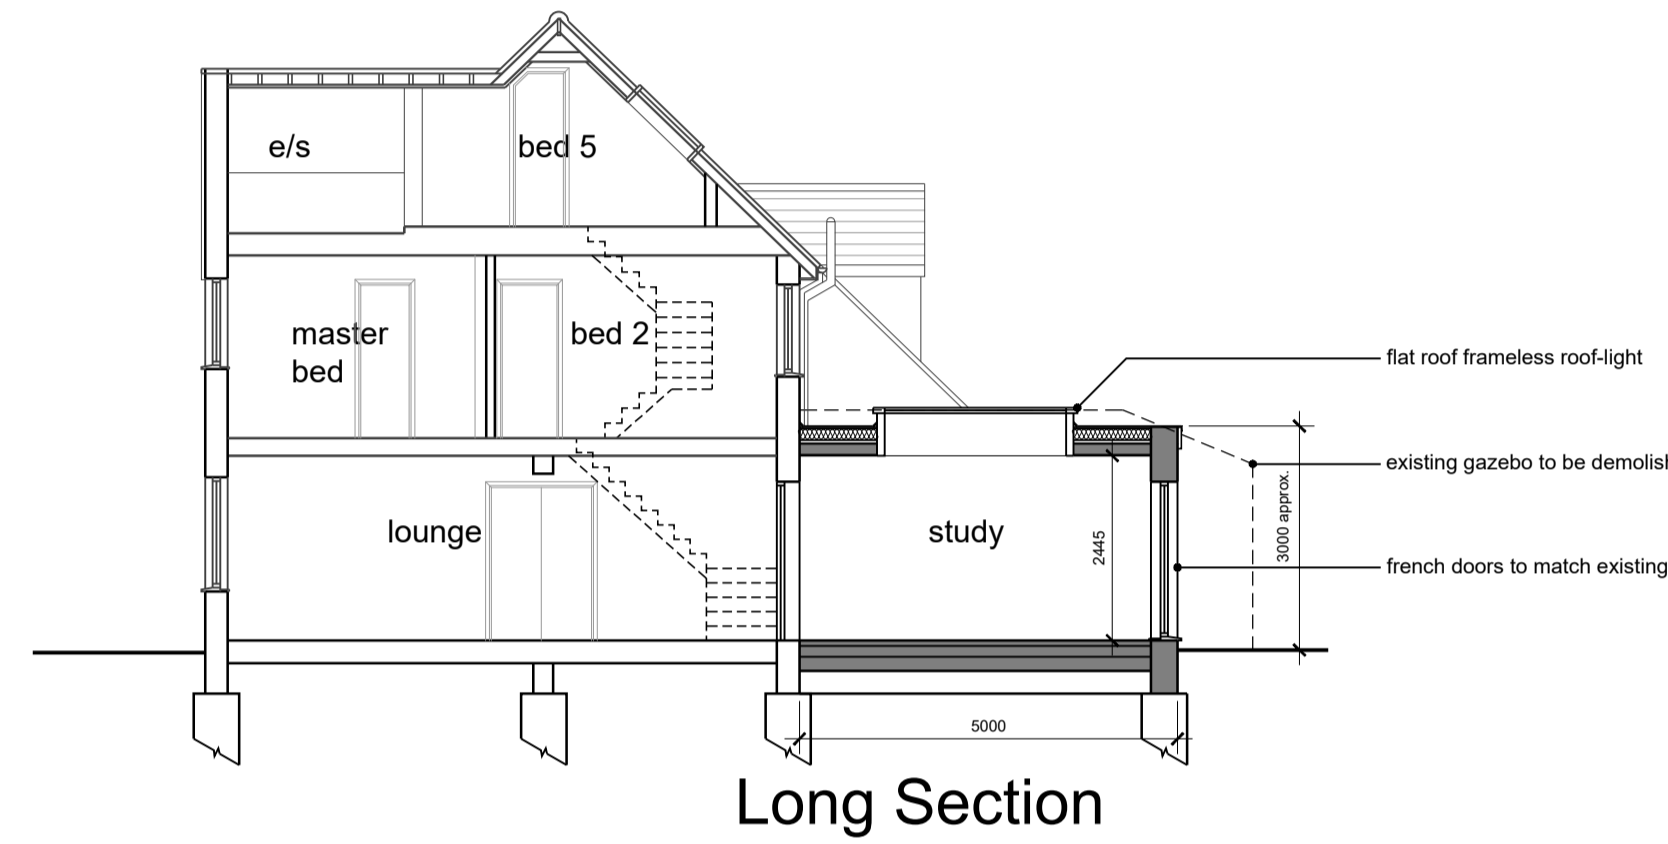


Long Section

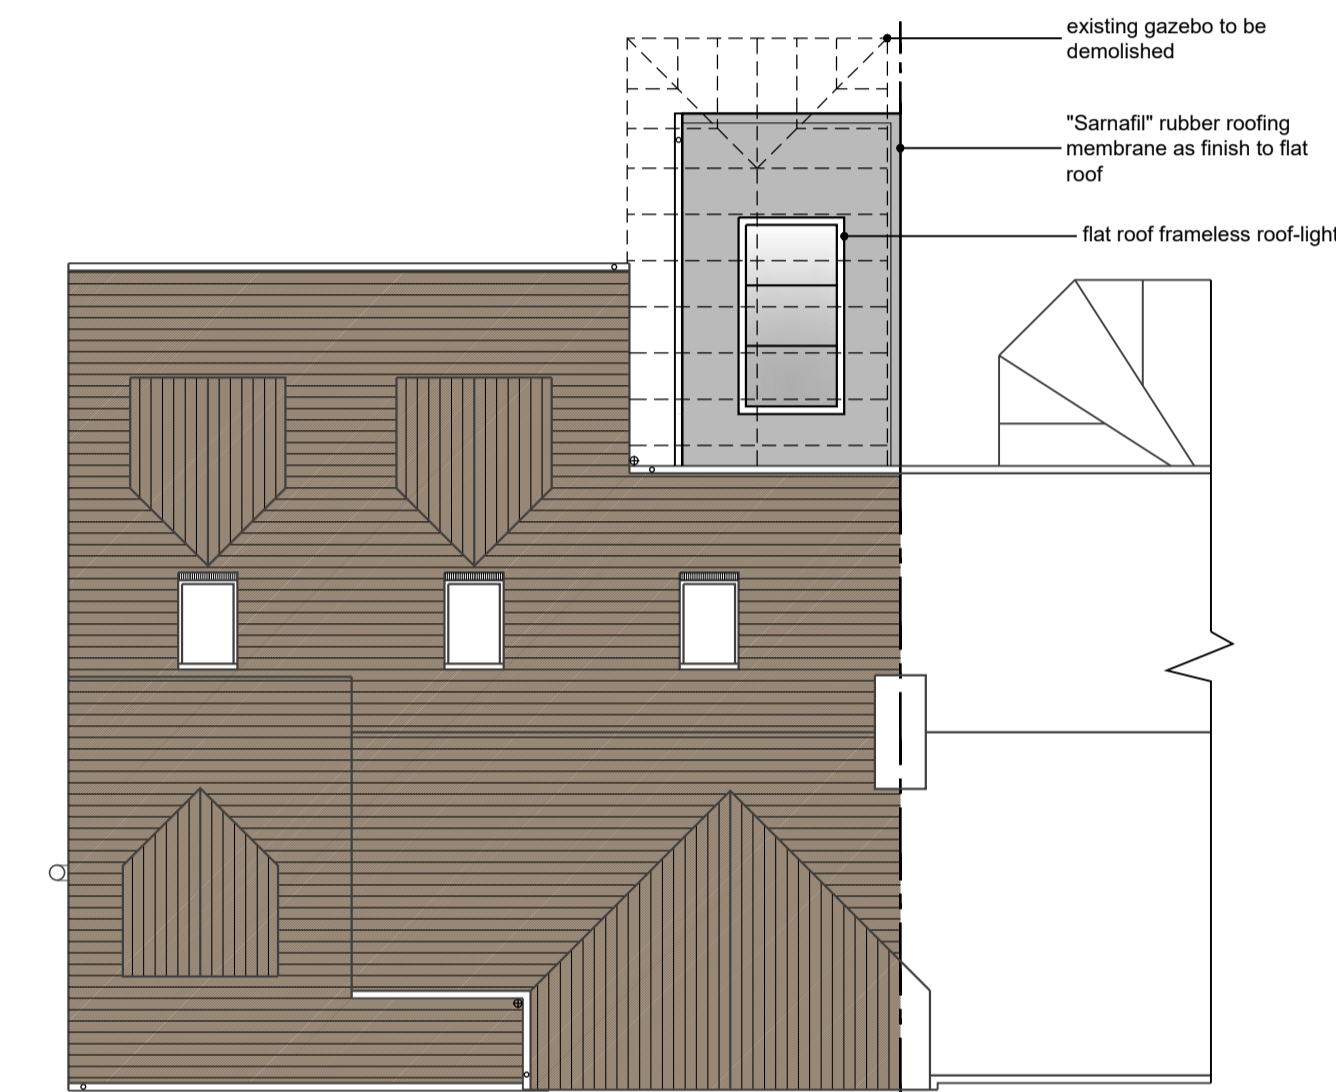


Roof Plan

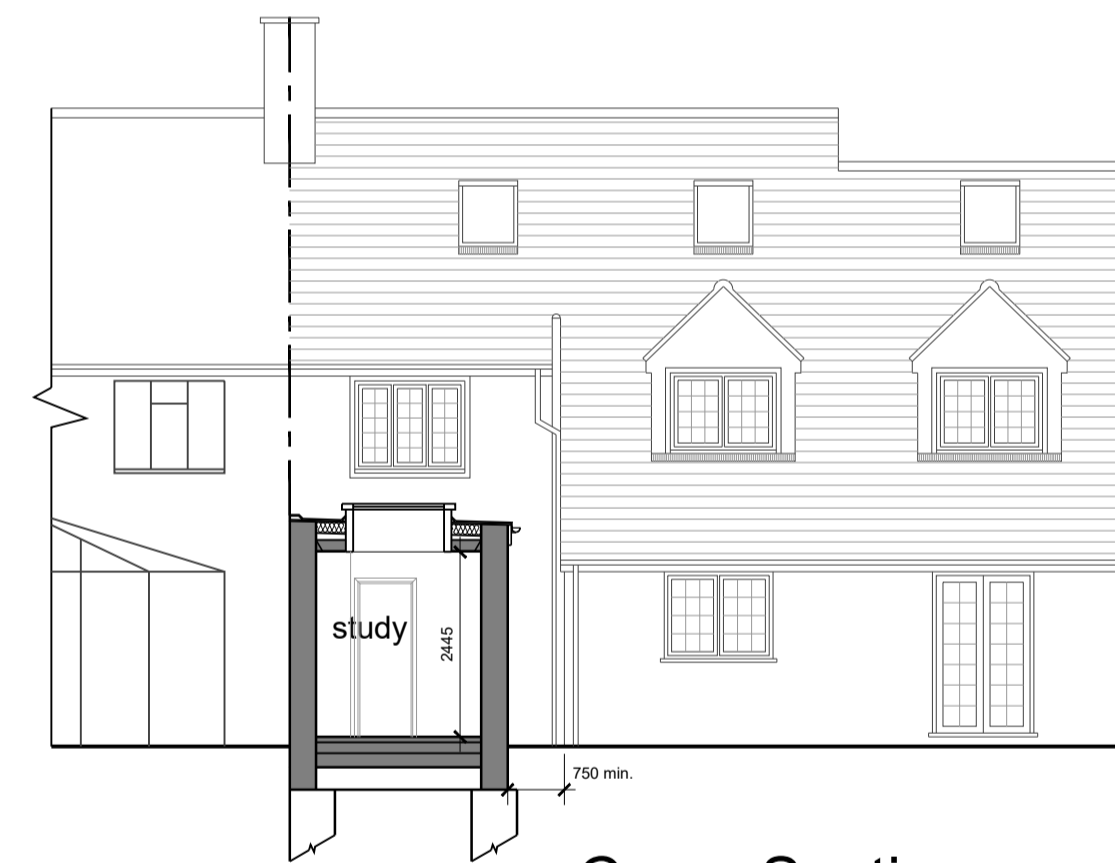


Cross Section

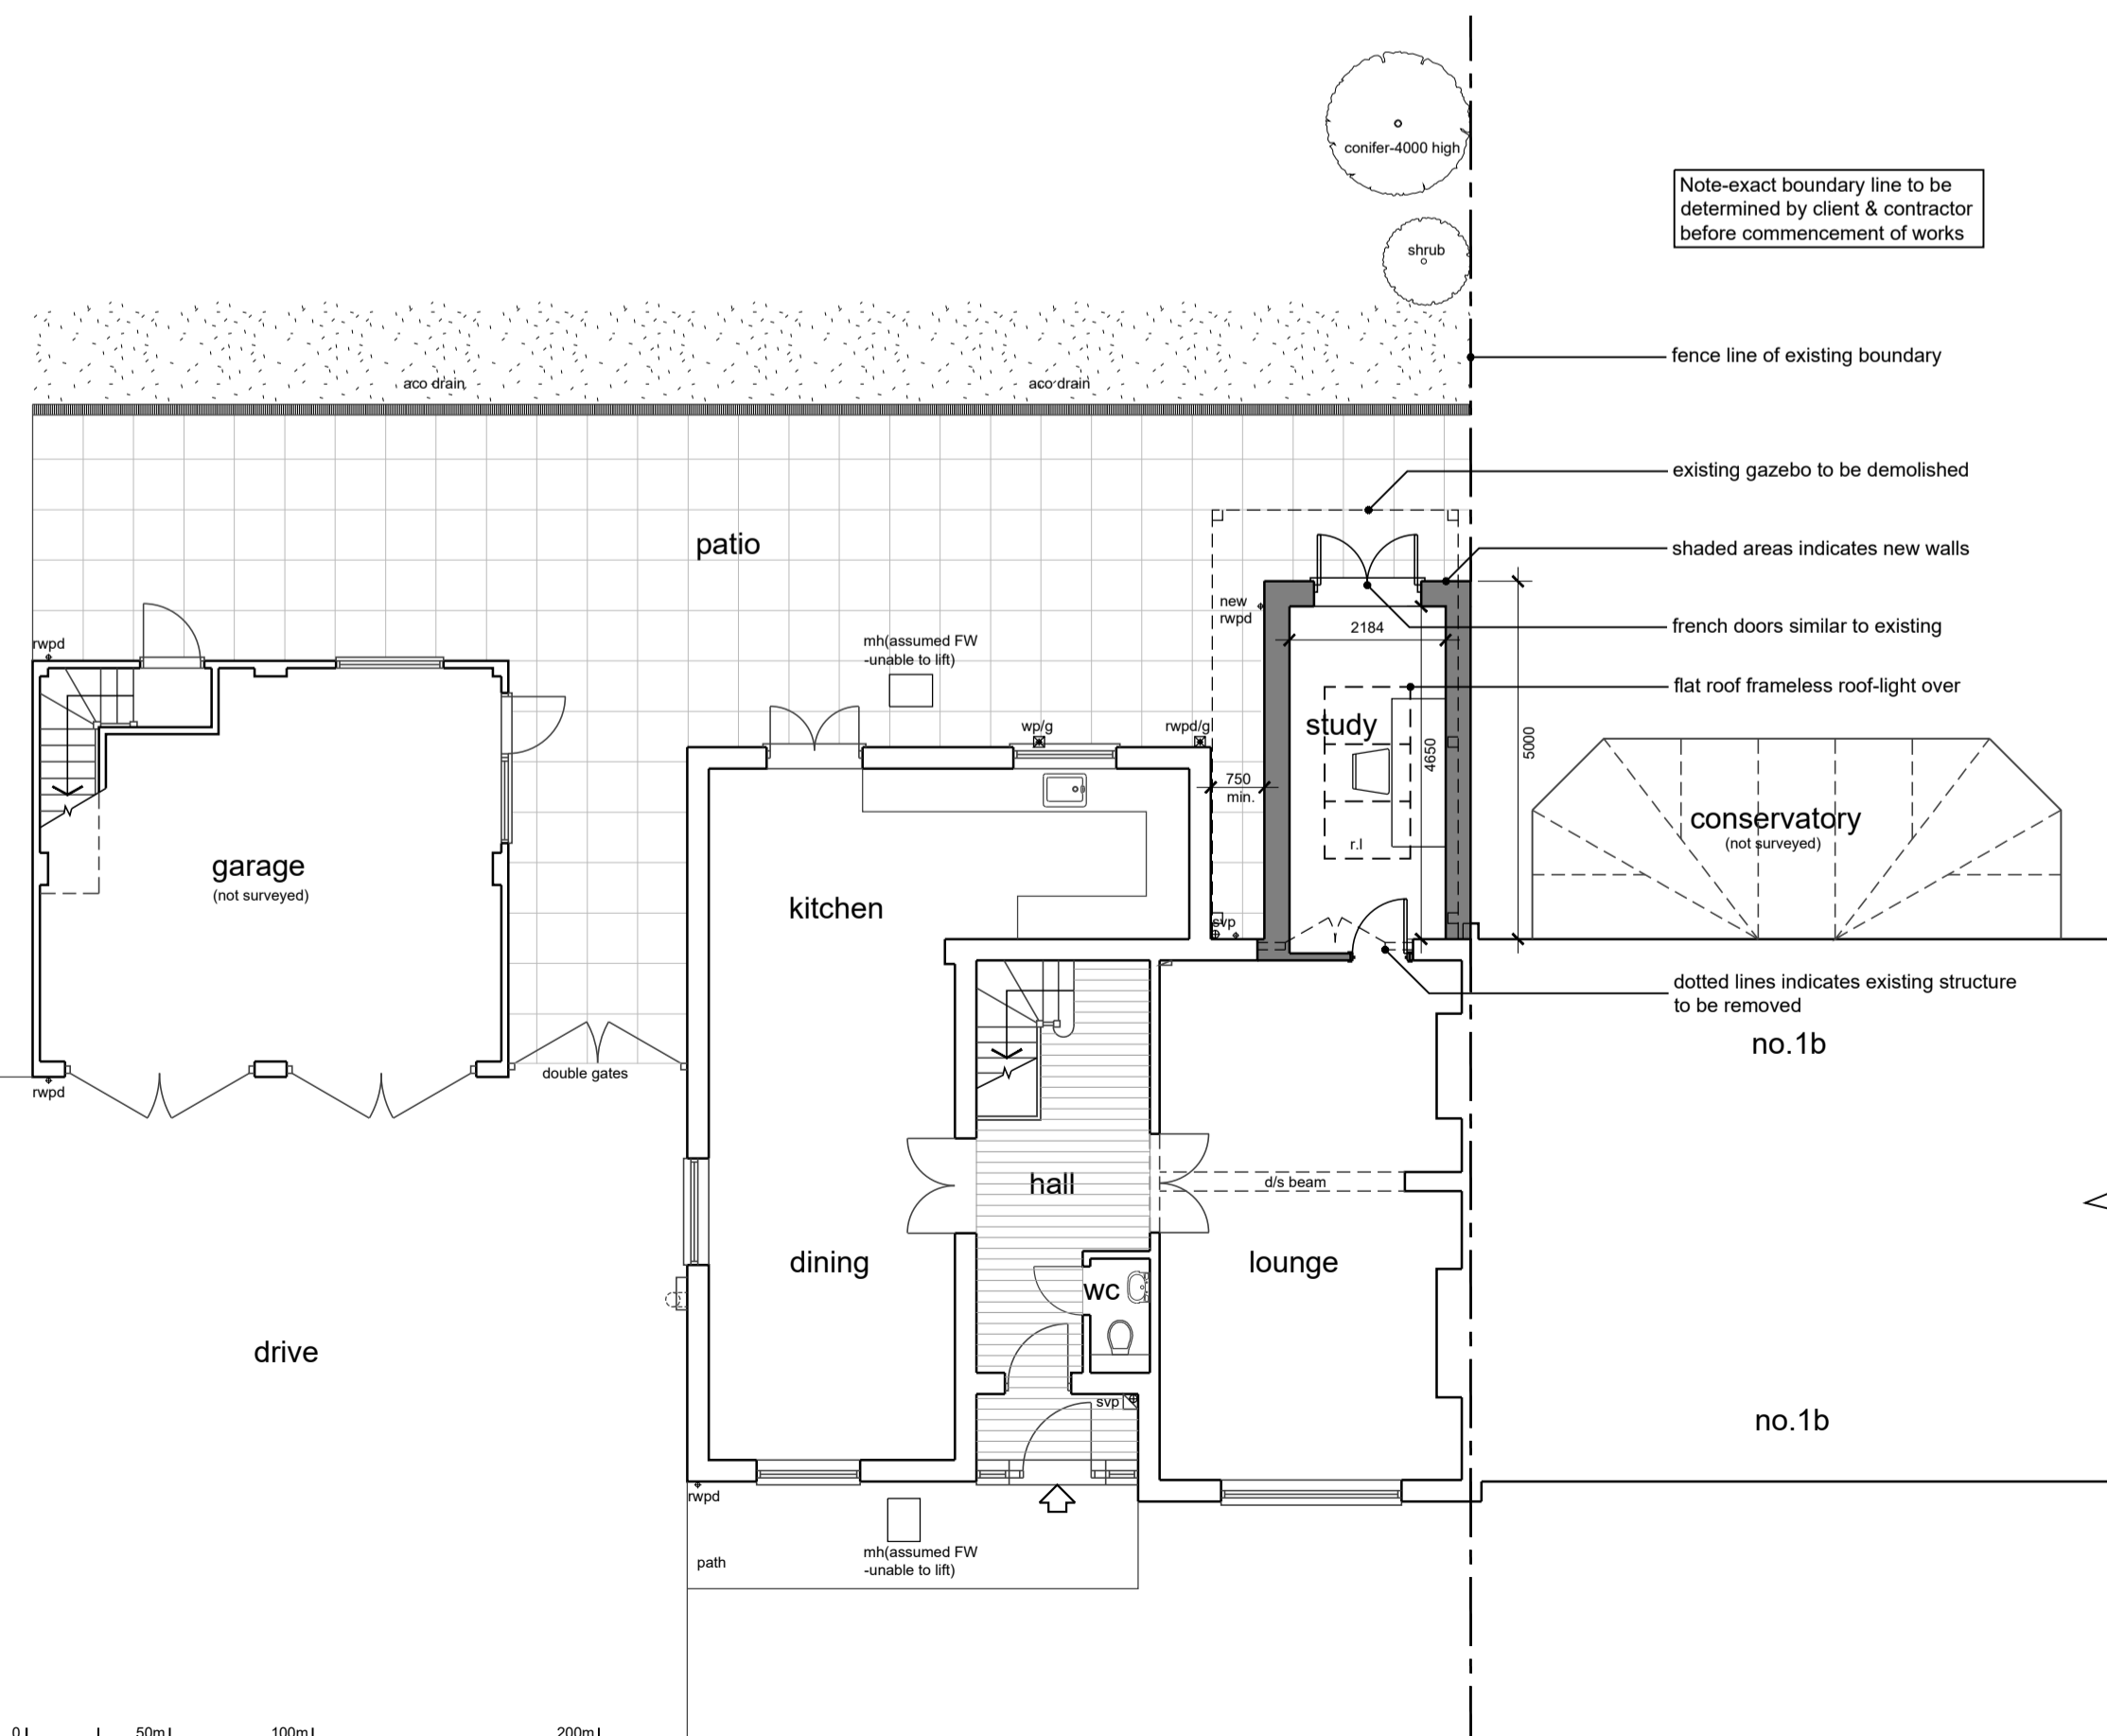

Ground Floor Plan

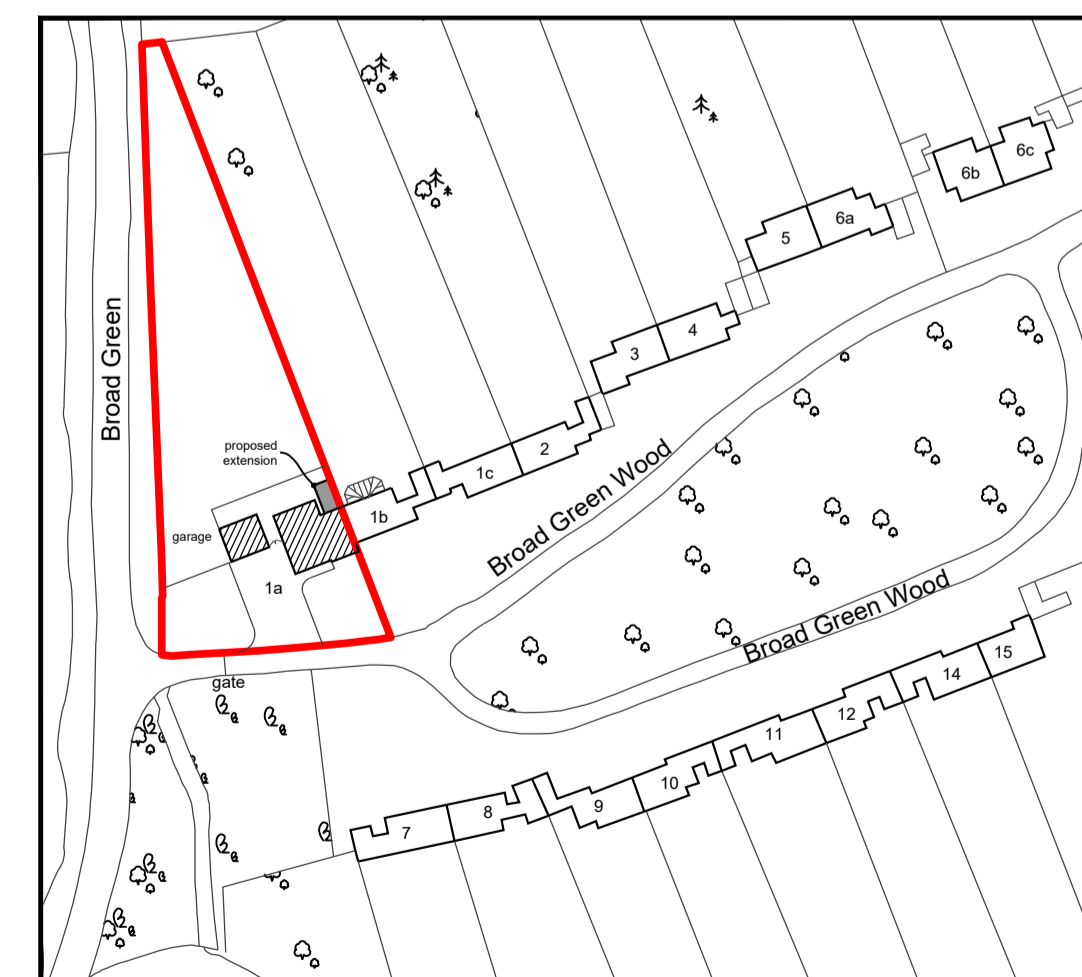

Location Plan 1:1250

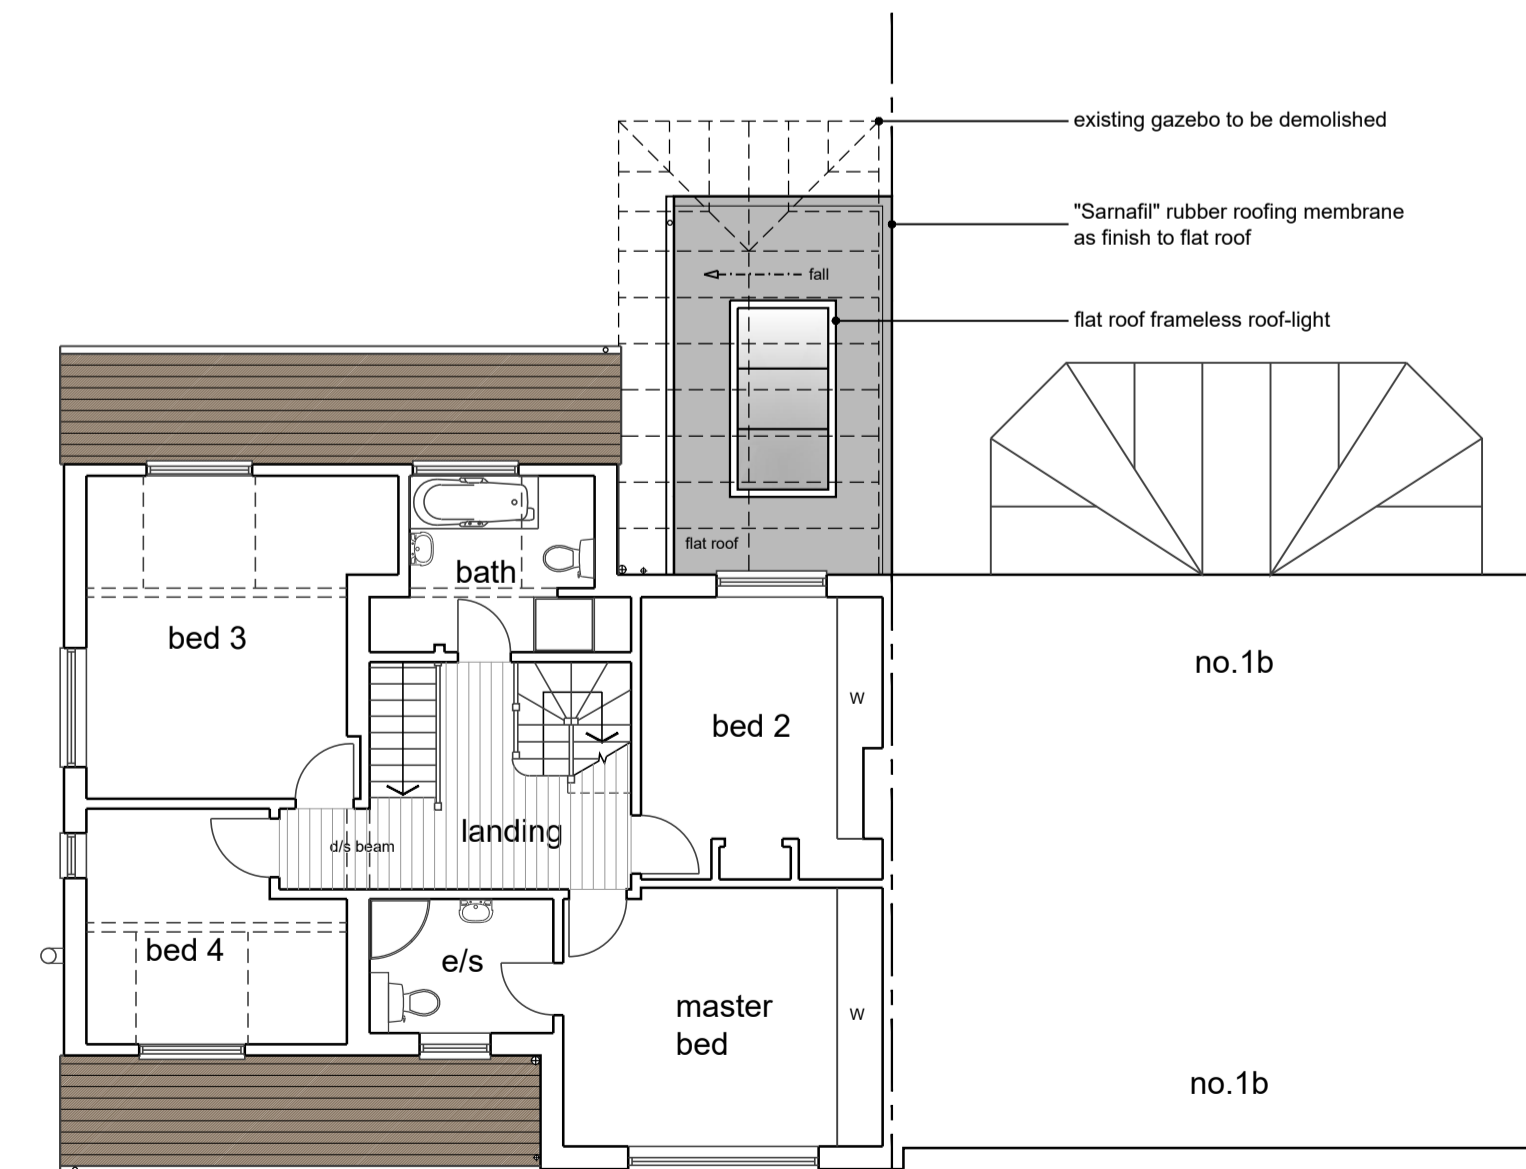

First Floor Plan

| | | | | | |
|--------|---|------|-----|------|------|
| 1:2500 | 0 | 1 | 50m | 100m | 200m |
| 1:1250 | 0 | 1 | 25m | 50m | 100m |
| 1:500 | 0 | 2m | 10m | 20m | 40m |
| 1:250 | 0 | 2m | 4m | 8m | 16m |
| 1:100 | 0 | 5m | 2m | 4m | 8m |
| 1:50 | 0 | 0.5m | 1m | 2m | 4m |

| | | |
|--|---|-----|
| Date | Description | Rev |
| | | |
| Westgate House, 37-41 Castle Street, Hertford, Herts SG14 1HH Tel: 01992 552173 Email: contact@hertfordplanning.co.uk www.hertfordplanning.co.uk | | |
| | | |
| Description | Single Storey Rear Extension | |
| Project | 1a Broad Green Wood Bayford Hertford SG13 8PS | |
| Drawing | PLANS AND ELEVATIONS AS PROPOSED | |
| Date | March 2024 | |
| Scale | 1:100 | |
| Sheet size | A1 | |
| Drawn | JM | |
| 20762-P001 | | |