




Bradbury Bichard owns the copyright of this drawing, which must not be reproduced in whole or in part without the permission of Bradbury Bichard

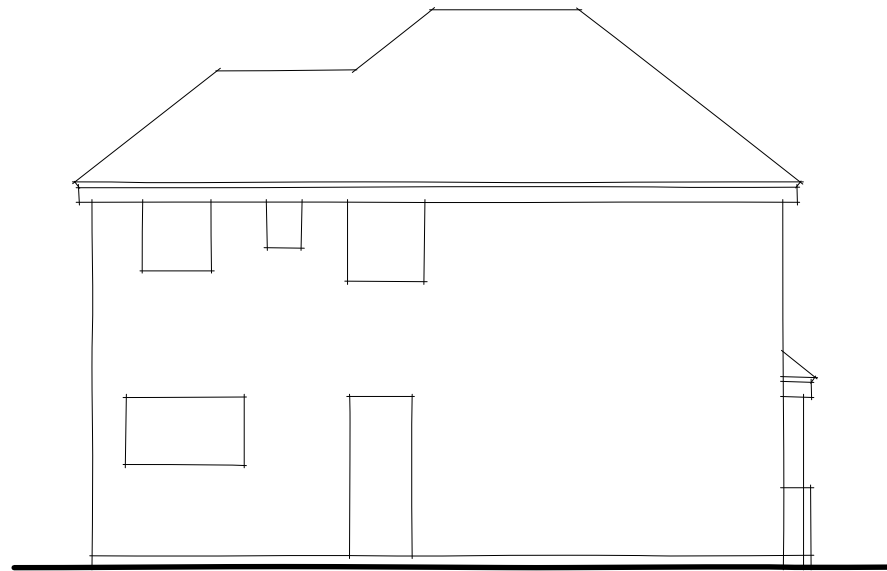


PROPOSED NORTH WEST ELEVATION 1:100

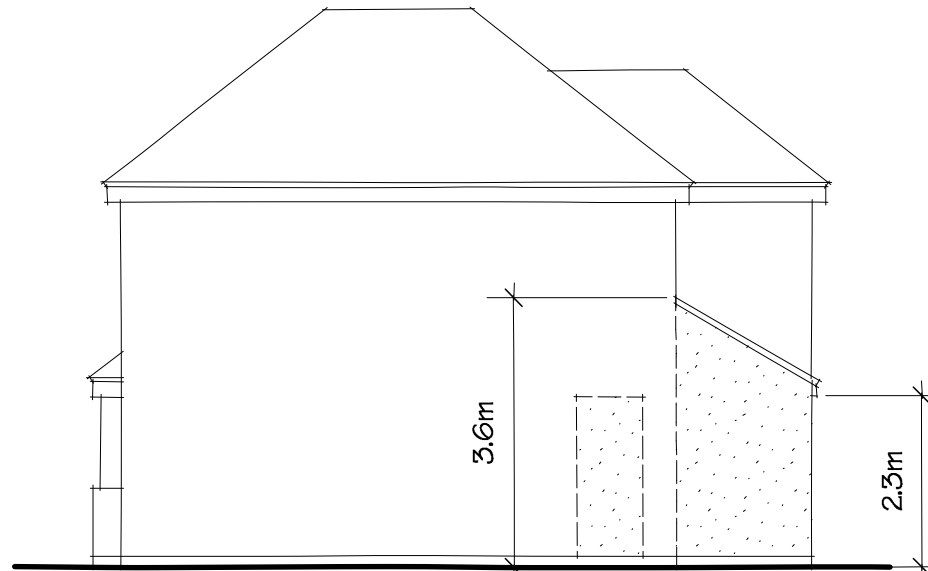

PROPOSED SOUTH EAST ELEVATION 1:100

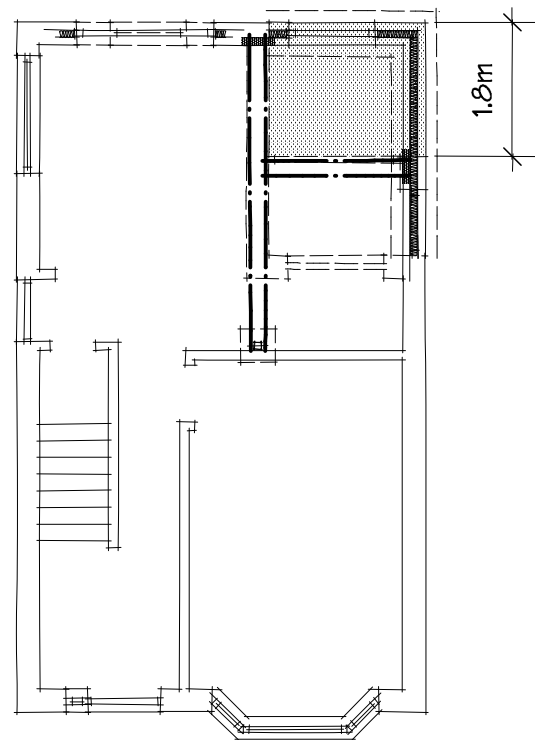

PROPOSED G F PLAN 1:100

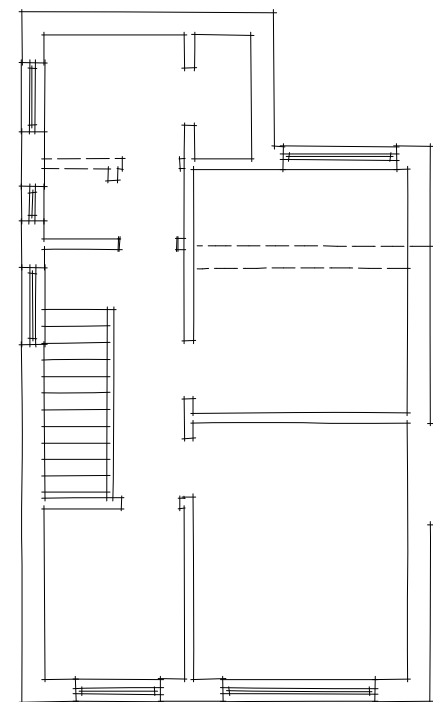

PROPOSED F F PLAN 1:100



PROPOSED NORTH EAST ELEVATION 1:100

PROJECT: Proposed Extension and Alterations
 10 Haynes Avenue
 POOLE

SCALE: 1:100 @ A3
 DATE: March 2024
 DWG NO. **1629.14**

DRAWING: Proposed Floor Plans and Elevations
 CLP APPLICATION

BRADBURY BICHARD
 Chartered Architect and CDM Services

40 Corfe Way
 Broadstone
 Dorset
 BH18 9NE

Telephone: (01202) 693988
 E-mail: neilbichard@me.com

All dimensions should be checked and not scaled