



FRONT ELEVATION

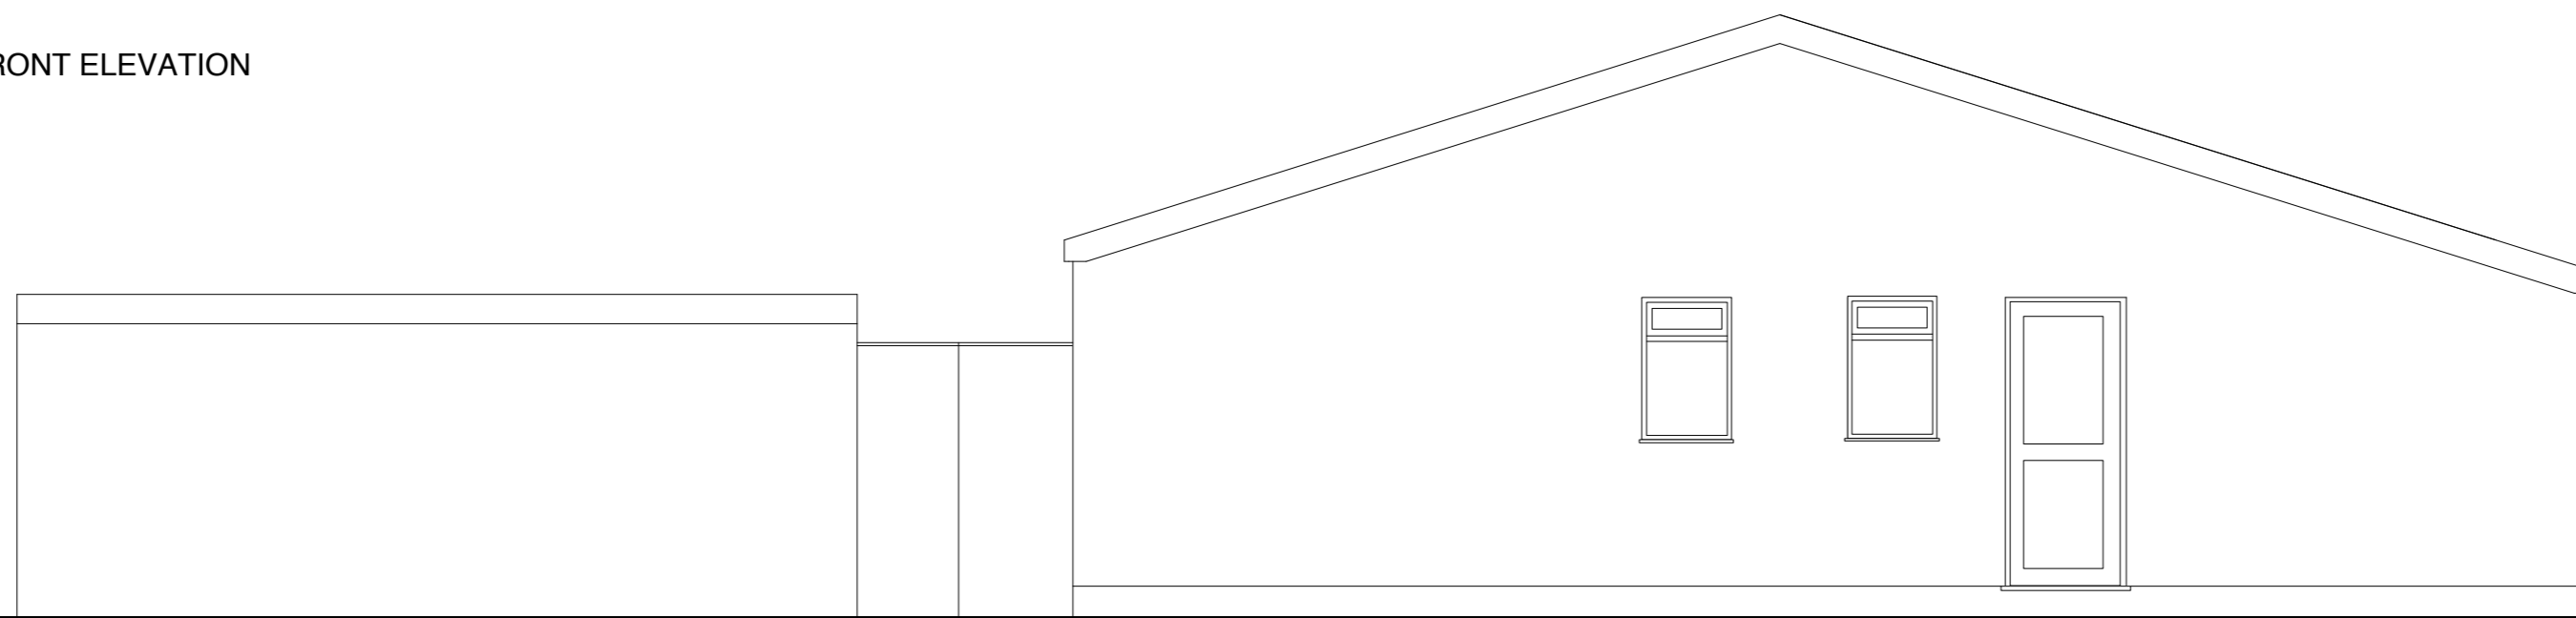

SIDE ELEVATION

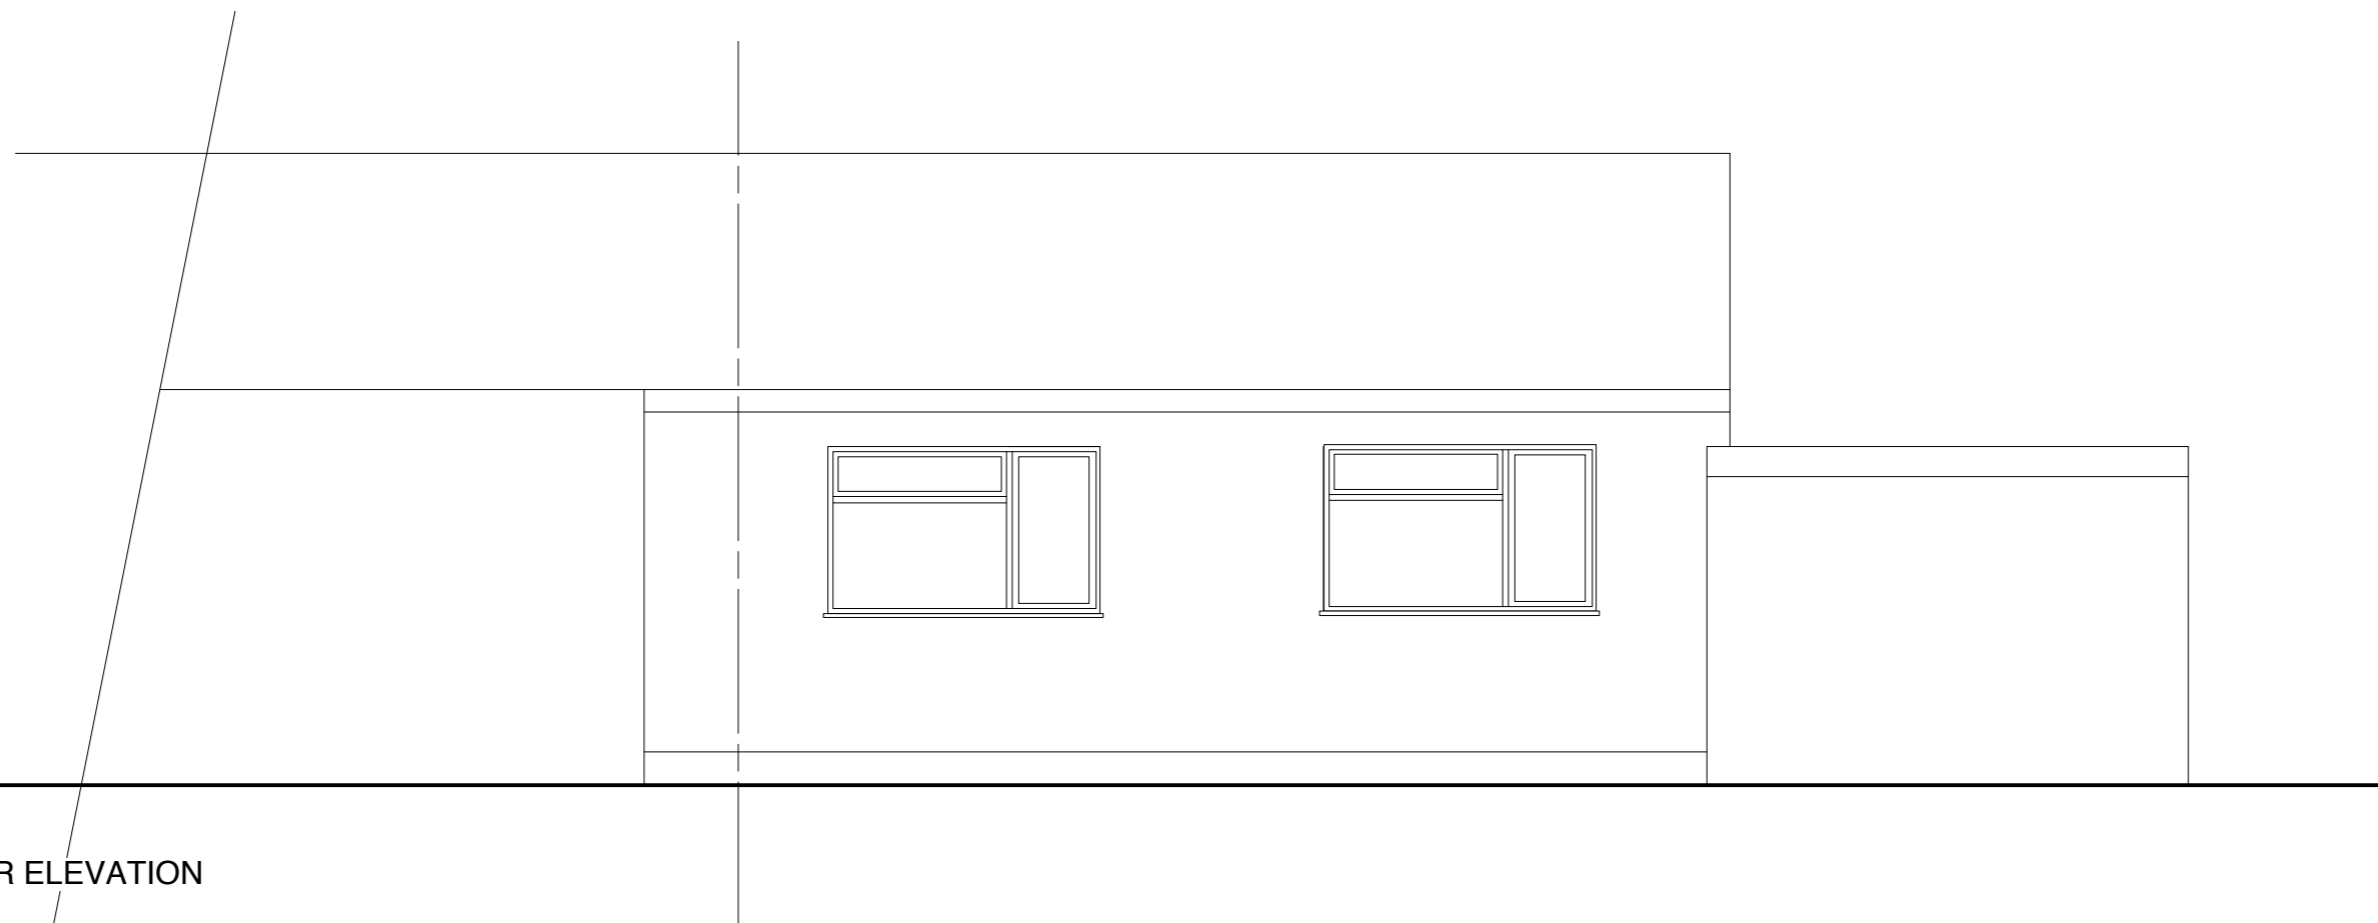

REAR ELEVATION

Title EXISTING ELEVATIONS		
Drawing Number KR/02.	1:50 @ A2	Drawn By DL
CAD File Name 43 KINGSMILL ROAD		Date MARCH 24