




PROPOSED NORTH ELEVATION
Scale 1:100

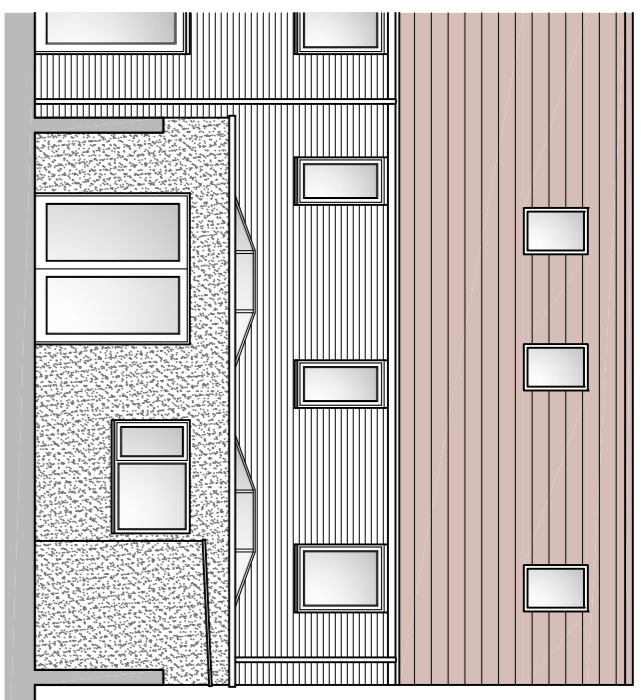


PROPOSED WEST ELEVATION
Scale 1:100

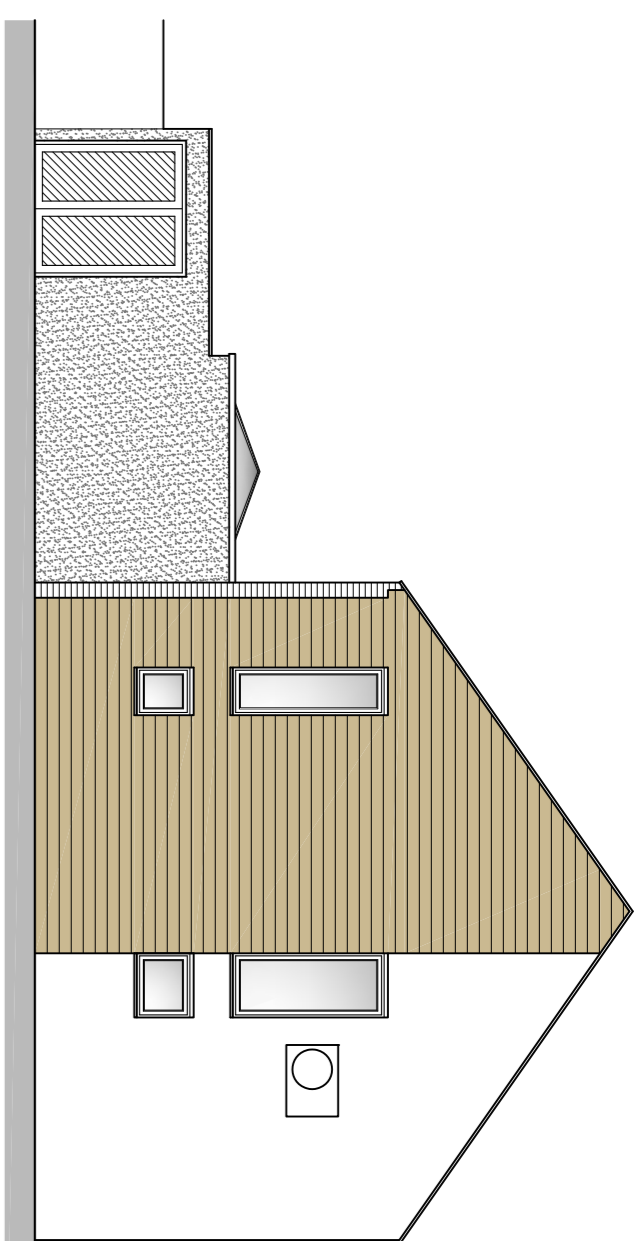


PROPOSED SOUTH ELEVATION
Scale 1:100

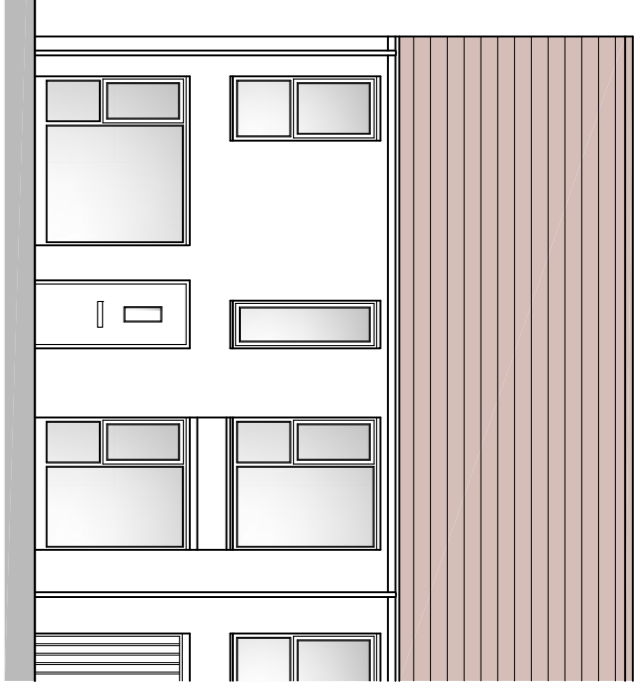


PROPOSED EAST ELEVATION
Scale 1:100

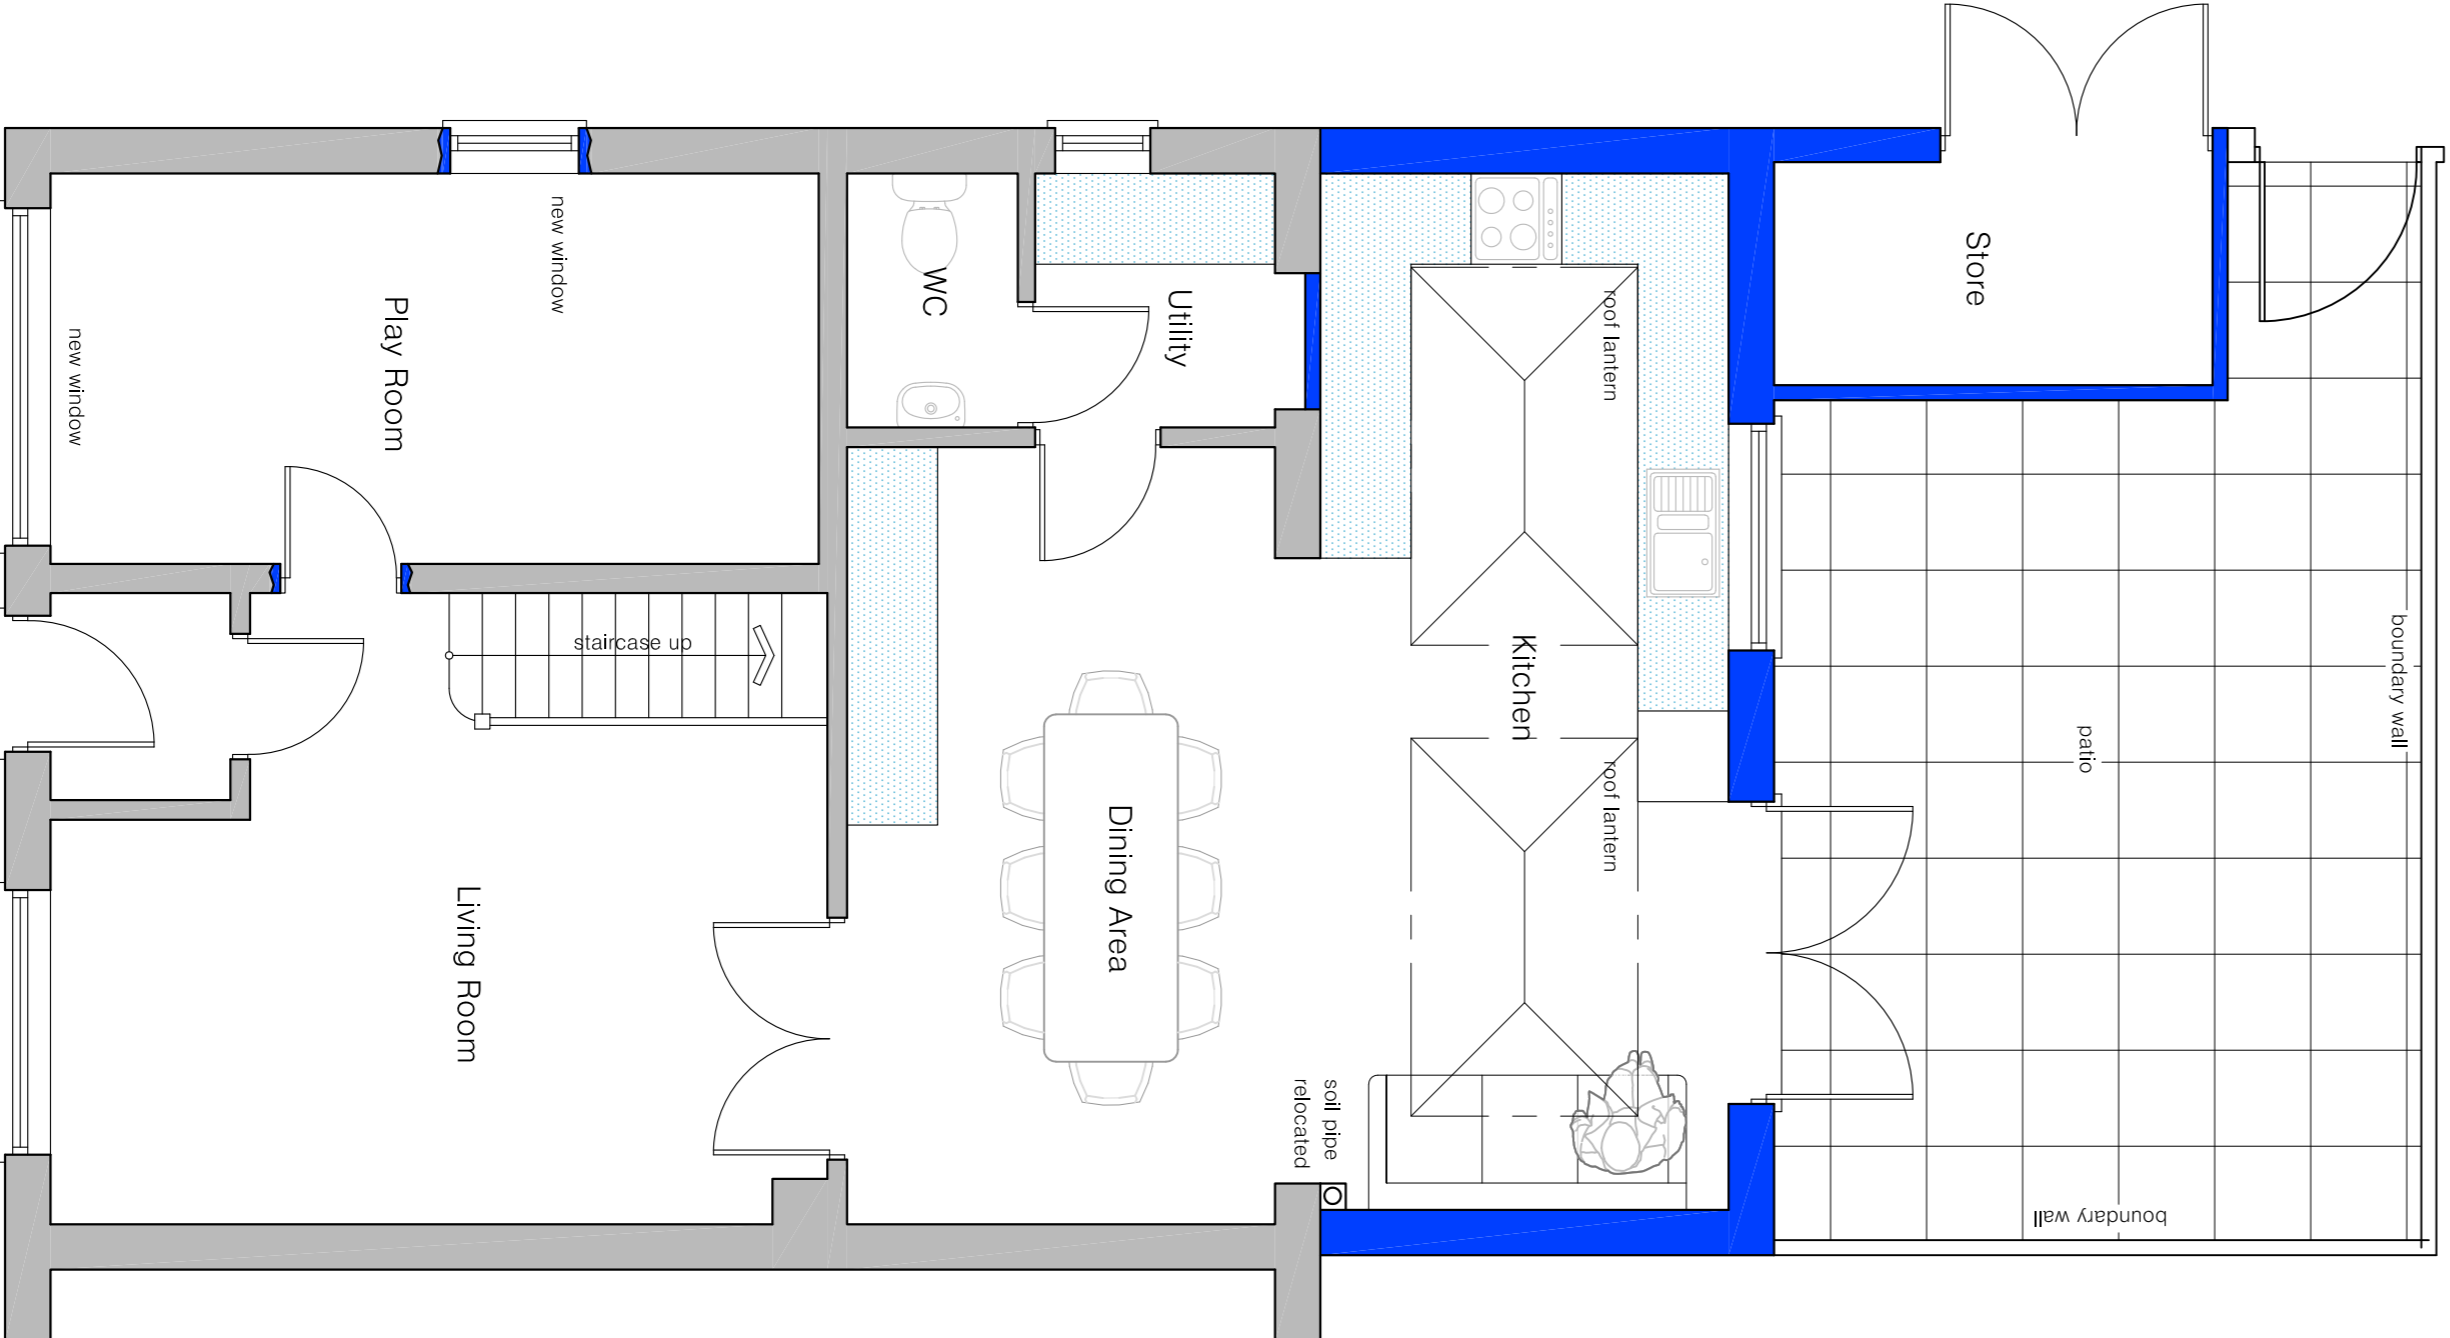


PROPOSED GROUND FLOOR PLAN
Scale 1:50

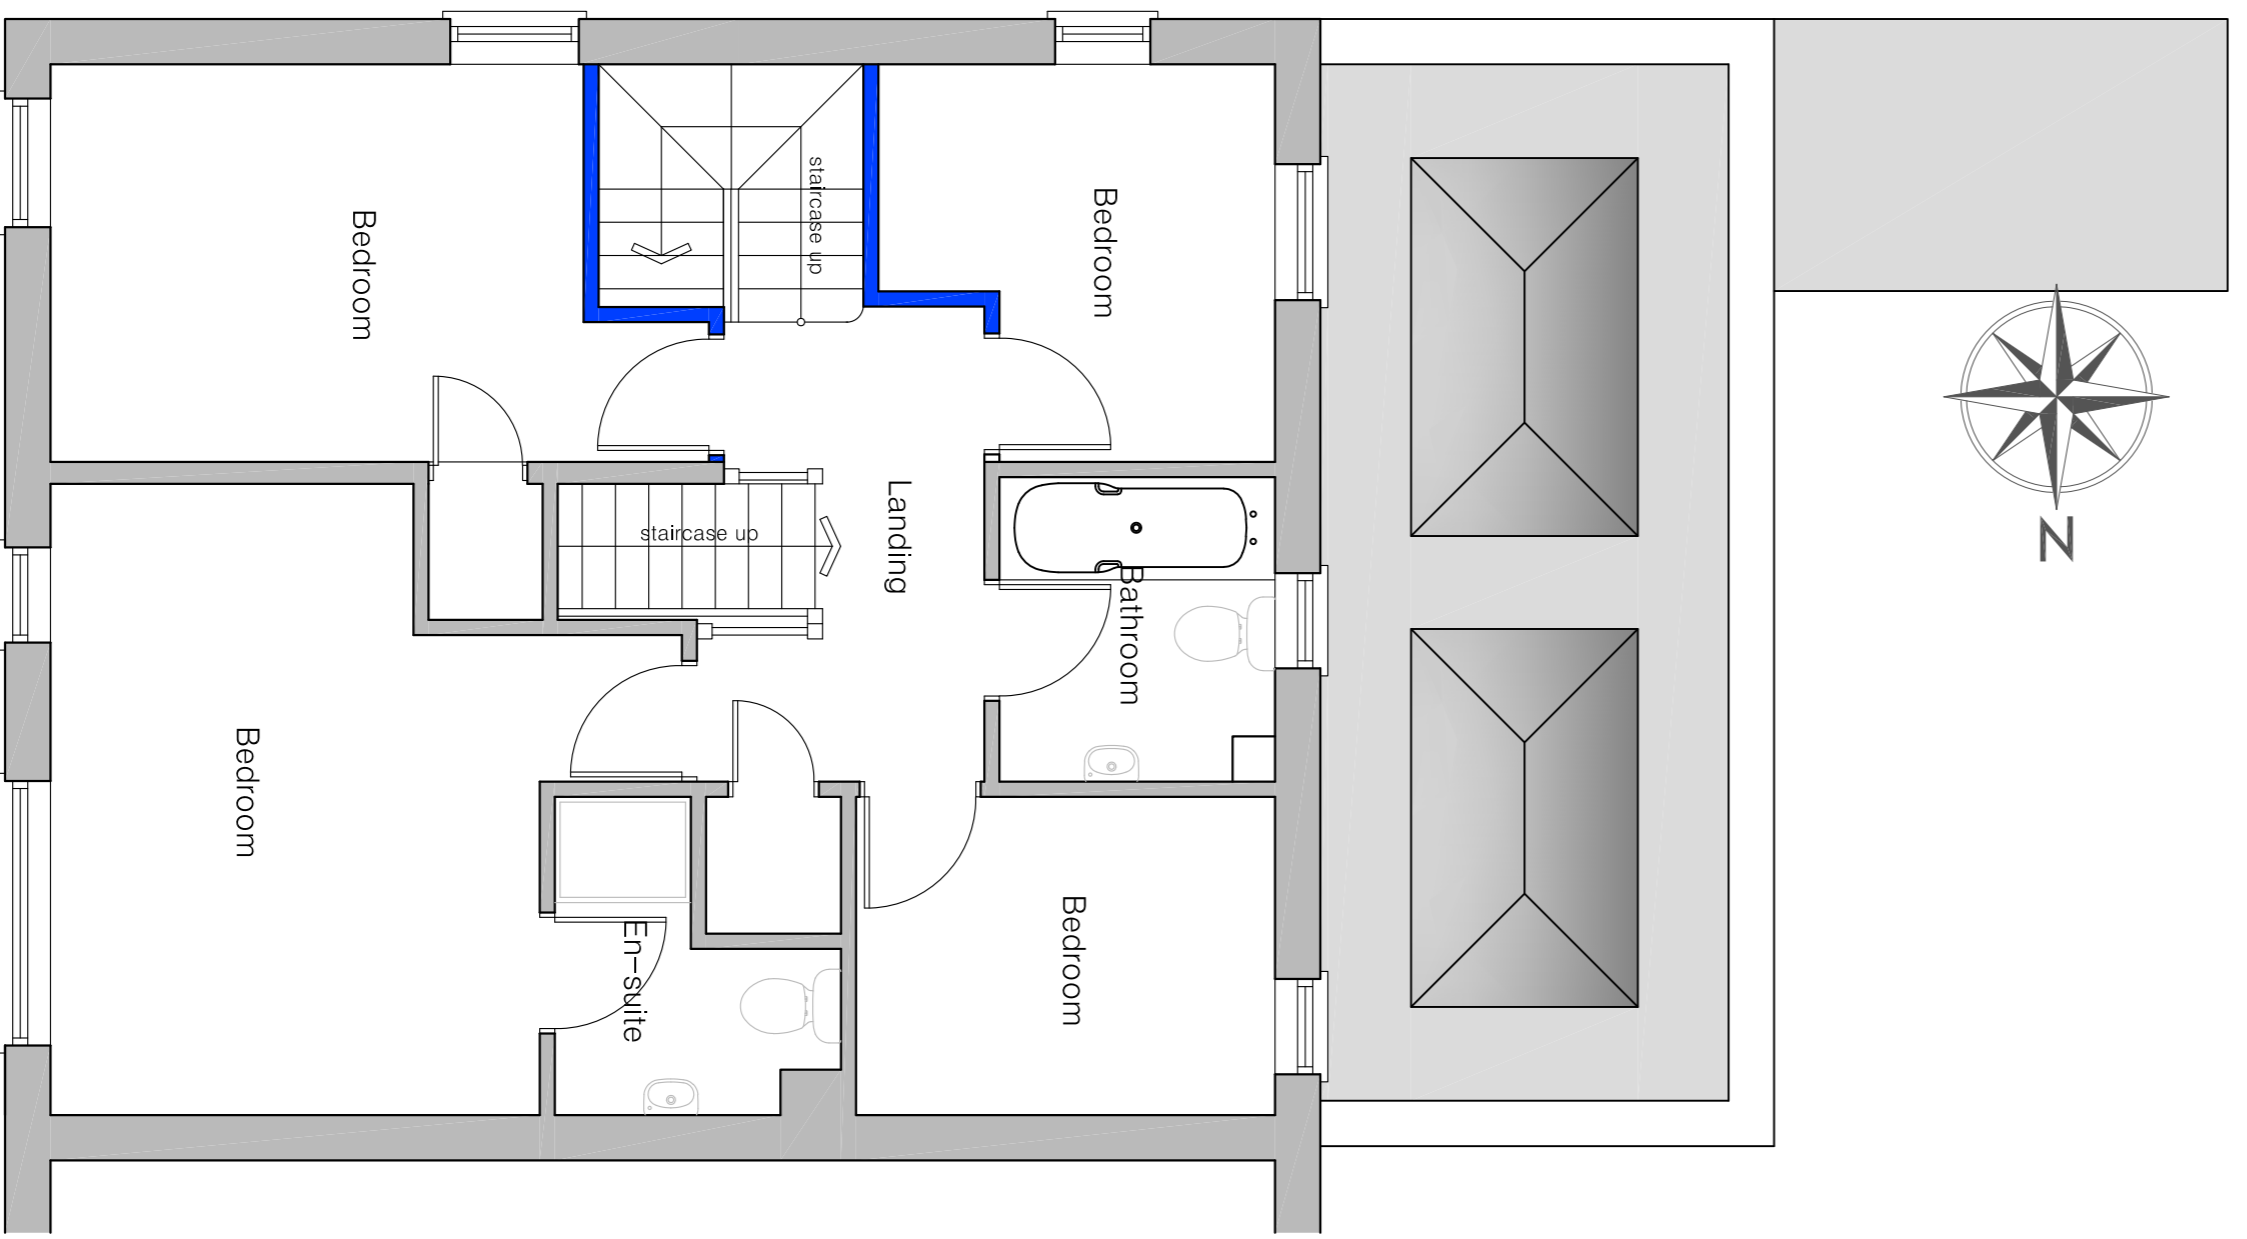




PROPOSED FIRST FLOOR PLAN
Scale 1:50

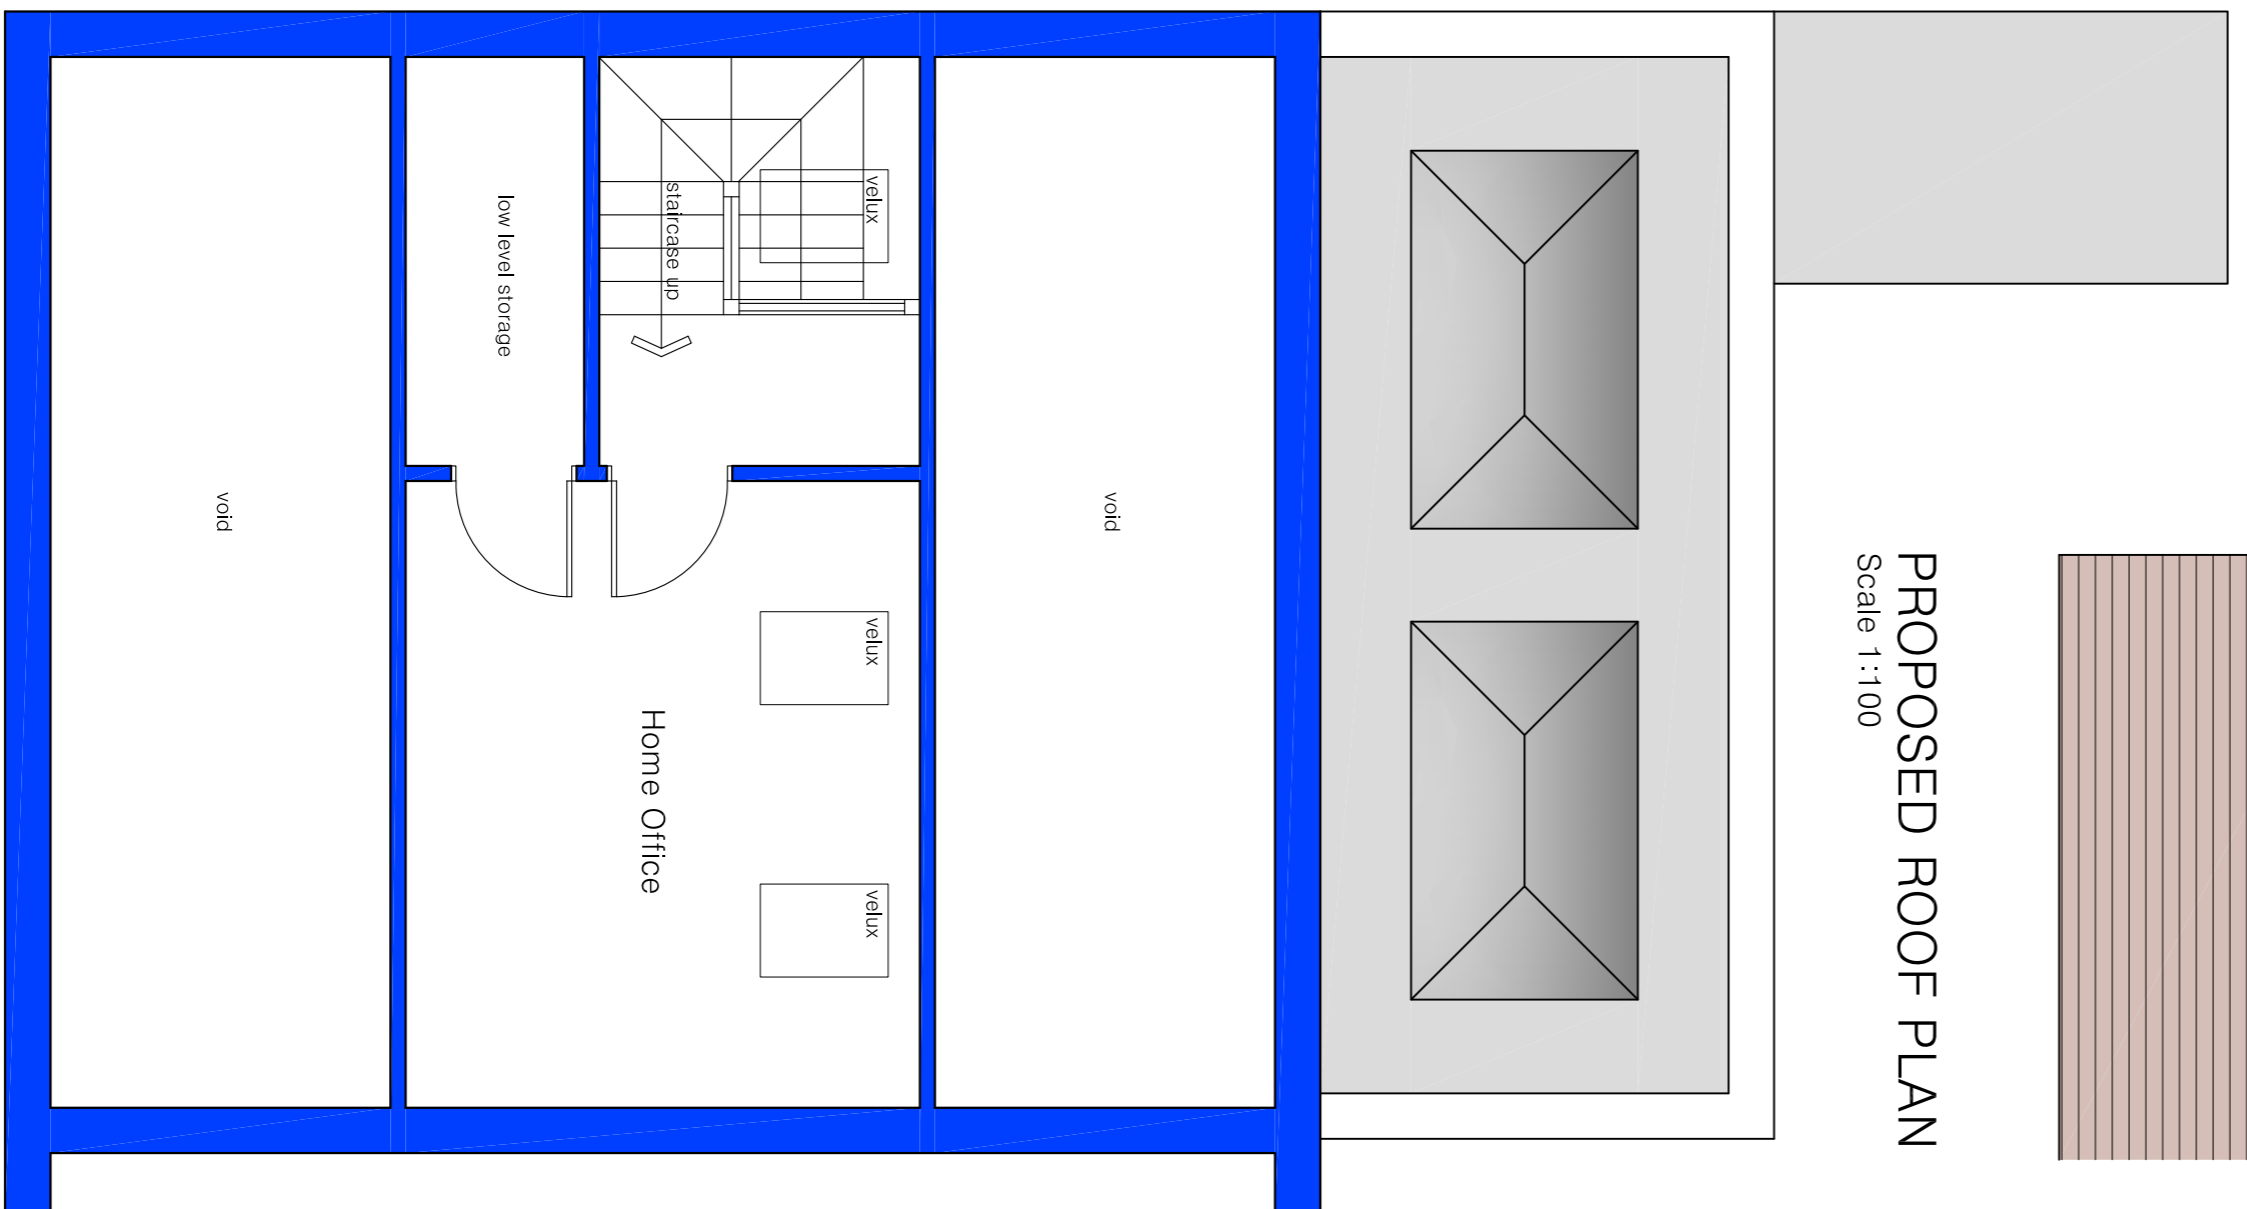

PROPOSED SECOND FLOOR PLAN
Scale 1:50

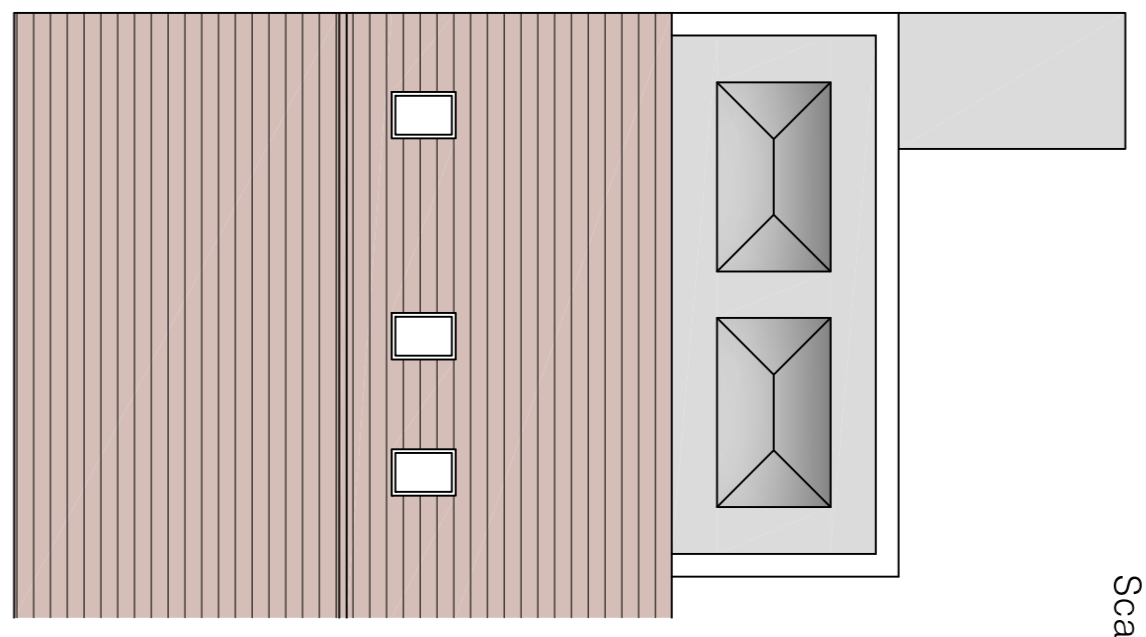

PROPOSED ROOF PLAN
Scale 1:100

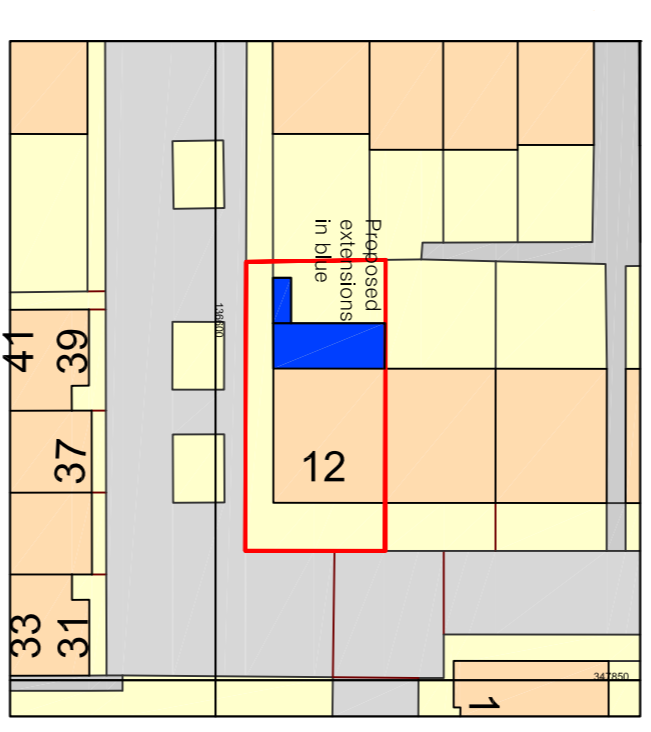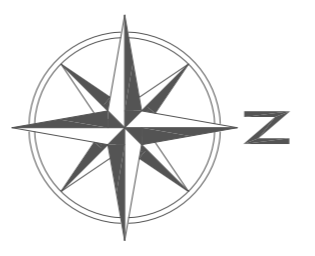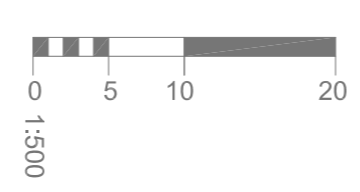

PROPOSED BLOCK PLAN
Scale 1:500

TOR ARCHITECTURAL SERVICES

CHRIS JONES ~ chris@cajones.co.uk
www.cajones.co.uk

Client
Mr and Mrs Everson

Project
Proposed single storey extension, garage conversion + loft conversion

Project Address
12 Flotilla Promenade,
Street,
BA16 0GL

Date
March 2024
Drawing number / Details
002 - PROPOSED PLANS

Scale
As Shown
A1 Sheet

Revision