







Schedule of Revisions:		
Rev:	Description:	Date:
X	X	X

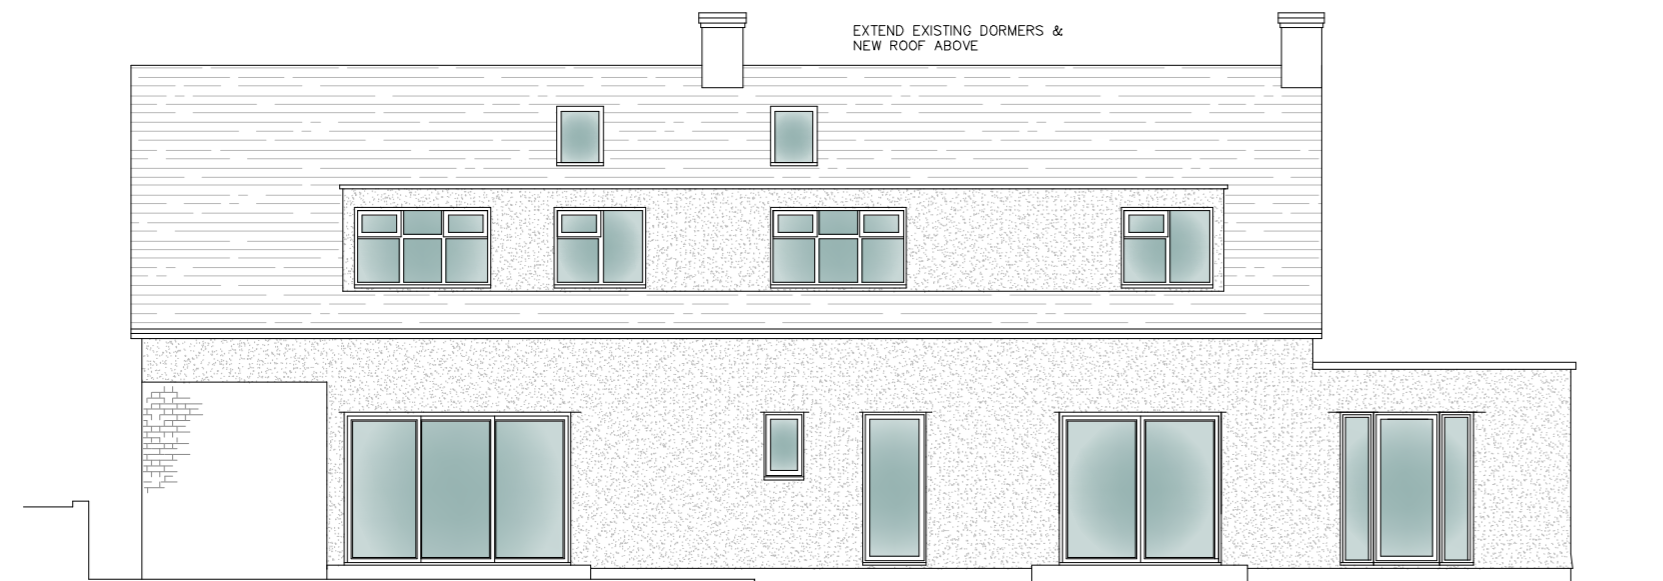

FRONT ELEVATION

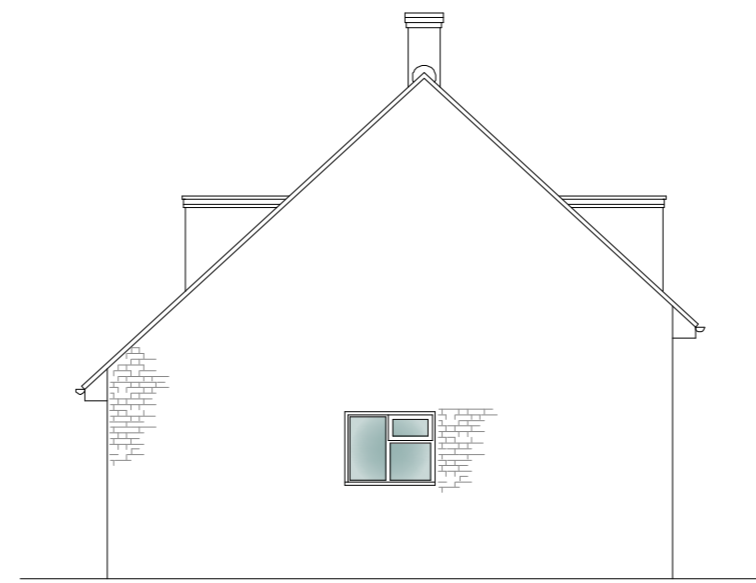

REAR ELEVATION

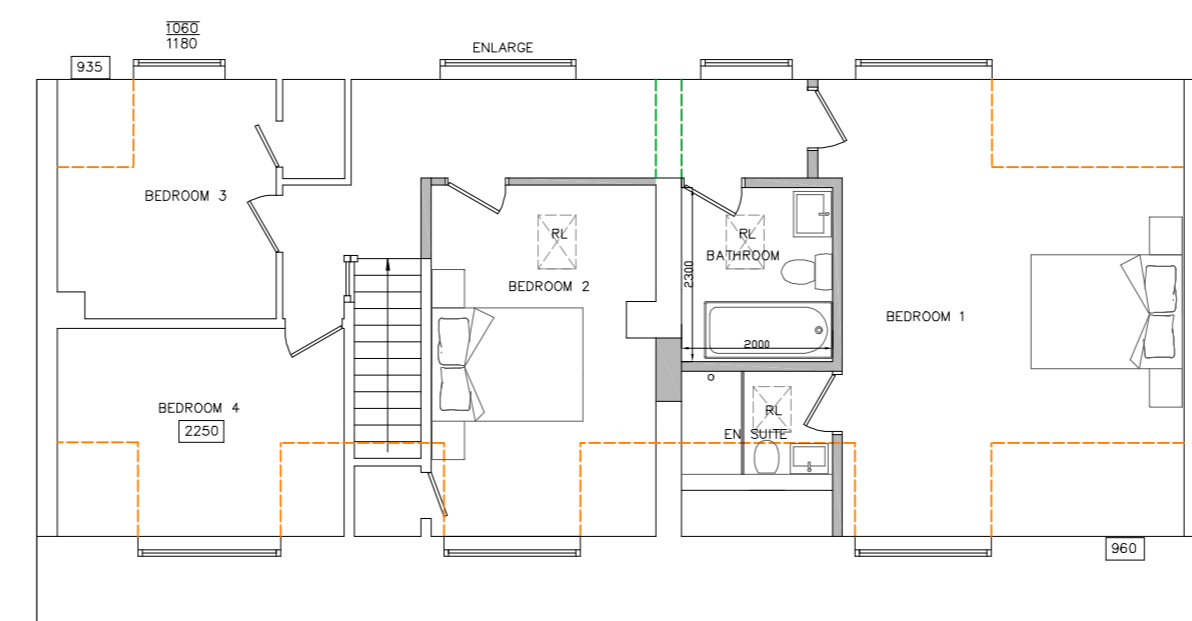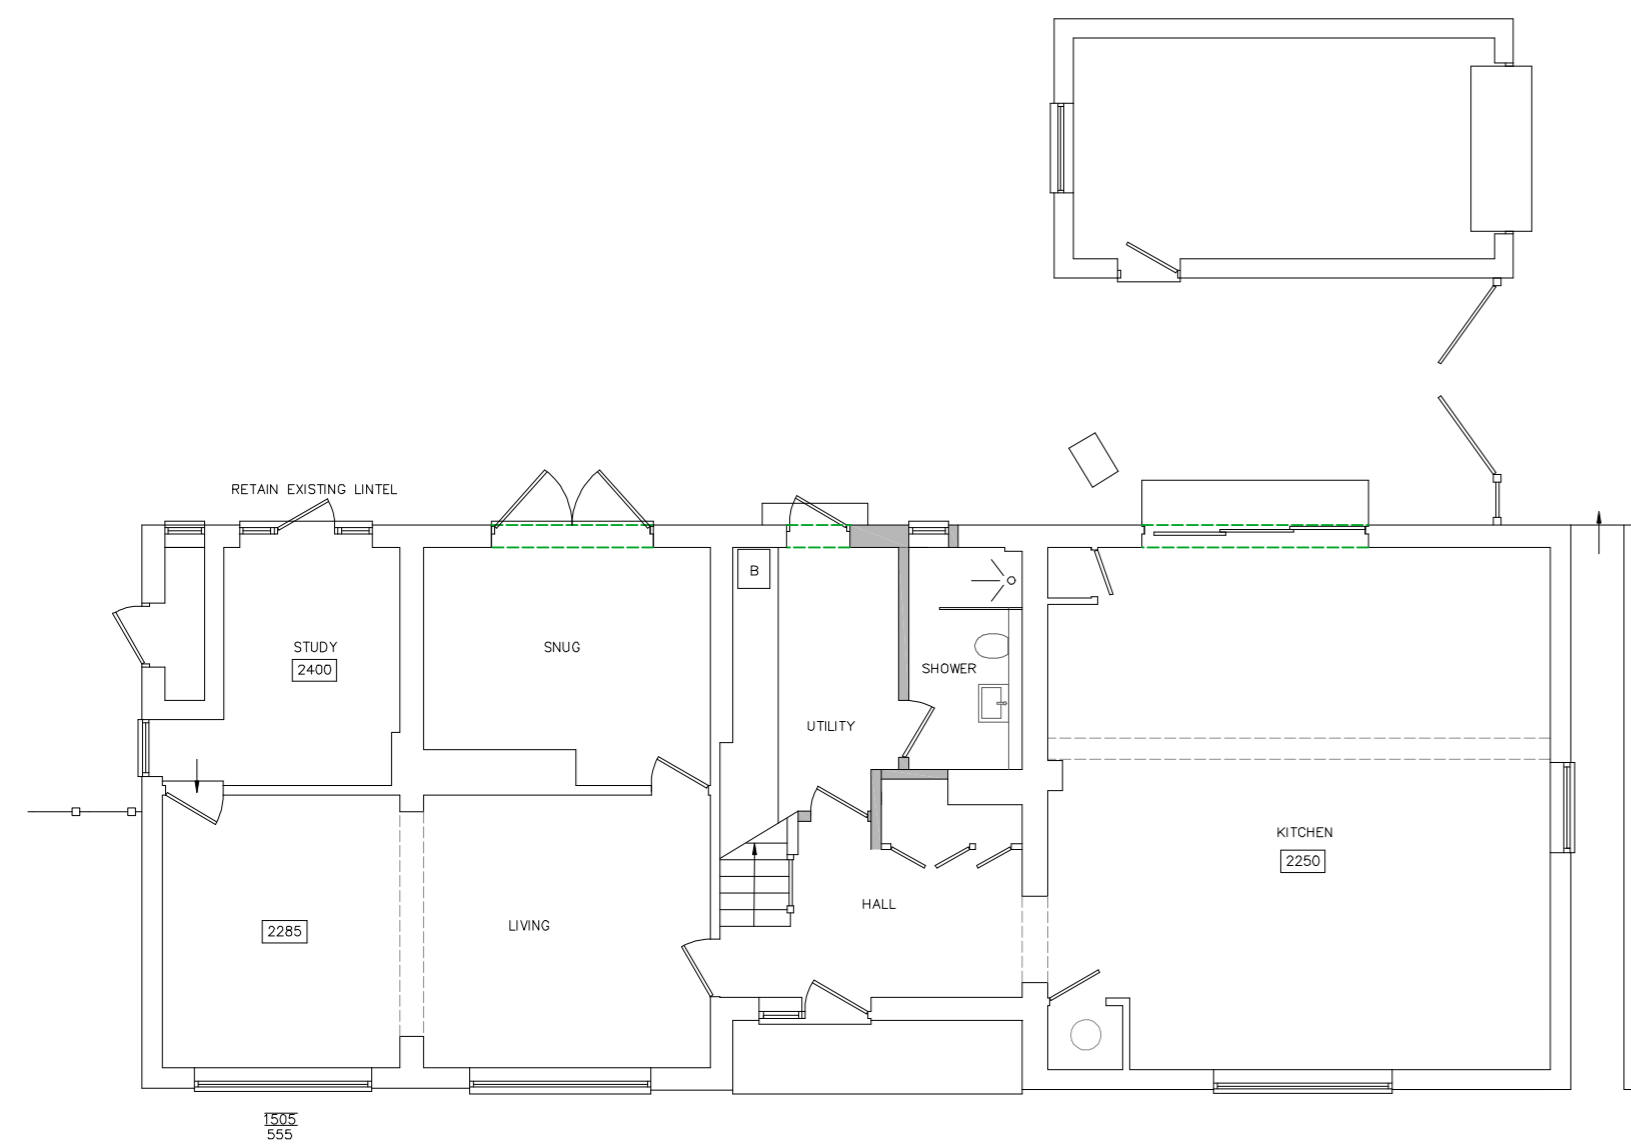 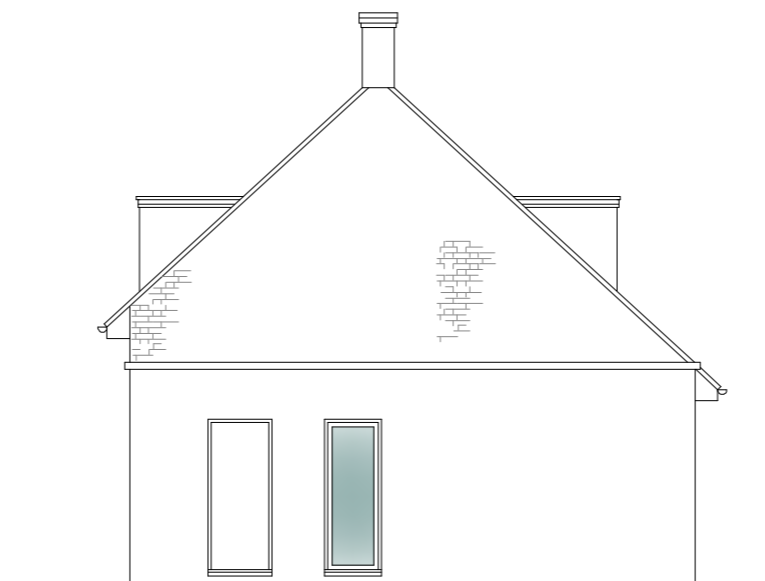

CANNON
Architectural Design Ltd.
36 Town Street, Thaxted, Dunmow, Essex, CM6 2LA
www.cannonad.co.uk
info@cannonad.co.uk
+44 (0)1799 334 113

Client:
Proudfoot

Project:
6 Longhedges, Saffron Walden, Essex, CB11 3HN

Drawing:
Plans and Elevations as Proposed

Scale: As indicated @ A2
Date: 15.01.24
Drawing No: 299 - 03 V2

Scale: 1:100
Checked By:
Revision:

THIS DRAWING IS A COPYRIGHT
All dimension to be checked on site or in the workshop before work commences.
Only figured dimensions to be worked to. Any discrepancies to be reported to
CANNON Architectural Design Ltd.

NOT FOR CONSTRUCTION