


1:100 0 1 2 3 4 5

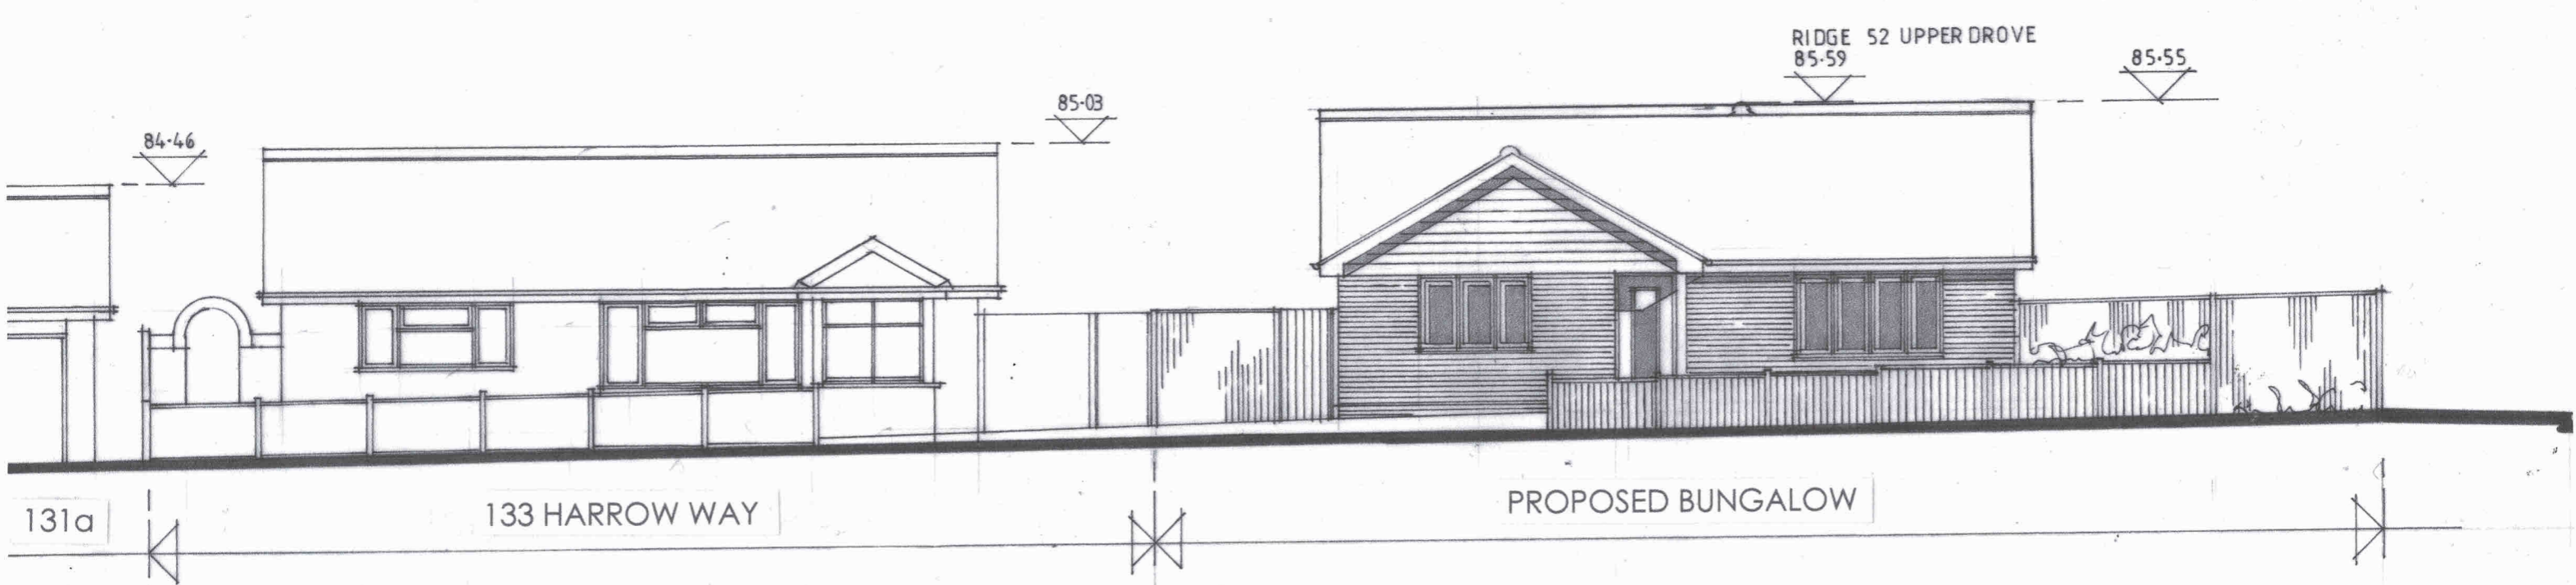


131a

133 HARROW WAY

PROPOSED BUNGALOW

STREET VIEW 1:100

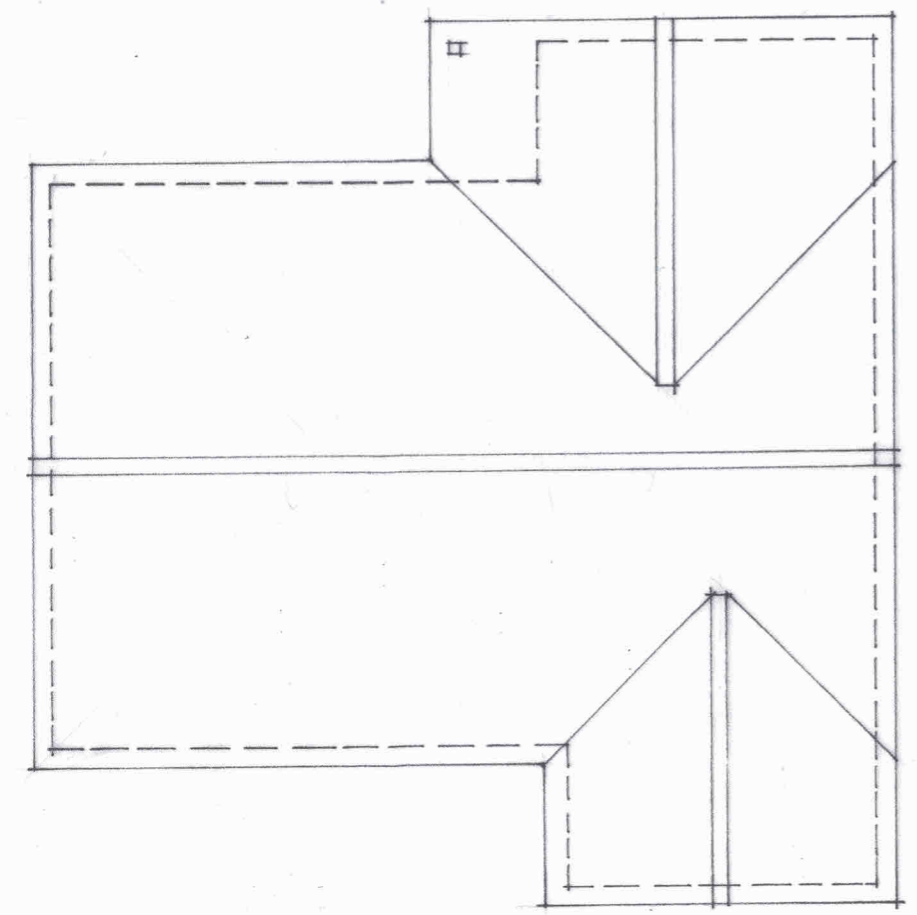

ROOF PLAN 1:100

Project
 PROPOSED BUNGALOW
 AT
 133 HARROW WAY
 ANDOVER
 HAMPSHIRE
 SP10 3DY.

Drawing Title
 STREET SCENE HARROW WAY
 ROOF PLAN

Scale 1:100 Date March 2024

Paul Appleby
 Architectural Consultant

28 Picton Road
 Andover
 Hampshire
 SP10 2HQ.

Tel 01264 334055
 07961 070417

Drawing Number
 2306/03