



Existing Workshop - Existing Side Elevation



Existing Workshop - Existing Front Elevation



Existing Workshop - Existing Front Elevation




Existing Workshop - Existing Front Elevation




Existing Workshop - Existing Driveway




Existing Workshop - Existing Roof Plan
Scale 1:100

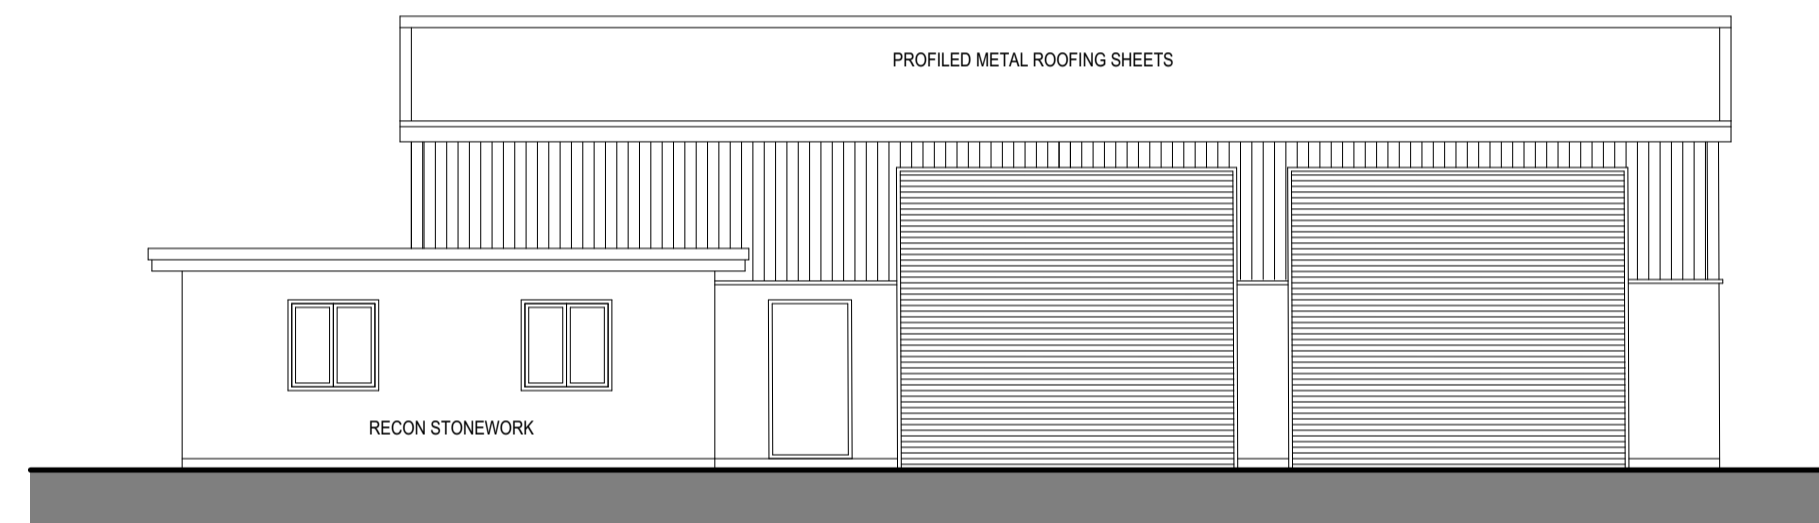


Existing Workshop - Existing Front Elevation
Scale 1:100

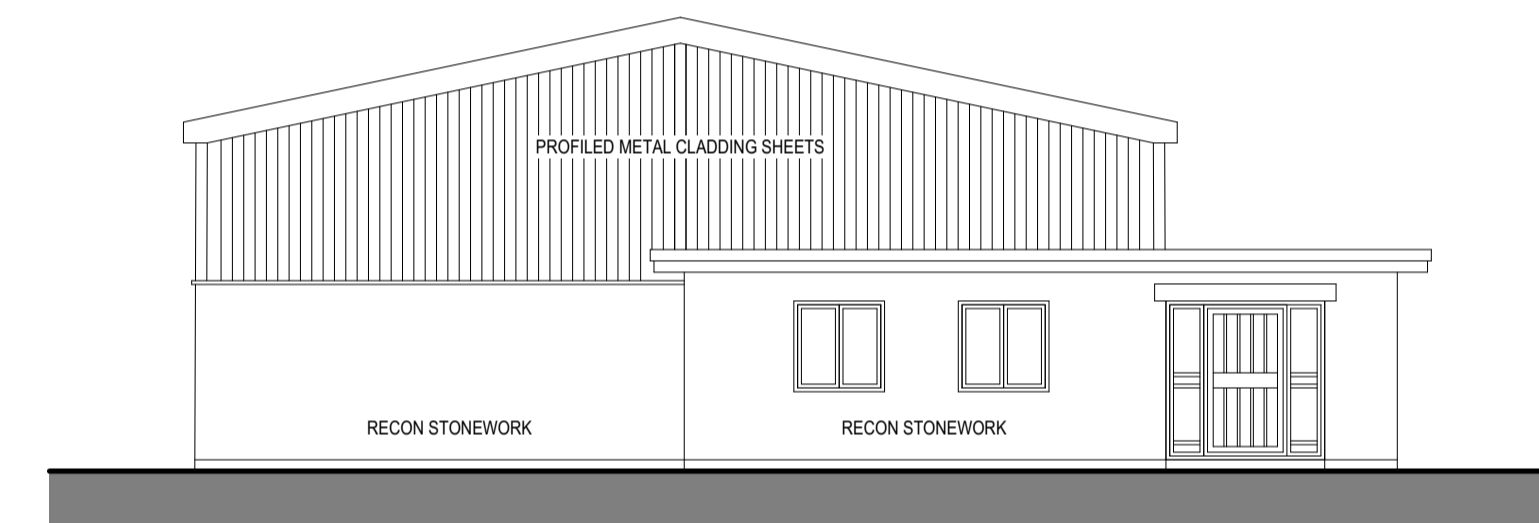


Existing Workshop - Existing Side Elevation
Scale 1:100

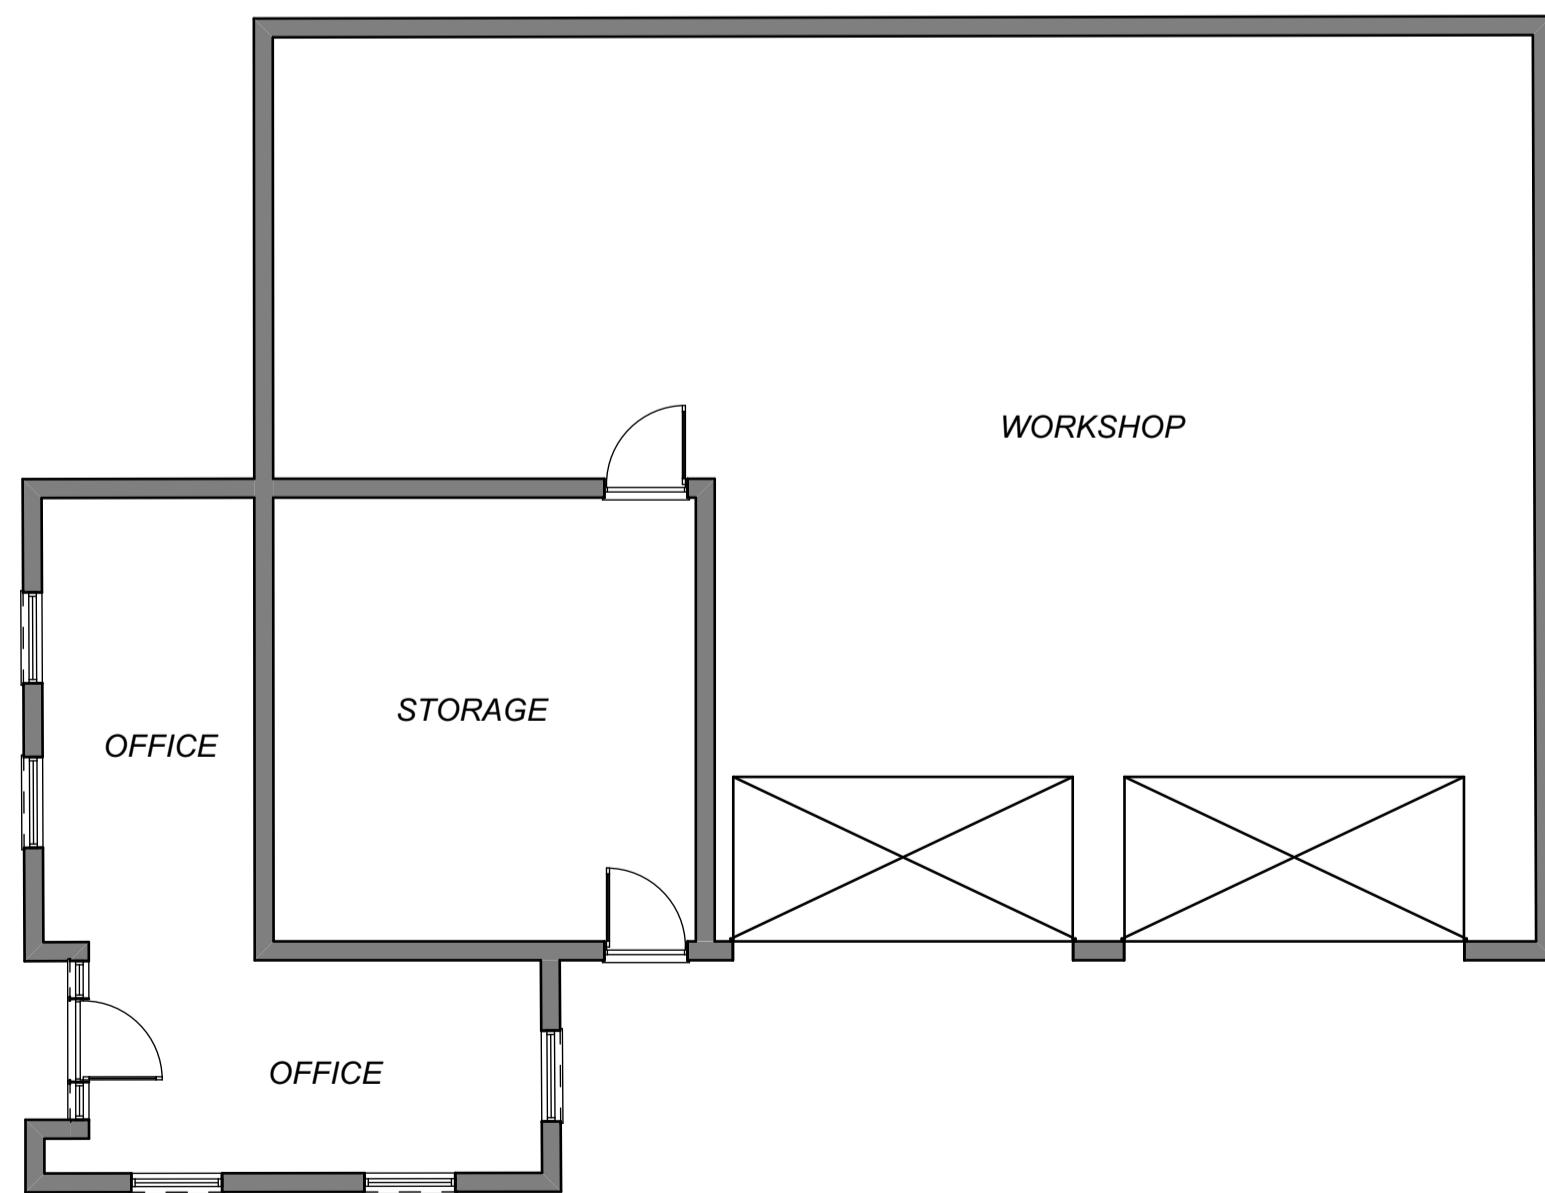

Existing Workshop - Existing Ground Floor Plan
Scale 1:100

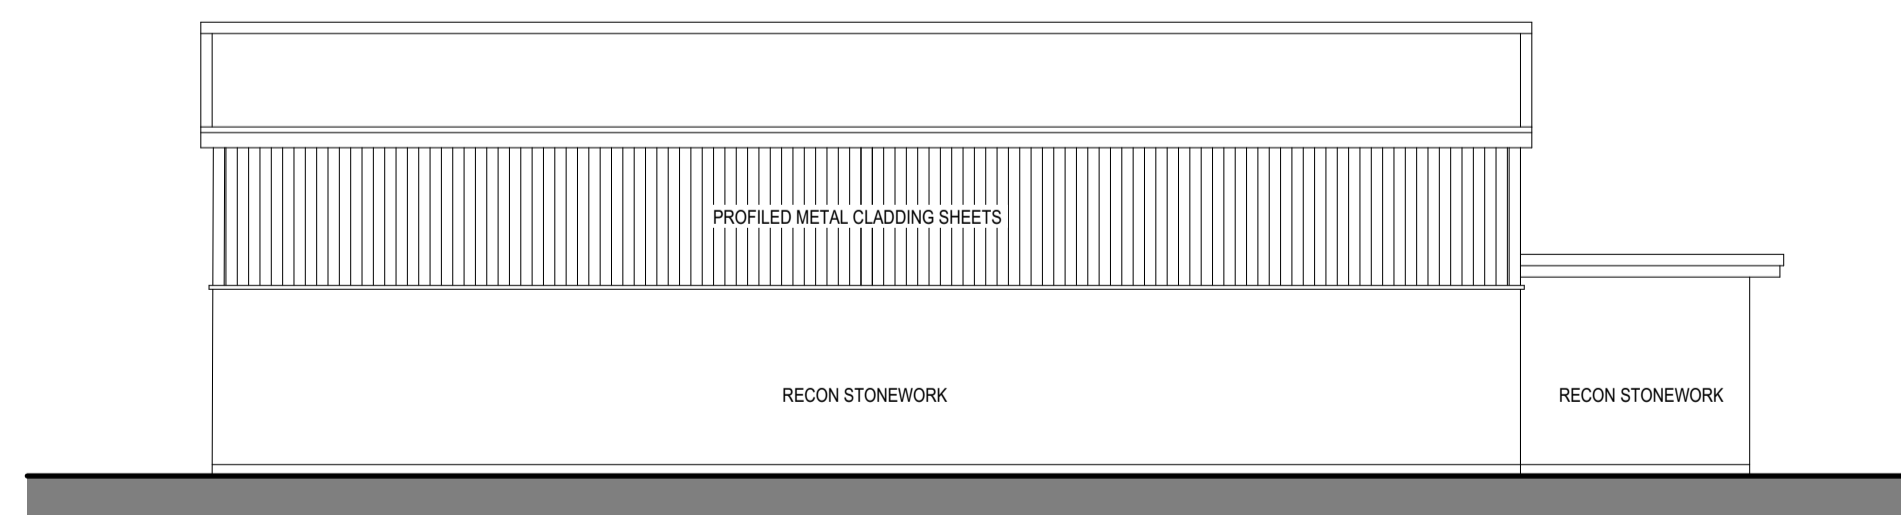

Existing Workshop - Existing Rear Elevation
Scale 1:100

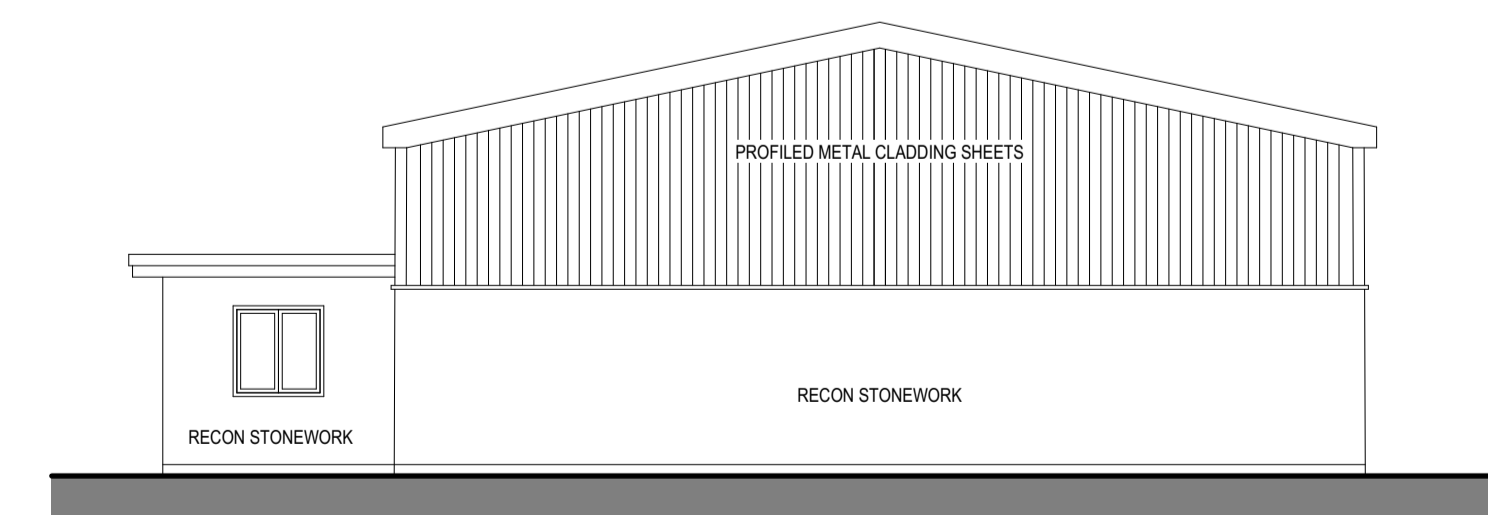

Existing Workshop - Existing Side Elevation
Scale 1:100

PLANNING ISSUE

Revisions

No.	Date	Description	By
P1	10.11.23	Preliminary Dwg's Issued to Client for Comment.	AY

Project

Proposed Residential Development - 3no Private Dwellings

Client

Land At Acton Turville,
The Street, Acton Turville
Badminton,
GL9 1HH

Title

Existing Workshop -
Existing Floor Plans & Elevations

Drawing No. Date

2254-TYP-GA-11 Oct 2023

Revision Scale @ A1 Drawn

P1 1:100 AY

TurleyYoung

PARTNERSHIP
architectural • consultants

02922 413 404 | 01242 467 013
07834 854 552 | 07815 791 789
info@turleyyoung.co.uk
www.turleyyoung.co.uk
CARDIFF | COTSWOLDS

