


Plots 1-3 - Proposed Roof Plan
Scale 1:100



Plots 1-3 - Proposed Front Elevation
Scale 1:100



Plot 1 - Proposed Side Elevation
Scale 1:100

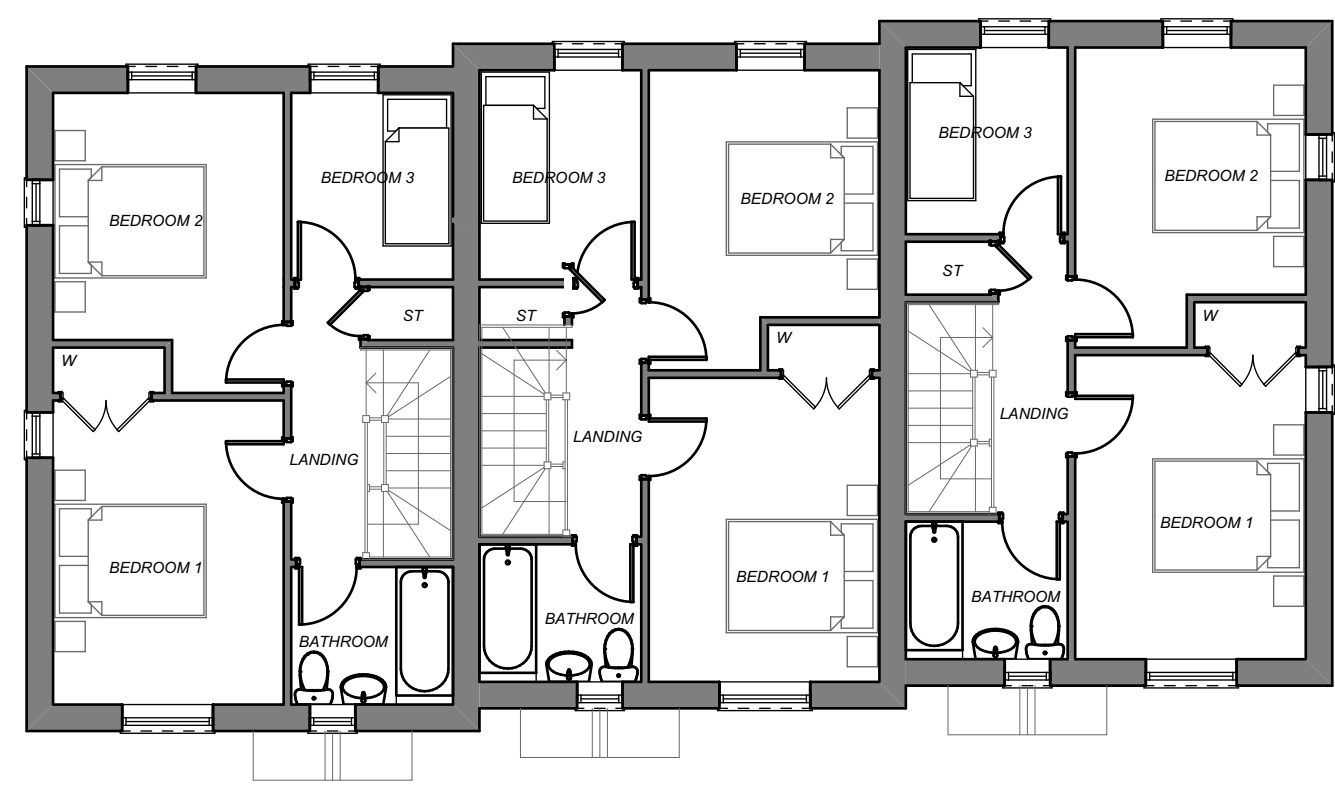


Plots 1-3 - Proposed First Floor Plan
Scale 1:100




Plots 1-3 - Proposed Rear Elevation
Scale 1:100



Plot 3 - Proposed Side Elevation
Scale 1:100

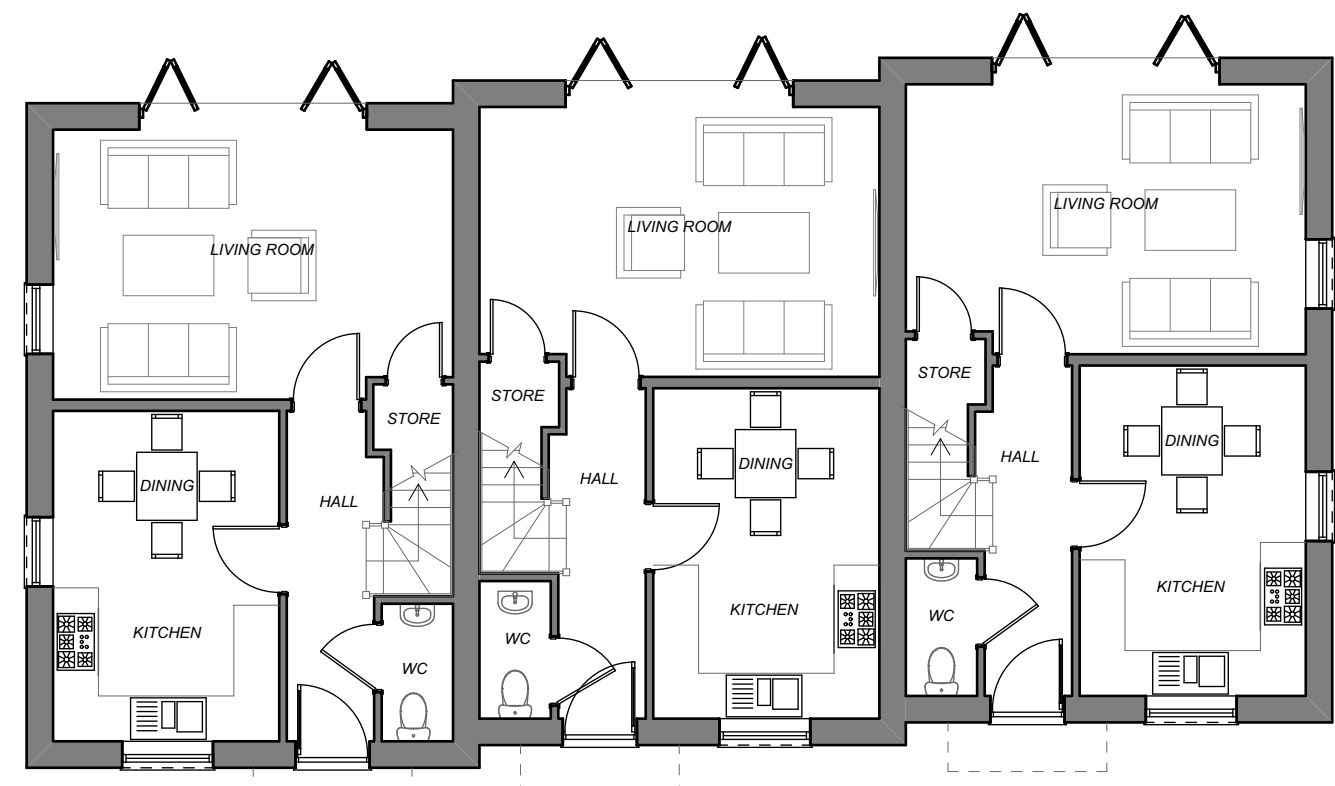


Plots 1-3 - Proposed Ground Floor Plan
Scale 1:100

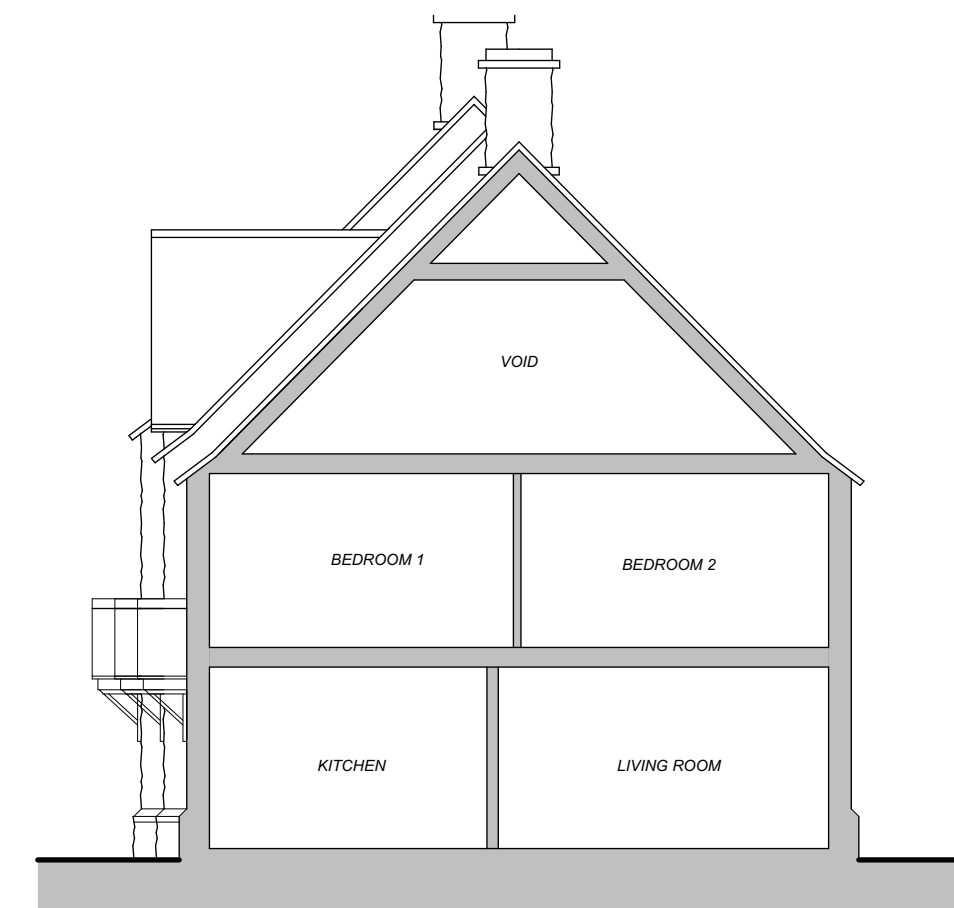


Plots 1-3 - Proposed Outline Section A-A
Scale 1:100

Proposed Materials Key :

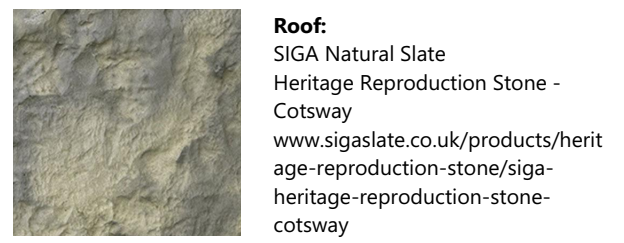

Roof:
SIGA Natural Slate
Heritage Reproduction Stone - Cotswold
www.sigaslate.co.uk/products/heritage-reproduction-stone/siga-heritage-reproduction-stone-cotswold

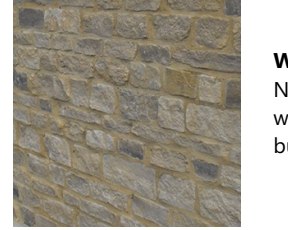

Wall Cladding:
Natural Cotswold Stone
www.cotswoldnaturalstone.co.uk/building-stone



Windows & Doors:
Aluminium (Anthracite Grey RAL 7014) framed doors and windows with oak lintels over.

Rainwater Goods:
Hunter Plastic's Black UPVC guttering and downpipes.
www.hunterplastics.co.uk/products/rainwater

| SCHEDULE OF ACCOMMODATION | | |
|---------------------------------|---|-----------|
| PLOT 1 (100.8SQM) | - | 3 BEDROOM |
| PLOT 2 (100.8SQM) | - | 3 BEDROOM |
| PLOT 3 (100.8SQM) | - | 3 BEDROOM |
| PROPOSED BUILDING HEIGHT - 9.5m | | |

PLANNING ISSUE

| Revisions | | | |
|-----------|----------|--|----|
| P2 | 27.10.23 | Planning proposals updated following client/Plan-A comments. | AY |
| P1 | 20.10.23 | Preliminary Dwgs Issued to Client for Comment. | AY |

Project

Proposed Residential Development - 3no Private Dwellings

Client

Land At Acton Turville,
The Street, Acton Turville
Badminton,
GL9 1HH

Title

Plots 1-3 -
Proposed Floor Plans & Elevations

| Drawing No. | Date | |
|----------------|------------|-------|
| 2254-TYP-GA-10 | Oct 2023 | |
| Revision | Scale @ A1 | Drawn |
| P2 | 1:100 | AY |

TurleyYoung
PARTNERSHIP
architectural • consultants

02922 413 404 | 01242 467 013
07834 854 552 | 07815 791 789
info@turleyyoung.co.uk
www.turleyyoung.co.uk
CARDIFF | COTSWOLDS

