




NORTH-EAST ELEVATION

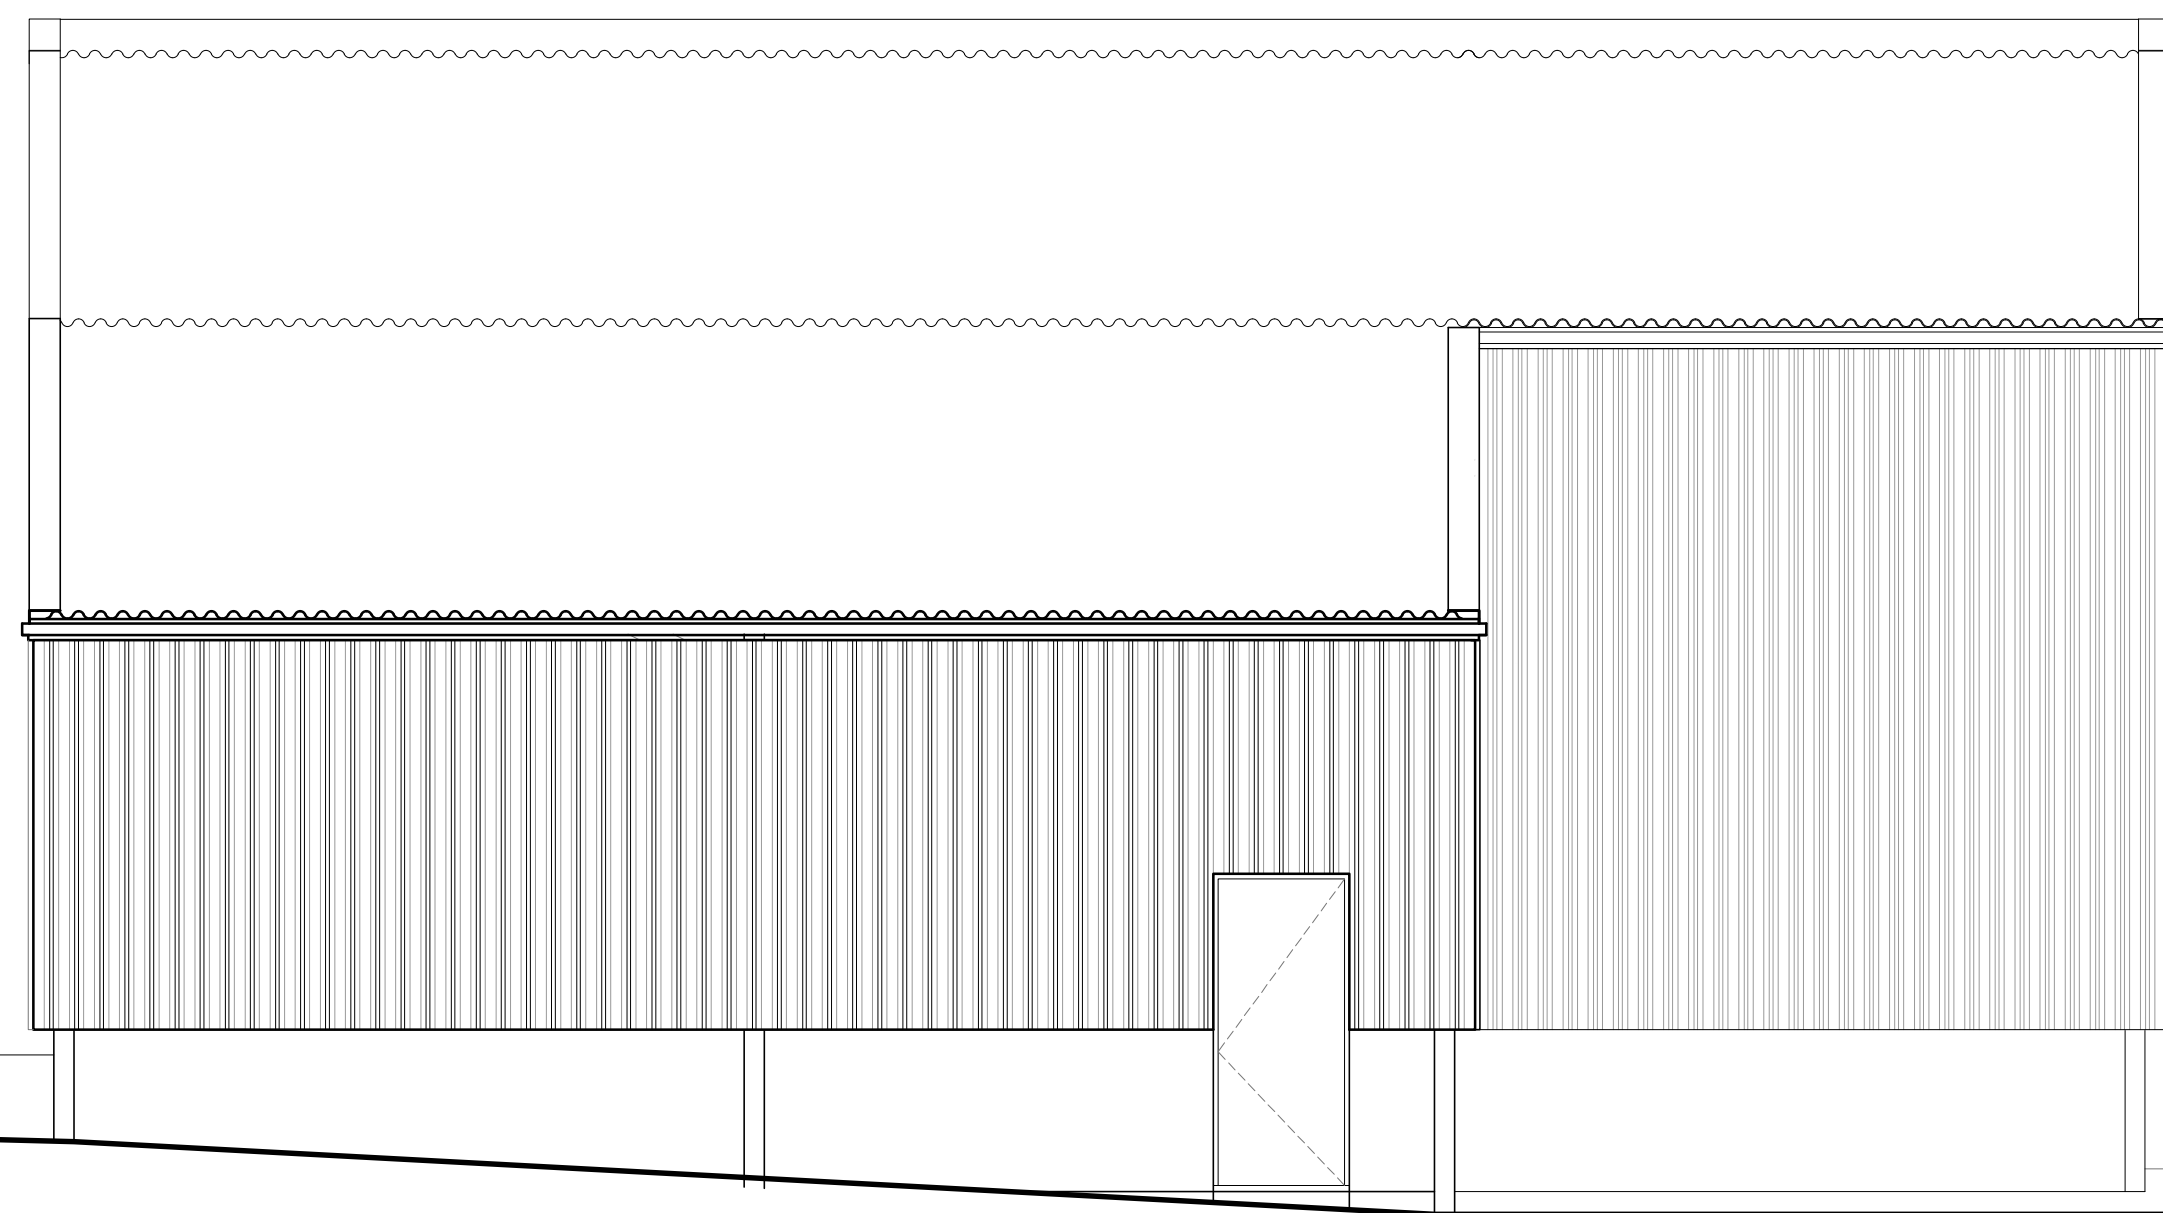


SOUTH-EAST ELEVATION

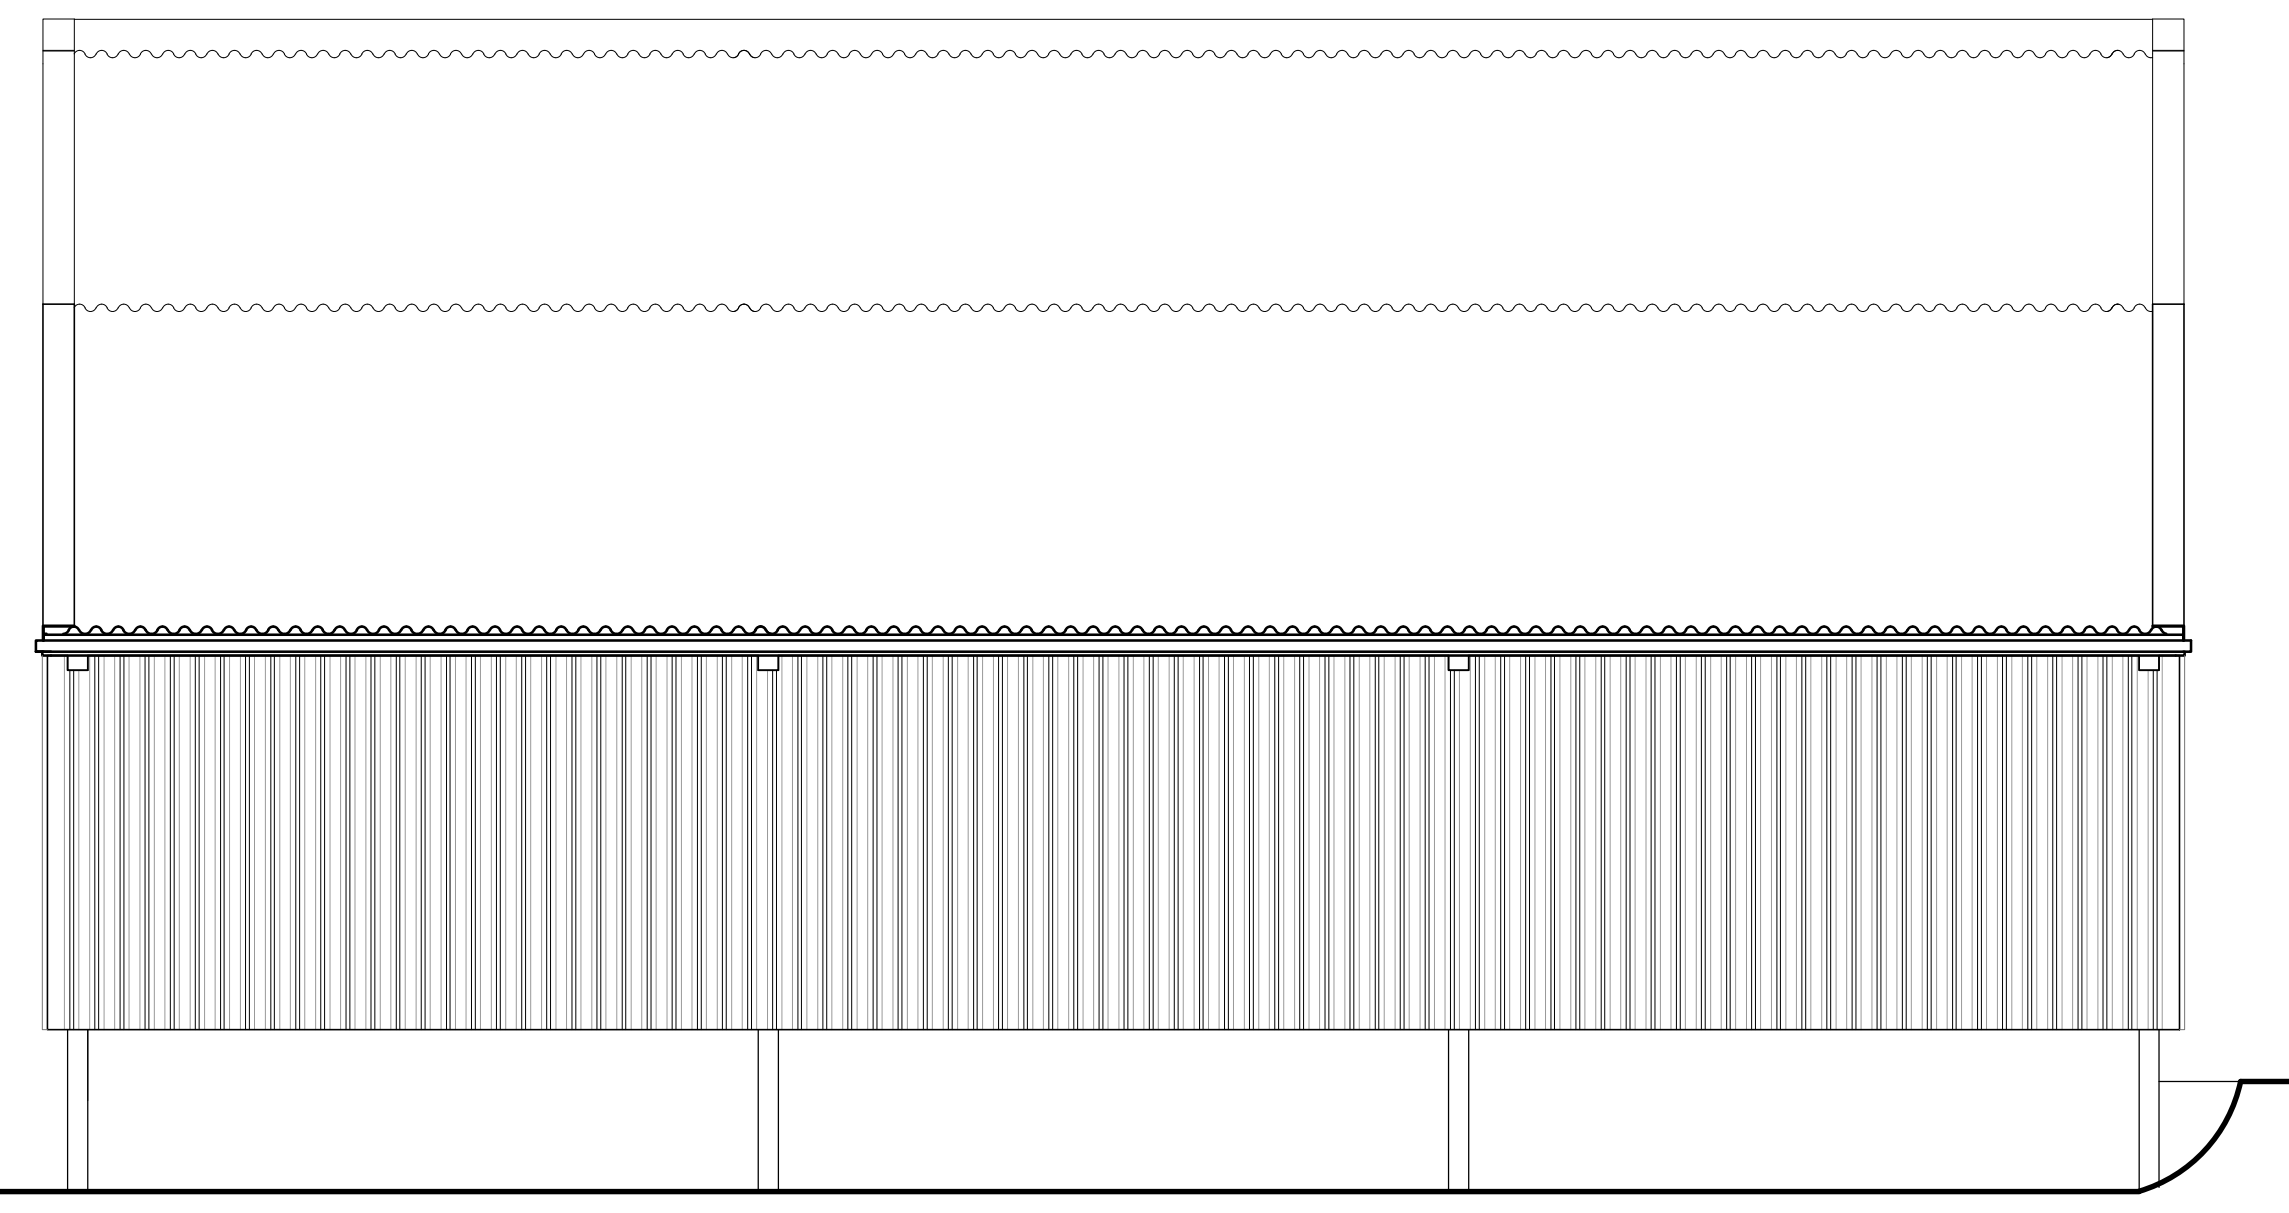

SOUTH-WEST ELEVATION

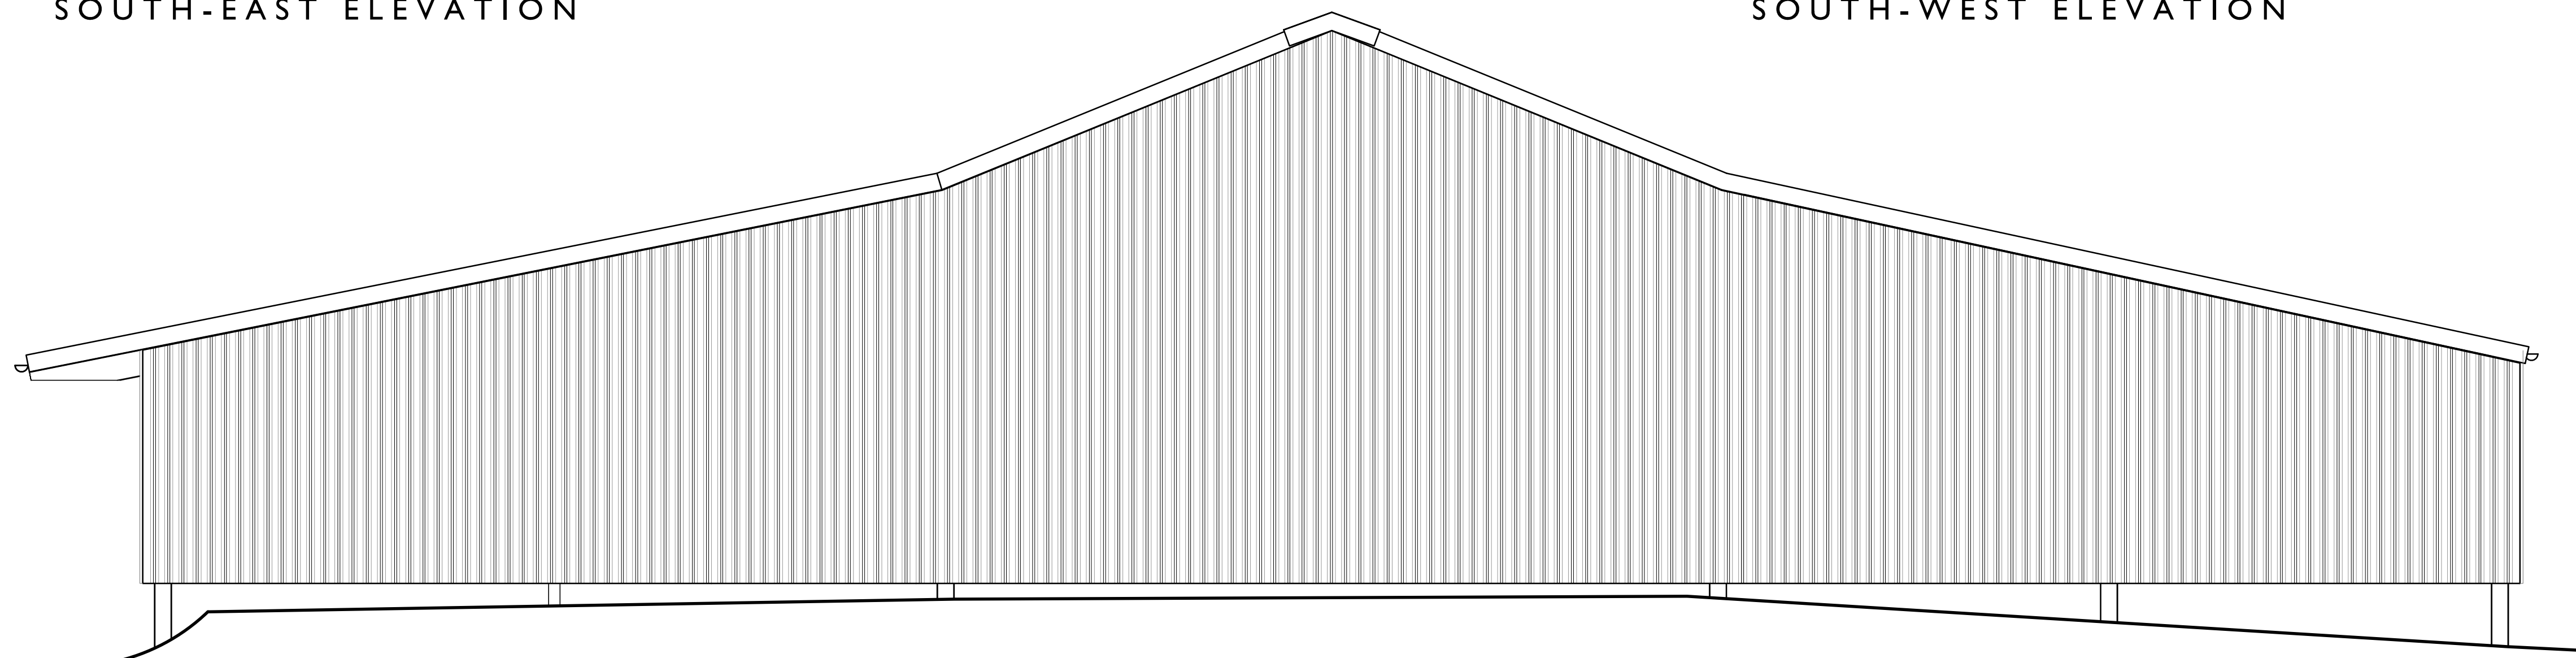

NORTH-WEST ELEVATION

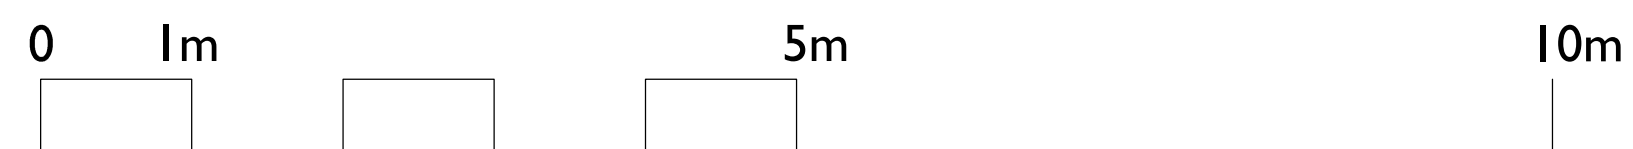

SCALE: 1:50 at A1  
SCALE: 1:100 at A3

EXTERNAL MATERIALS SCHEDULE:

ROOF: Marley Profile 6 Fibre Cement Sheeting



WALLS: Pre-Cast Concrete Sheet Plinth With Grey Corrugated Sheeting Cladding



DOORS: Agricultural Roller Shutters and Solid Personnel Door (Grey to match cladding)



|      |     |     |          |                          |
|------|-----|-----|----------|--------------------------|
| A    | SW  | NL  | 20.03.24 | Materials Schedule Added |
| -    | JW  | NL  | 01.02.24 | First Issue              |
| Rev. | DR. | CH. | Date     | Notes                    |

PROJECT: FRANCE LANE FARM BARN

DRAWING: PROPOSED ELEVATIONS

DRAWING No. 4271\_063 A.

SCALE: 1:50 @ A1 DATE: JAN 2024  
1:100 @ A3

llewellyn  
harker  
lowe