




NORTH-EAST ELEVATION

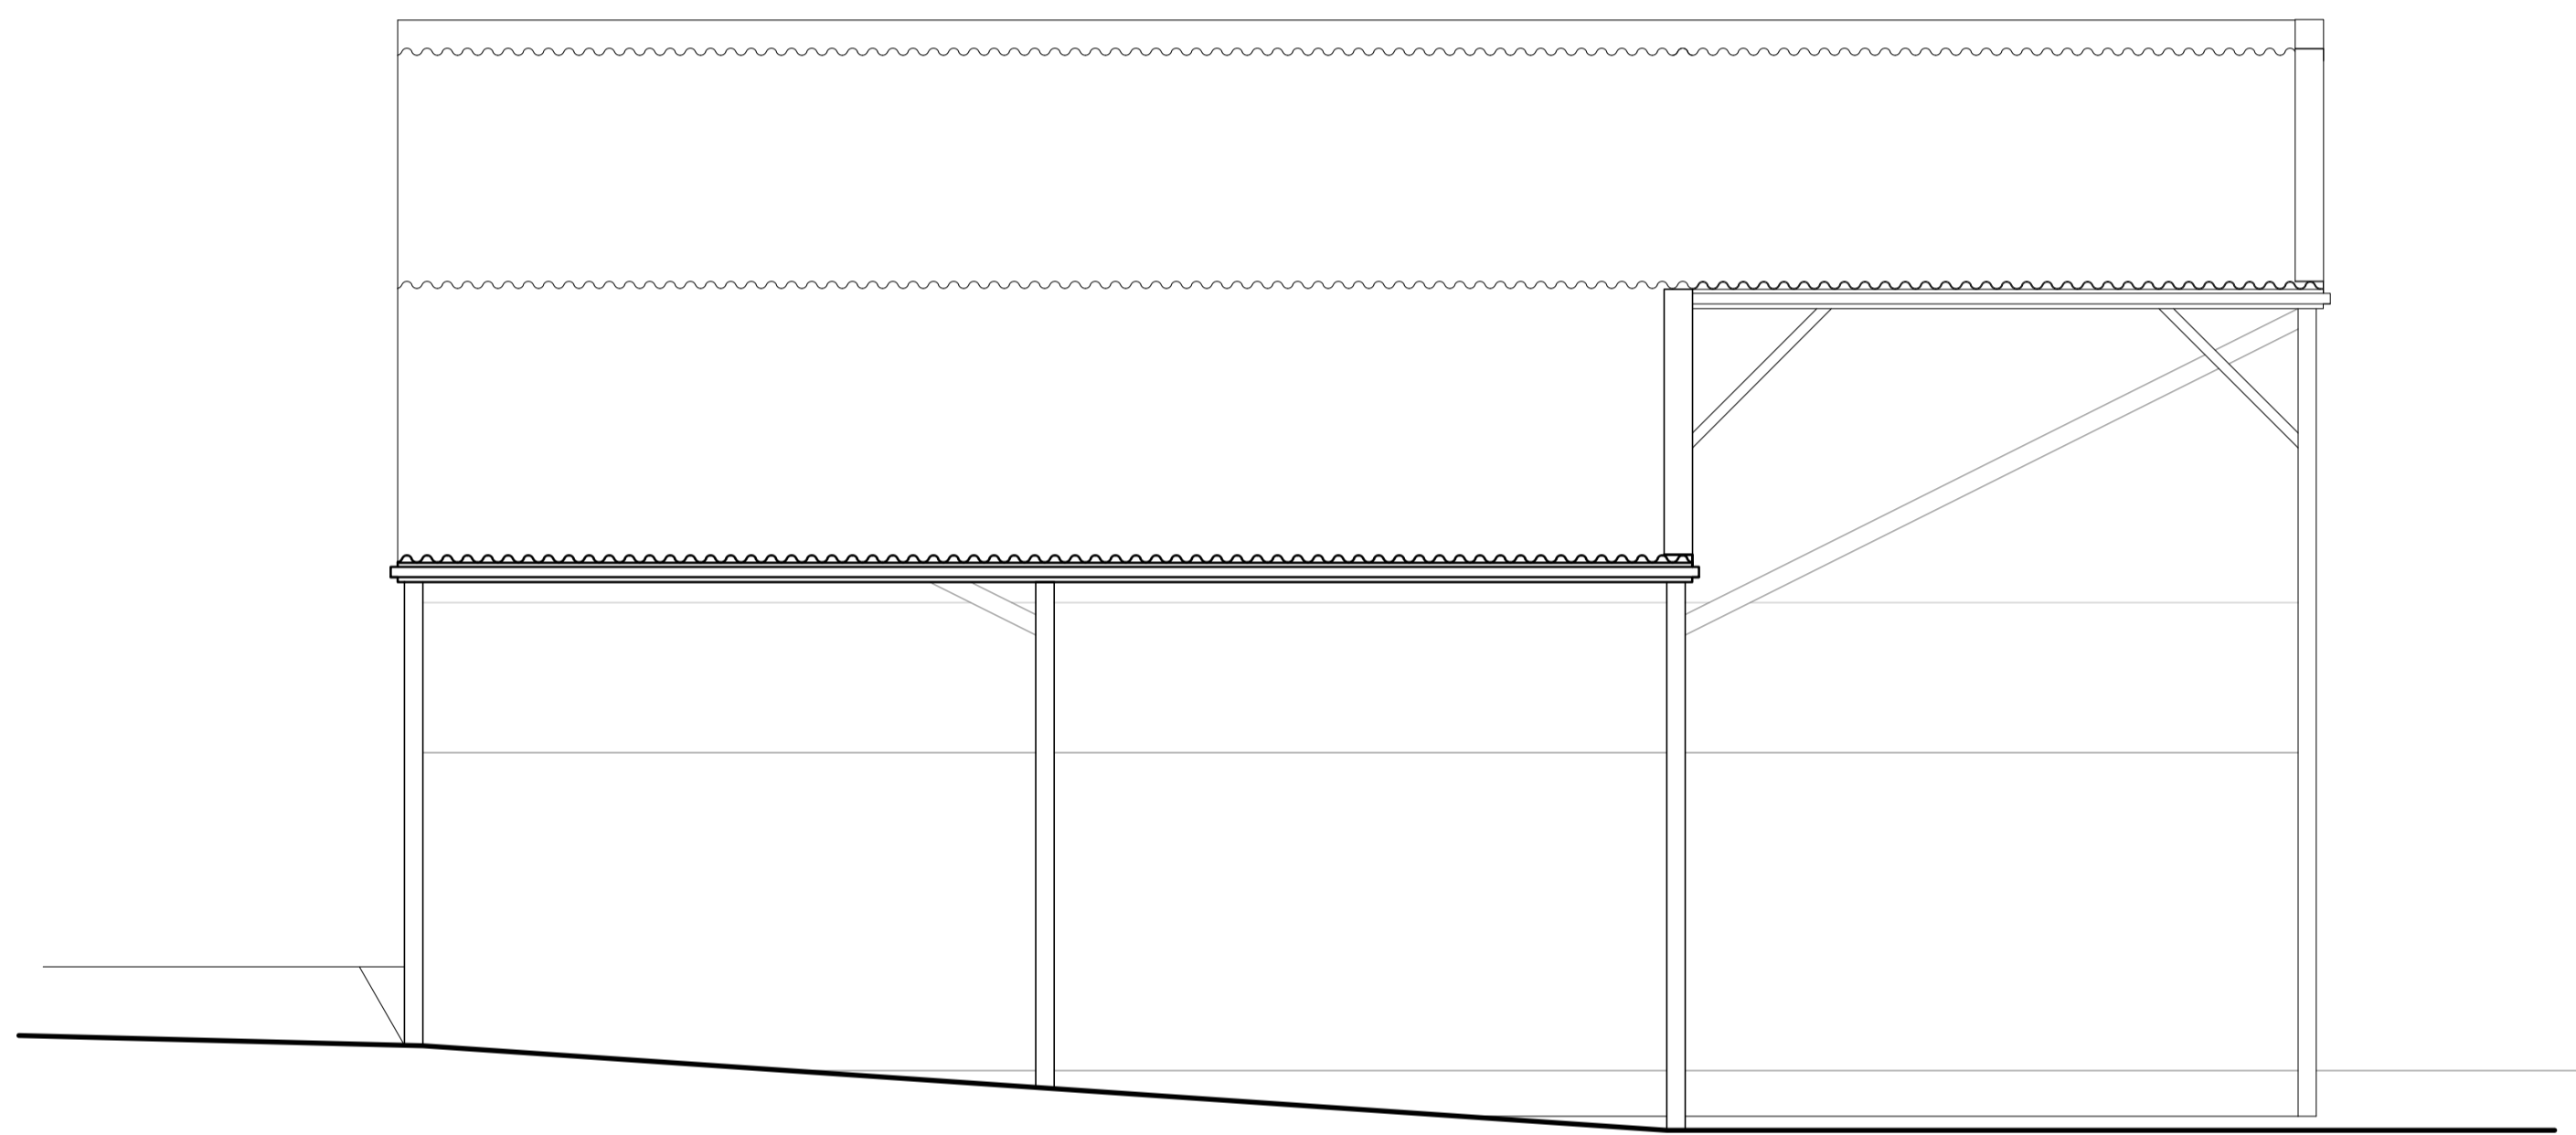


SOUTH-EAST ELEVATION

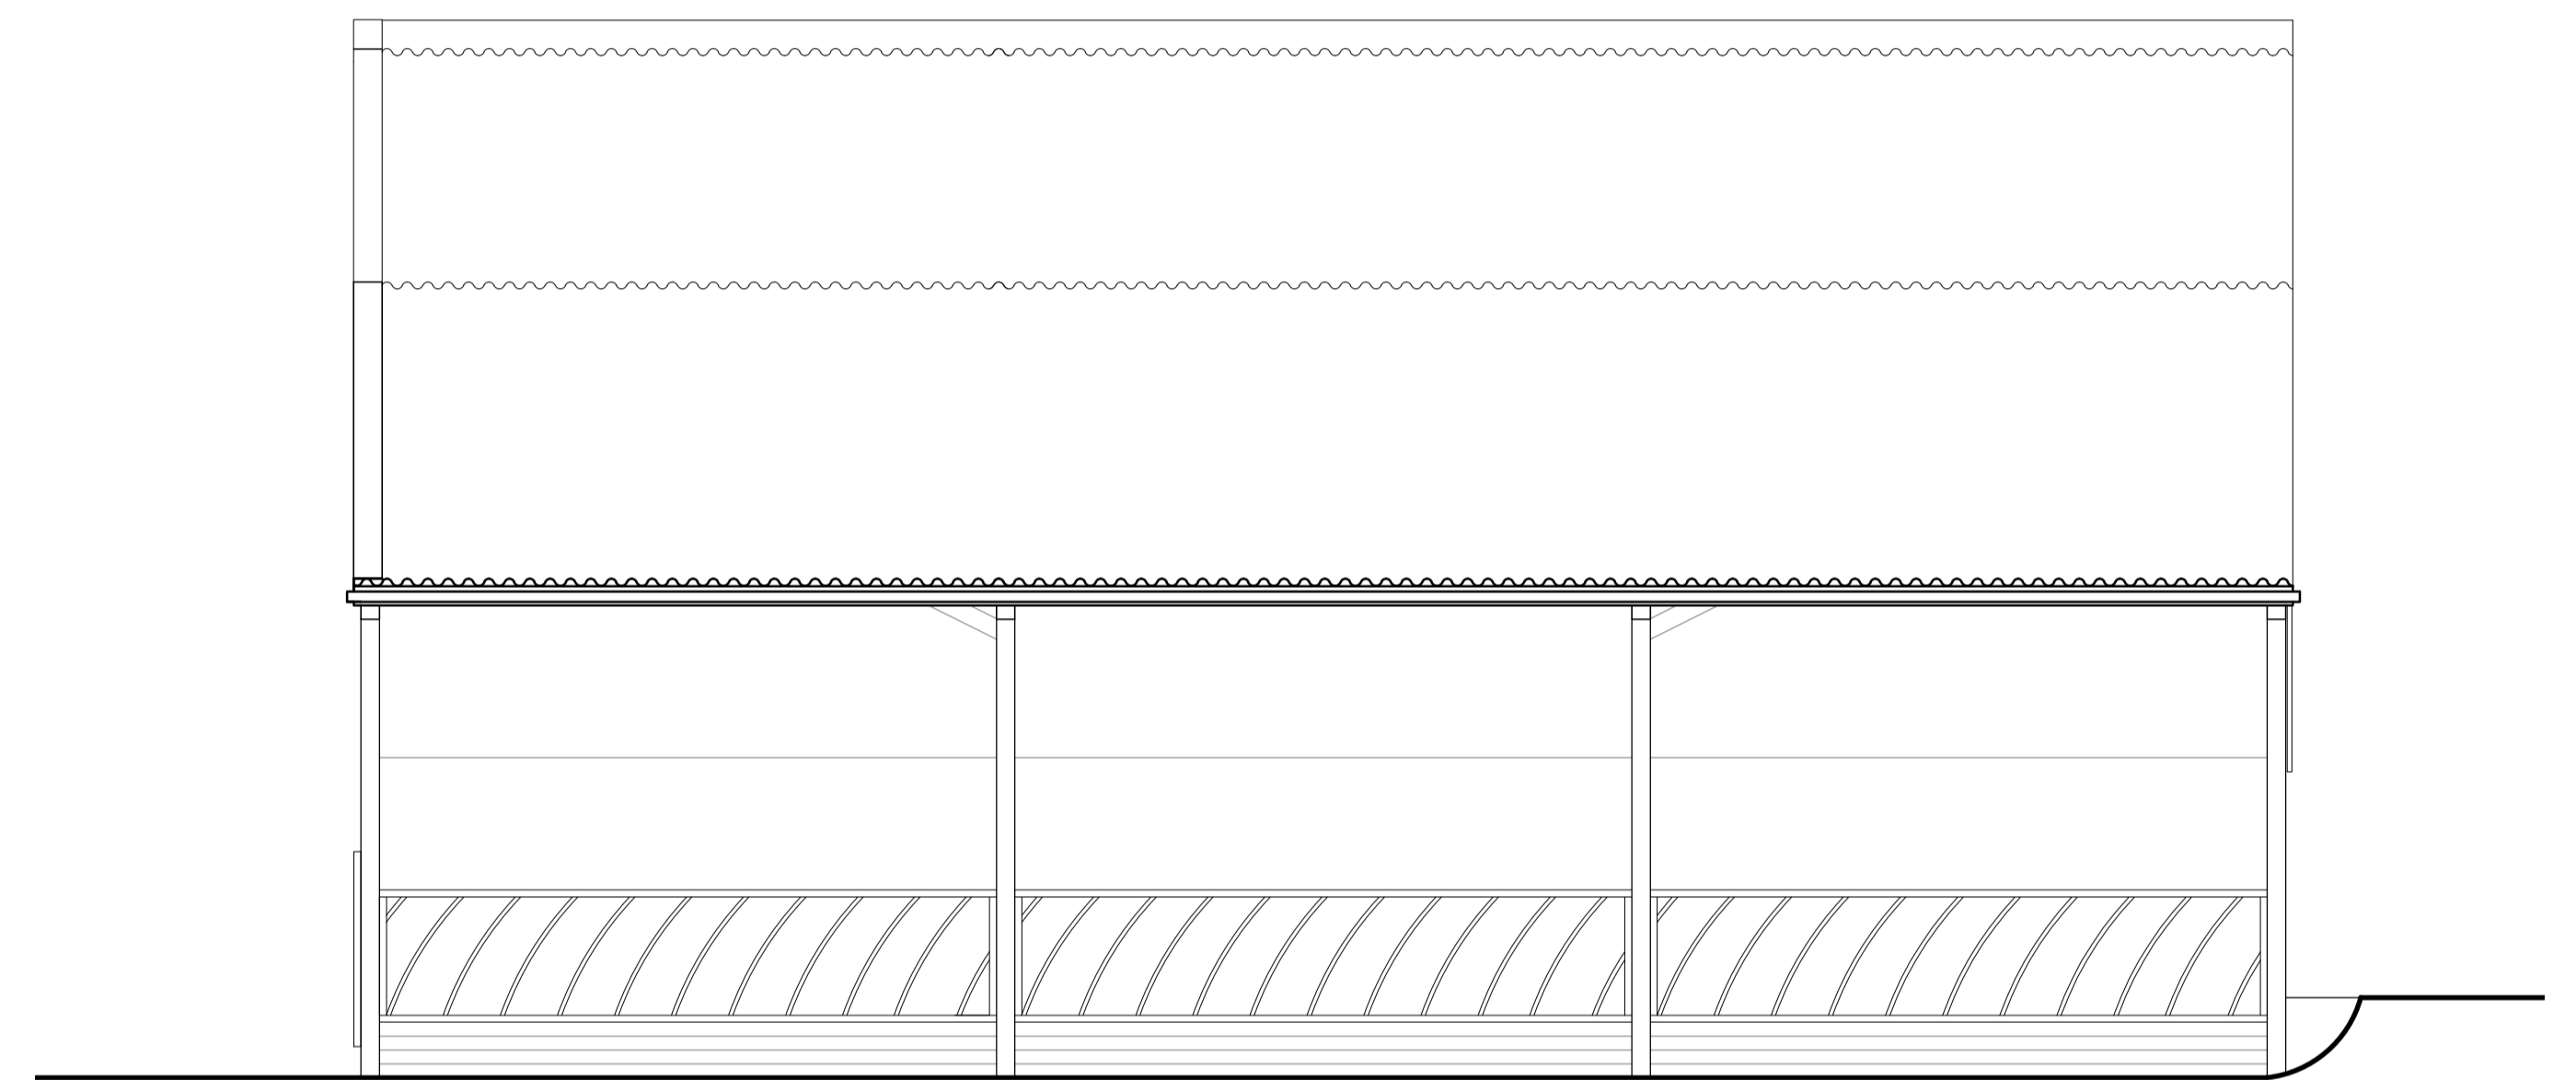

SOUTH-WEST ELEVATION

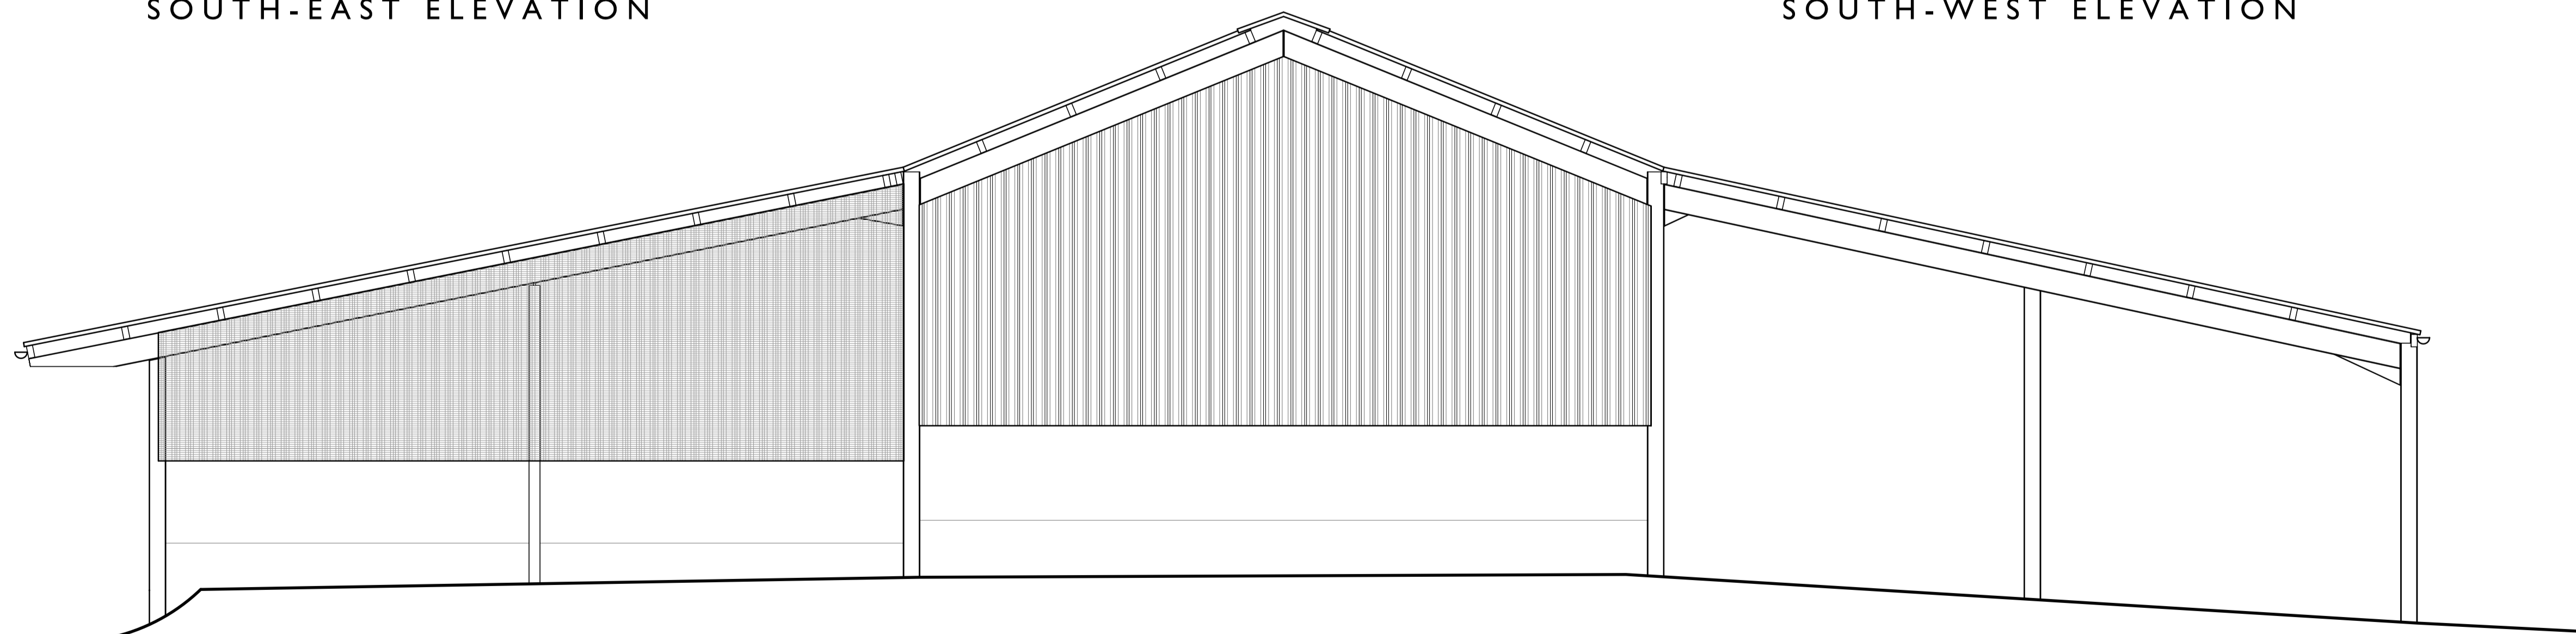

NORTH-WEST ELEVATION

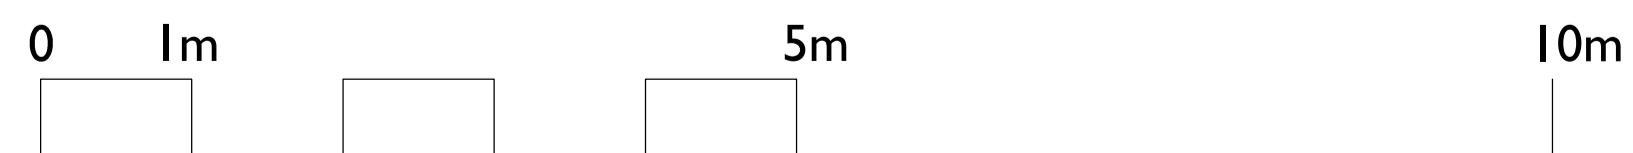

SCALE: 1:50 at A1  
SCALE: 1:100 at A3

Rev.	JW	NL	09.11.23	First Issue
DR.	CH.	Date	Notes	
PROJECT	FRANCE LANE FARM BARN			
DRAWING	EXISTING ELEVATIONS			
DRAWING No.	4271_053			
SCALE:	1:50 @ A1	DATE	NOV 2023	
	1:100 @ A3			

**llewellyn  
harker  
lowe**