



Fai

France Lane
Farm

Rev.	JW	NL	09.11.23	First Issue
DR.	CH.	Date	Notes	
PROJECT		FRANCE LANE FARM BARN		
DRAWING		EXISTING SITE PLAN		
DRAWING No.		4271_051		
SCALE: 1:200 @ A1		DATE NOV 2023		

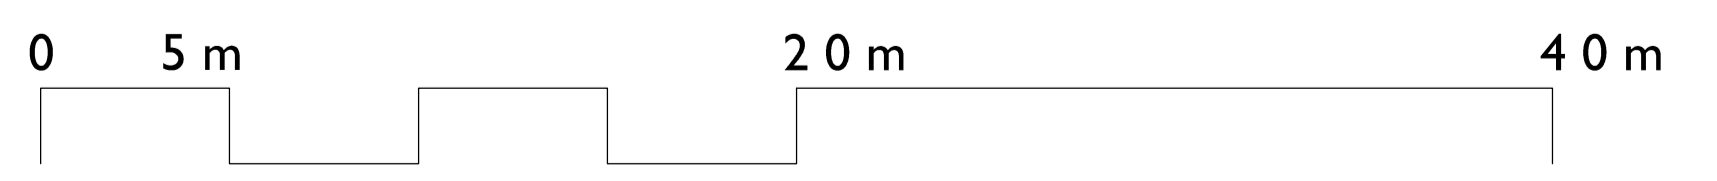

SCALE: 1:200 at A1
SCALE: 1:400 at A3

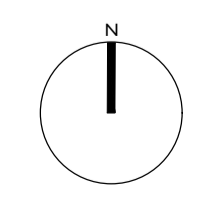

llewellyn
harker
lowe