


- Notes**
- Site boundary/Fencing
  - - - Existing Foul drainage run
  - . - . New Foul drainage run
  - - - Storm drainage run
  - Cold water feed/External tap
  - ⊕ Svp Soil Vent Pipe/AAV
  - ⊕ Rwp Rain Water Pipe
  - - - Structure to be removed (including load bearing)

- 01 All drawings are preliminary unless stated differently. Preliminary drawings are not to be built or manufactured from.
- 02 This drawing is subject to copyright of TNI Building Designs. Reproduction only with written authority.
- 03 All structural work where mentioned on this drawing is subject to a qualified structural and civil engineer calculations.
- 04 These plans may be subject to "Planning & Building Regulation Approval" or any other statute in law.
- 05 All materials to match existing unless otherwise stated.
- 06 This drawing is indicative and is not a structural engineering drawing. Designs by client.

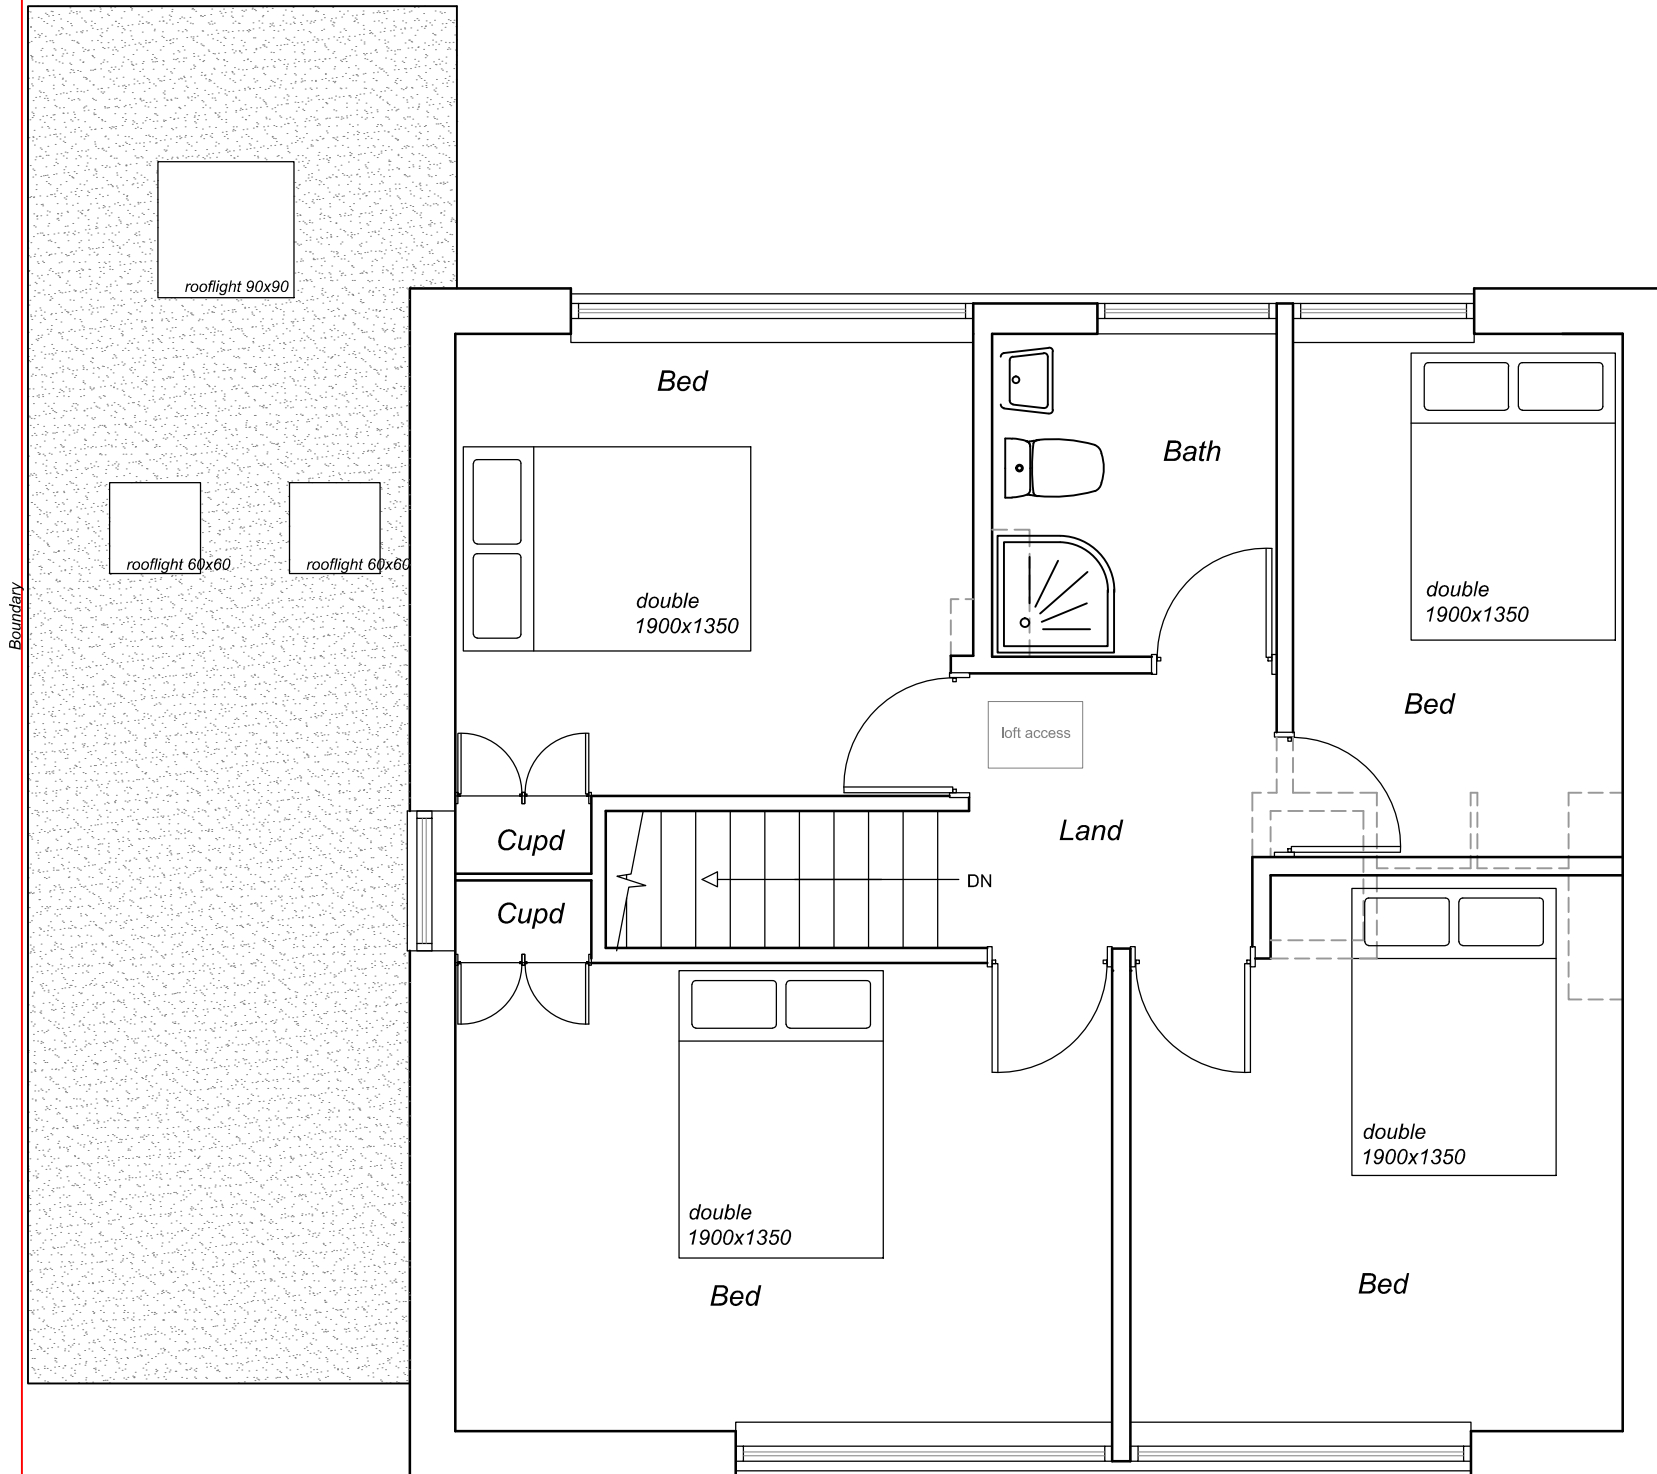

**PROPOSED FIRST FLOOR PLAN**

**Mr & Mrs Hancock**  
**8 Heath Close**  
**Winterbourne**  
**Bristol**  
**BS36 1LQ**

DWG No: 23-28506  
 SCALE @ A3: 1:50  
 REV: 2a

- Preliminary
- Building Regulations Approved
- Planning approved
- Tender Issue

**TNI BUILDING DESIGNS**

email: [info@tnibuildingdesigns.co.uk](mailto:info@tnibuildingdesigns.co.uk)  
 visit: [www.tnibuildingdesigns.co.uk](http://www.tnibuildingdesigns.co.uk)

