


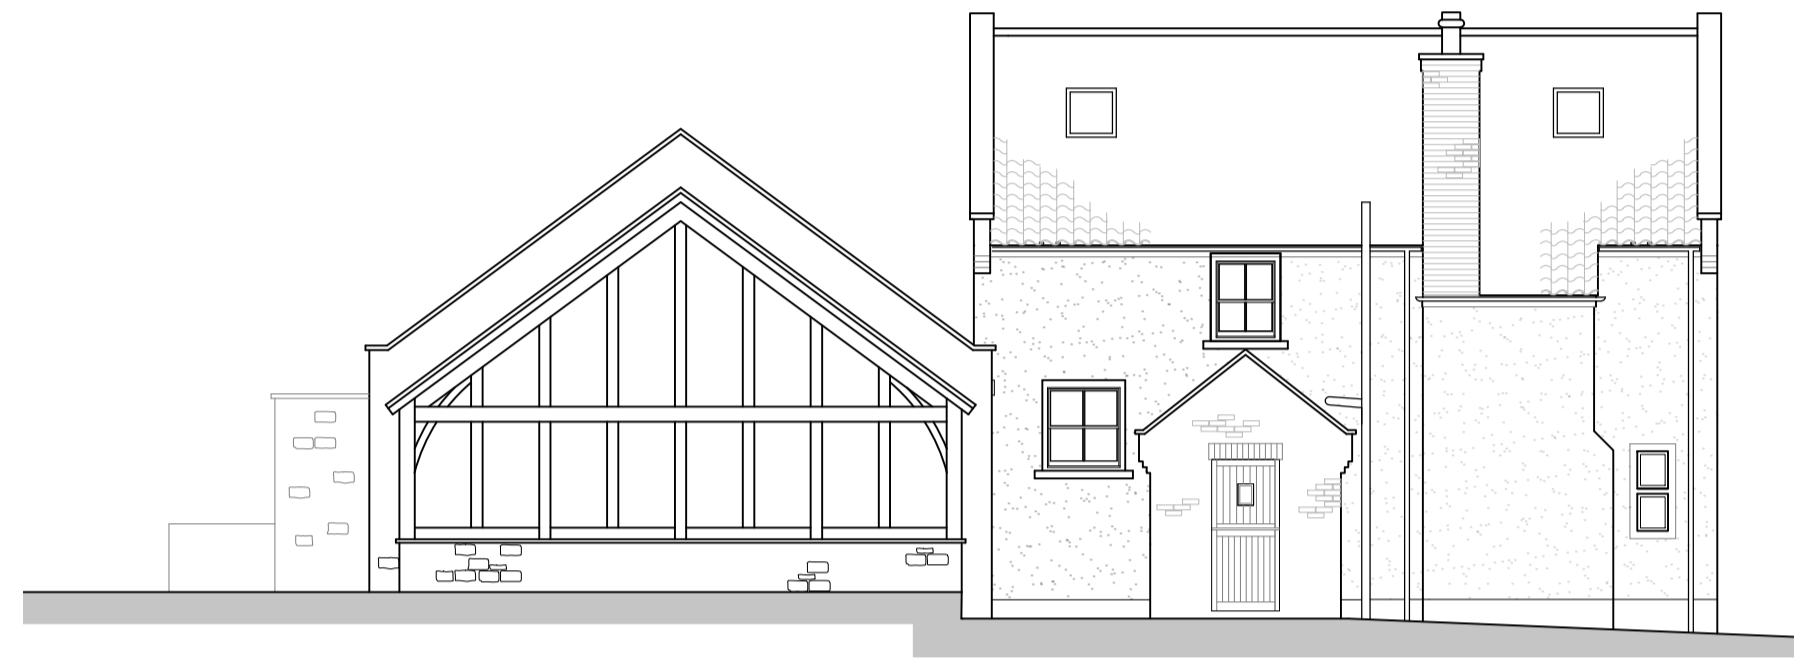

Proposed Materials:
Clay Pantile Roof Covering
External Walls: Natural Stone
Oak timber frame

1 Existing South Elevation
Scale: 1:100

5 Proposed South Elevation
Scale: 1:100






2 Existing West Elevation
Scale: 1:100

6 Proposed West Elevation
Scale: 1:100



3 Existing North Elevation
Scale: 1:100

7 Proposed North Elevation
Scale: 1:100

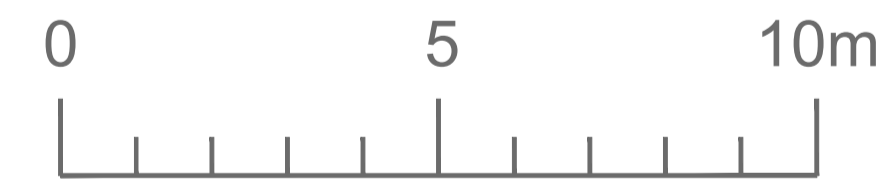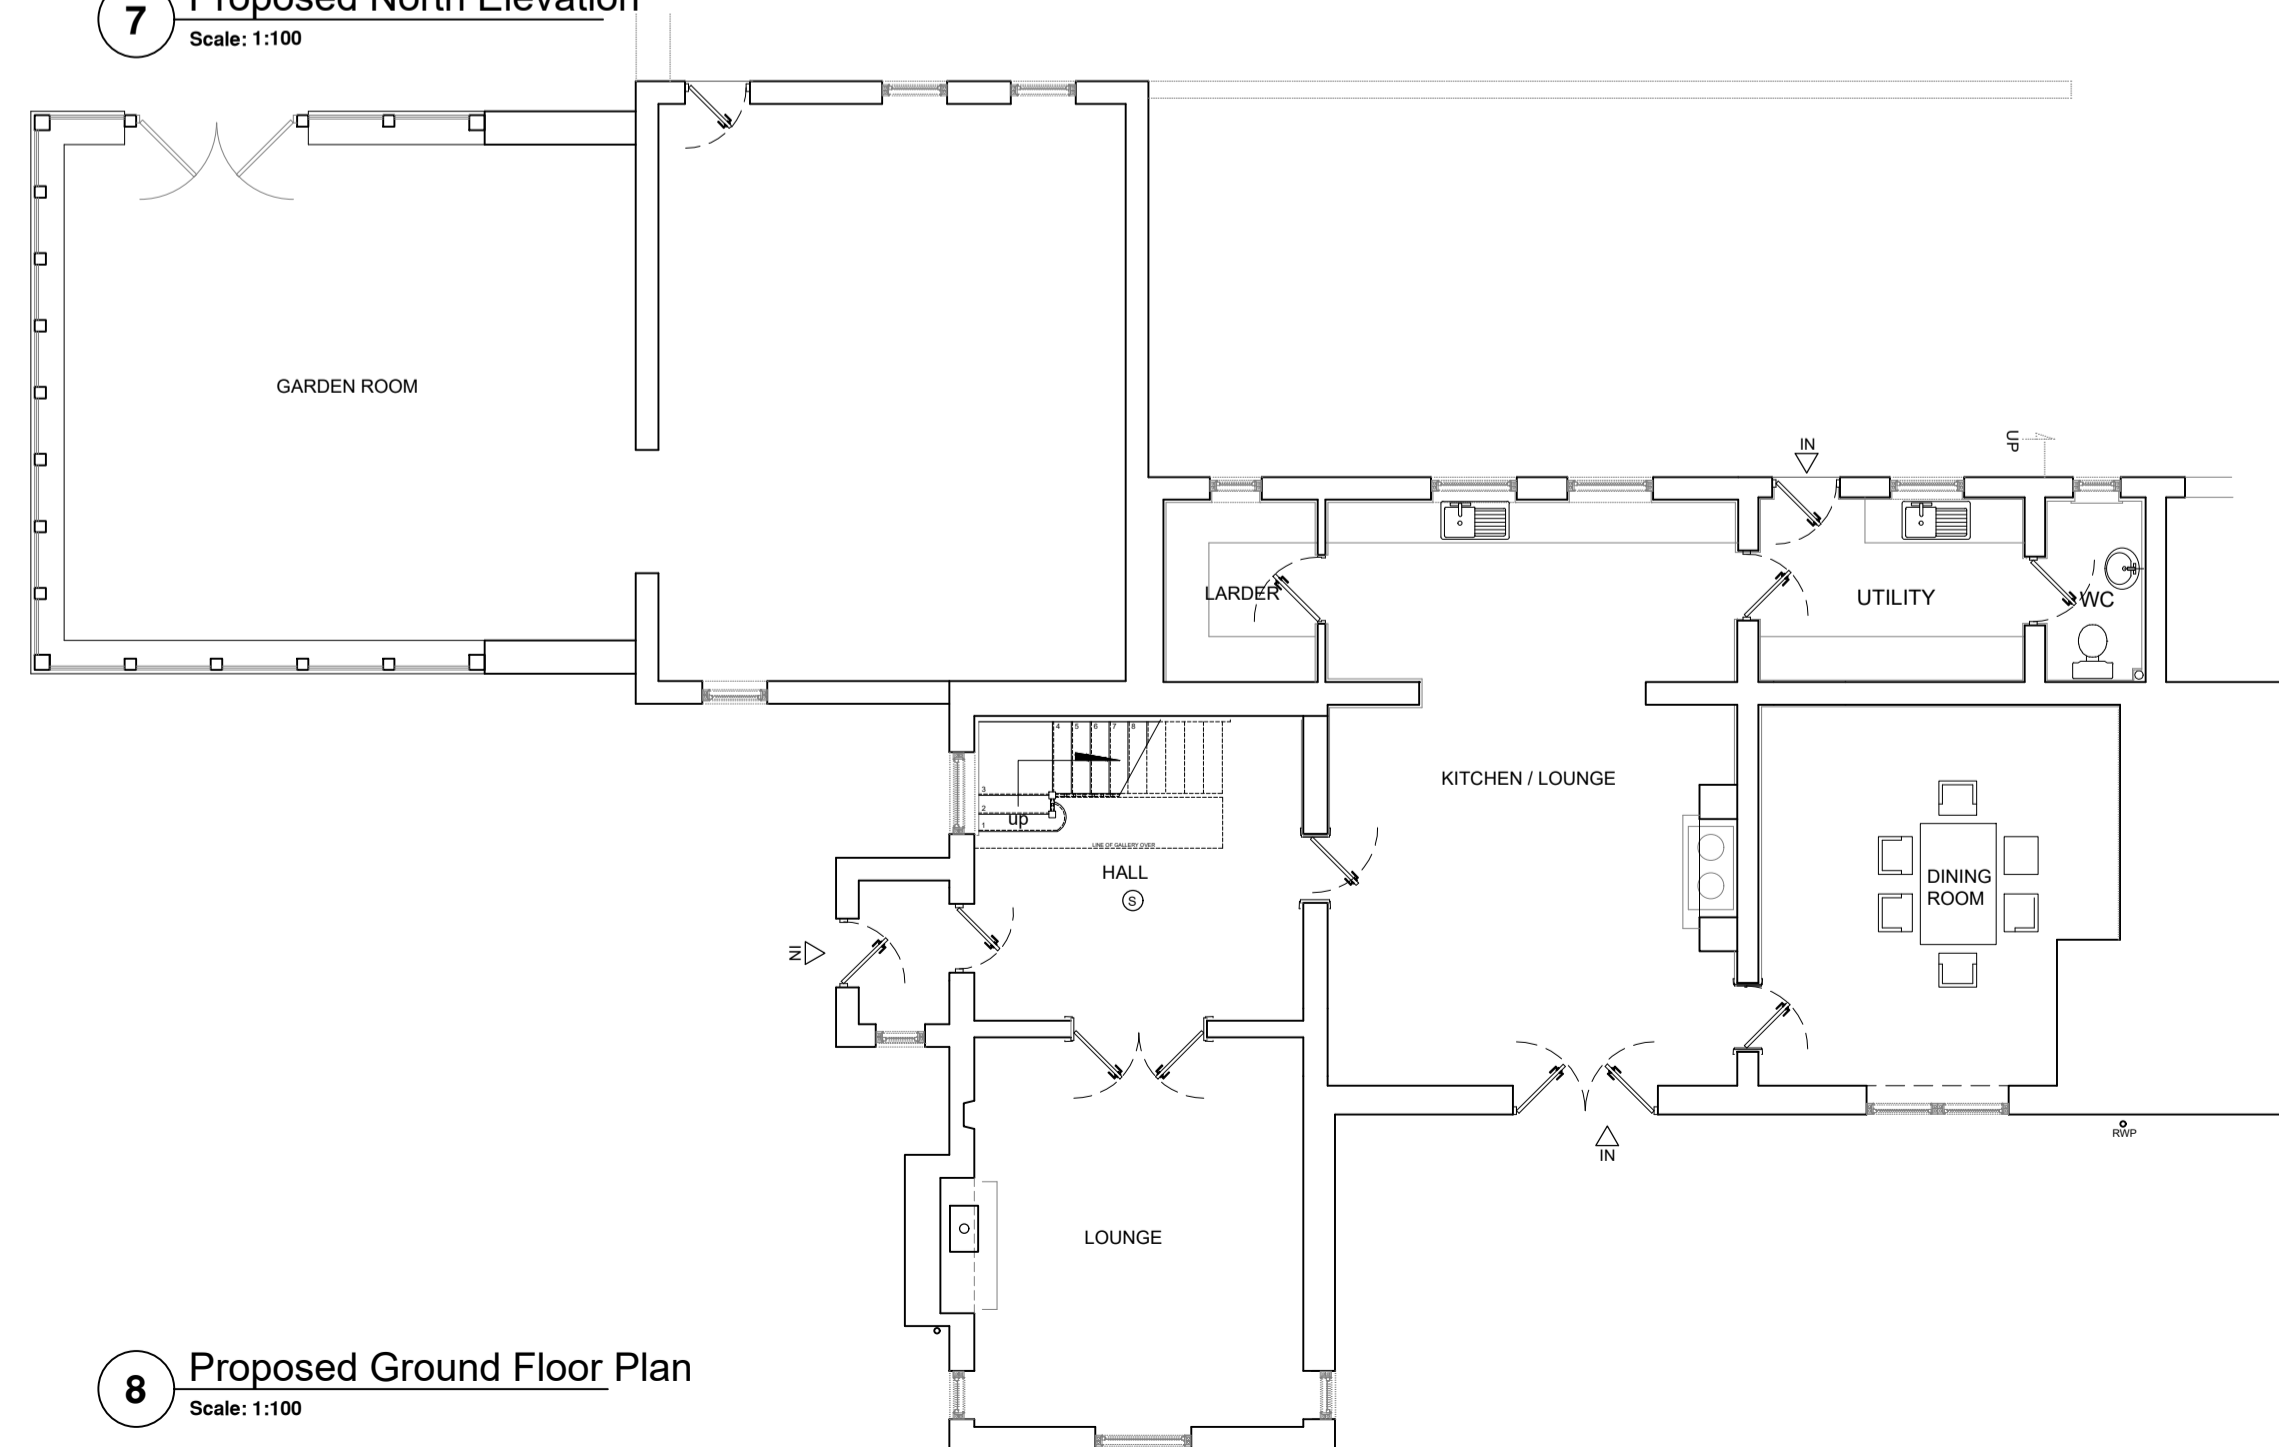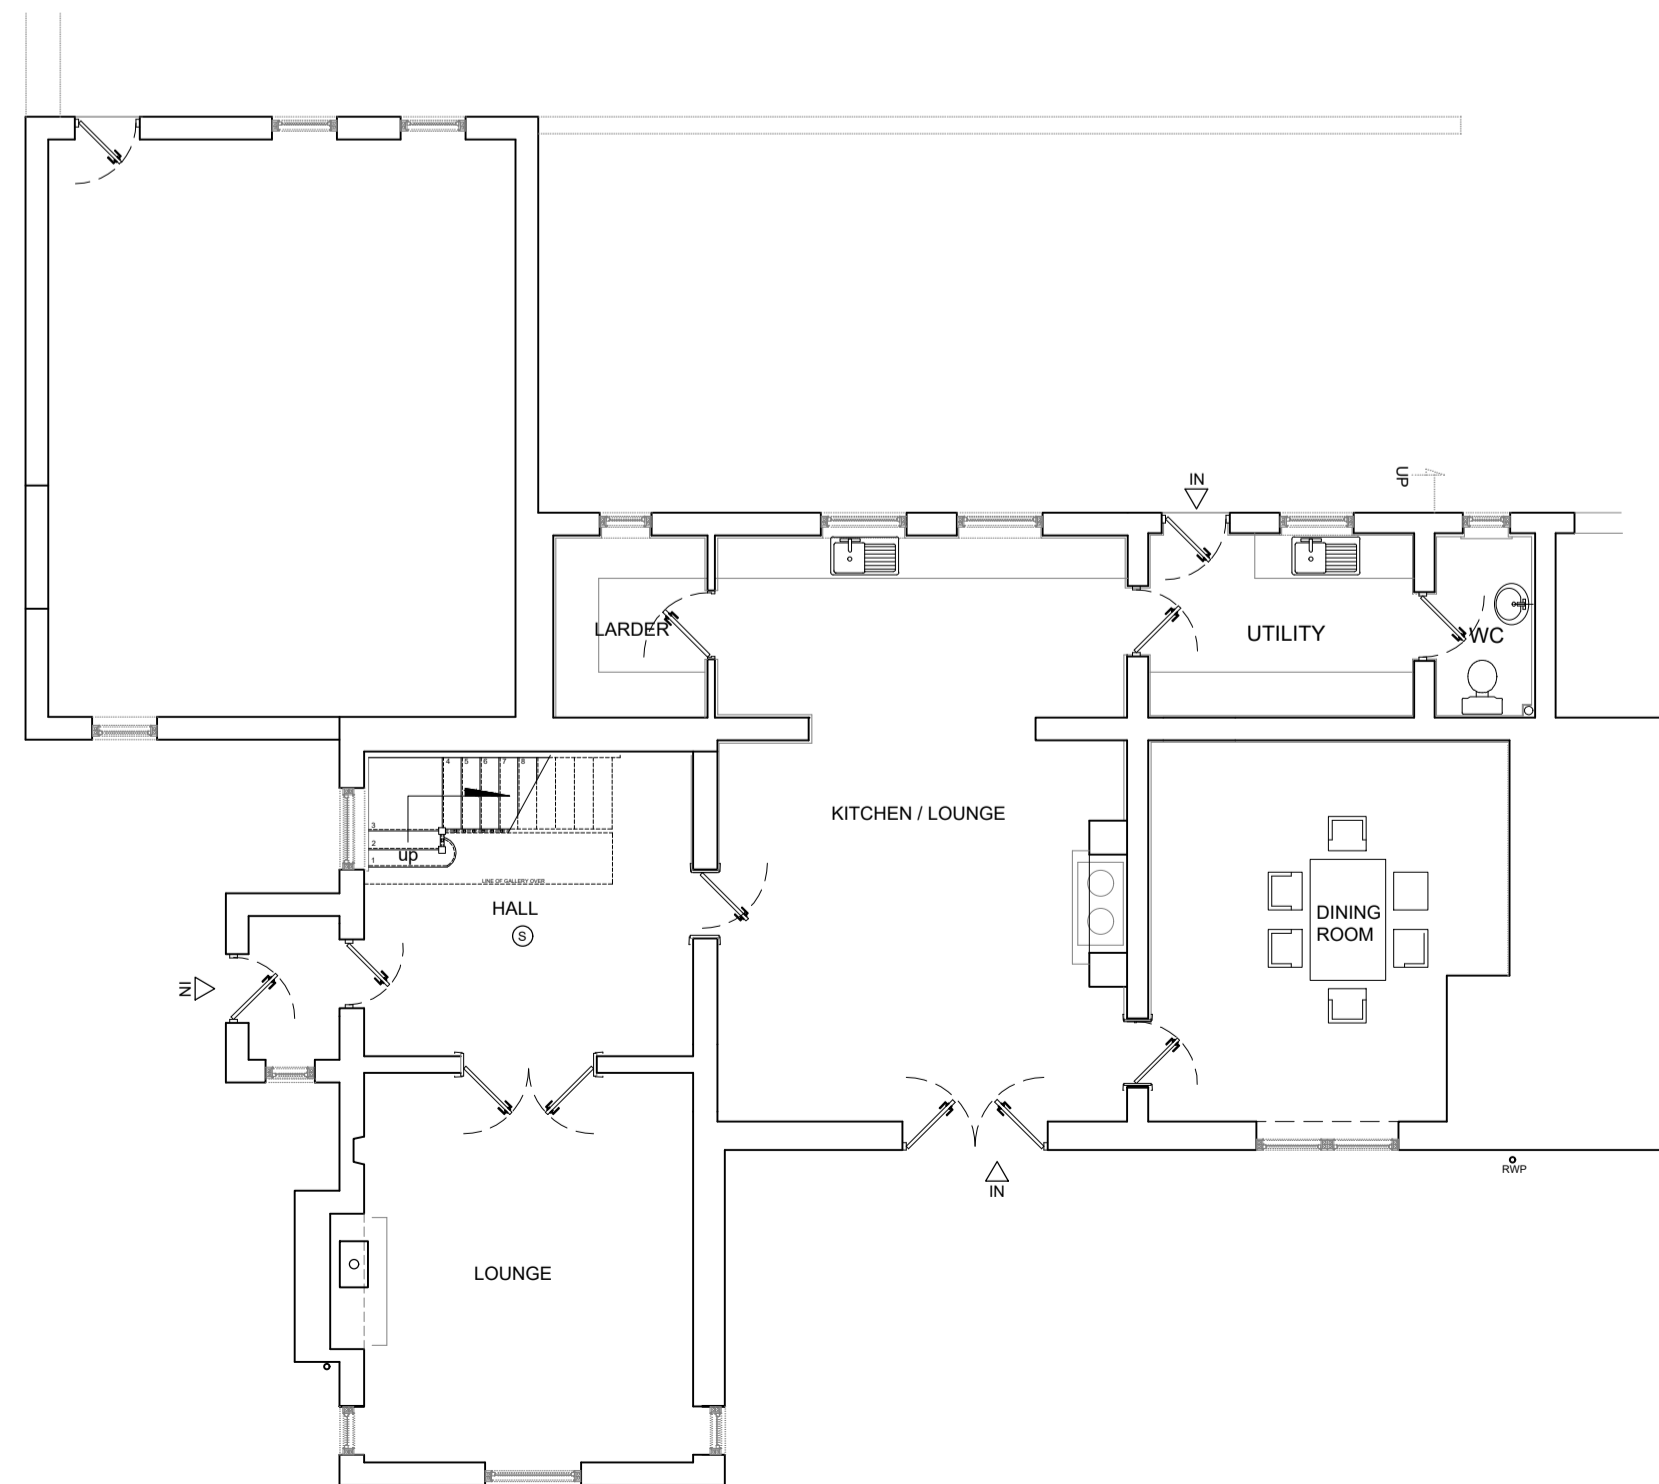

4 Existing Ground Floor Plan
Scale: 1:100

8 Proposed Ground Floor Plan
Scale: 1:100

Project:
**East Farm
 Old Stillington**

Drawing:
**Existing & Proposed Plans
 and Elevations**

scale 1:100 @ A1
 date March 2024
 dwg. RJA/01 rev.

revision status		
rev.	date	notes