



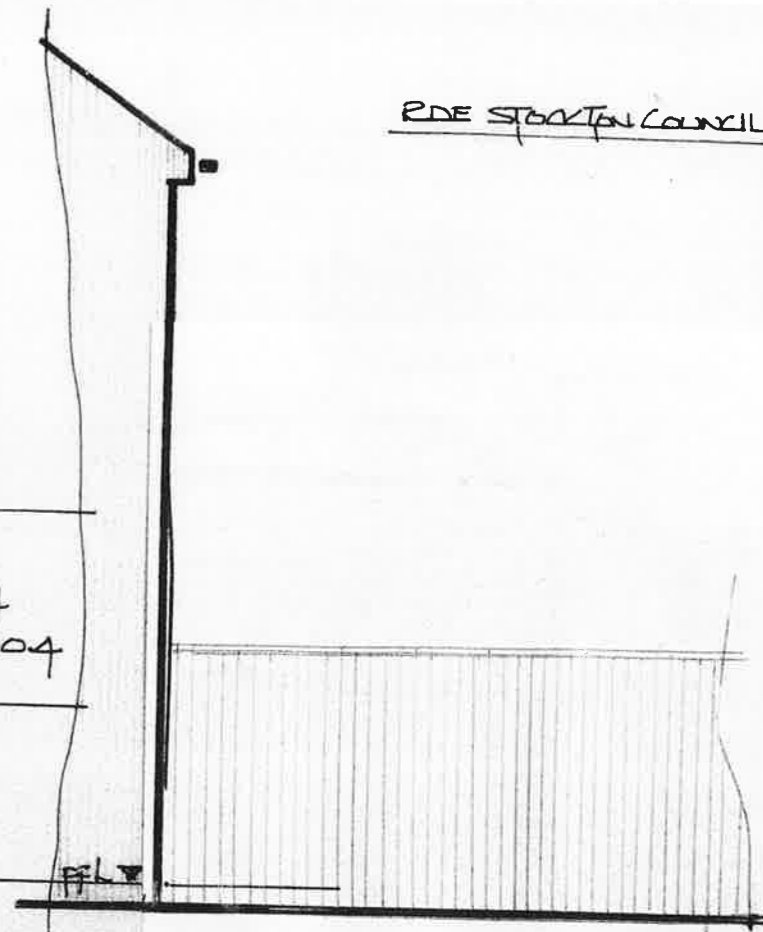


SCALE: 1:50
DATE: FEB 2024
CONT NO: CH 21504

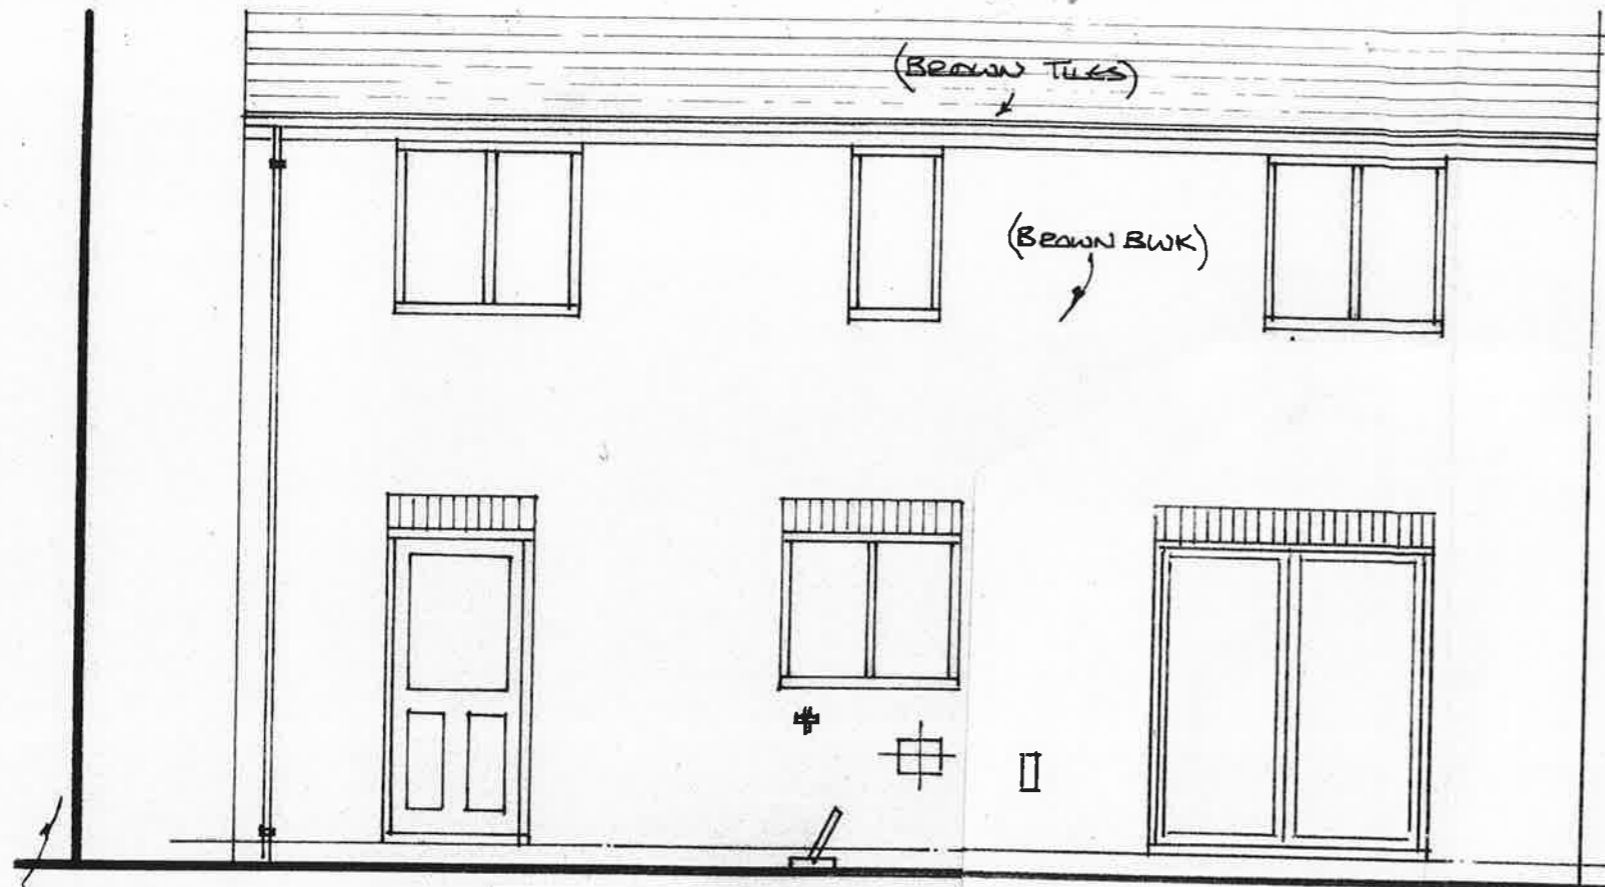

ADJACENT DWELLING

PROPOSED REAR ELEVATION

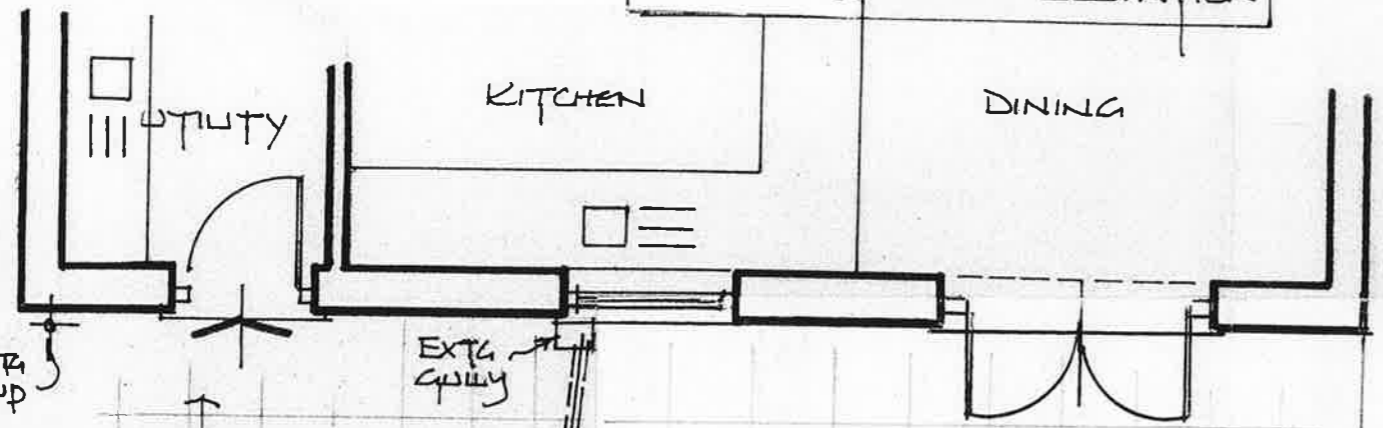


PLAN VIEW

LEFT SIDE ELEVATION

PROPOSED REAR CONSERVATORY

for
MRS FUNT
36 CARRANBURGH ROAD
INGLESY BARWICK
STOCKTON ON TEES
TS17 5FF

RIGHT SIDE ELEVATION

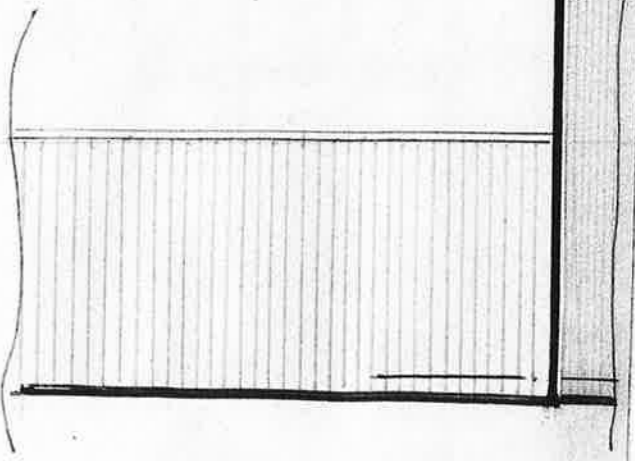

BOUNDARY FENCE

BOUNDARY FENCE