



SCALE BAR 1:50 @ A1

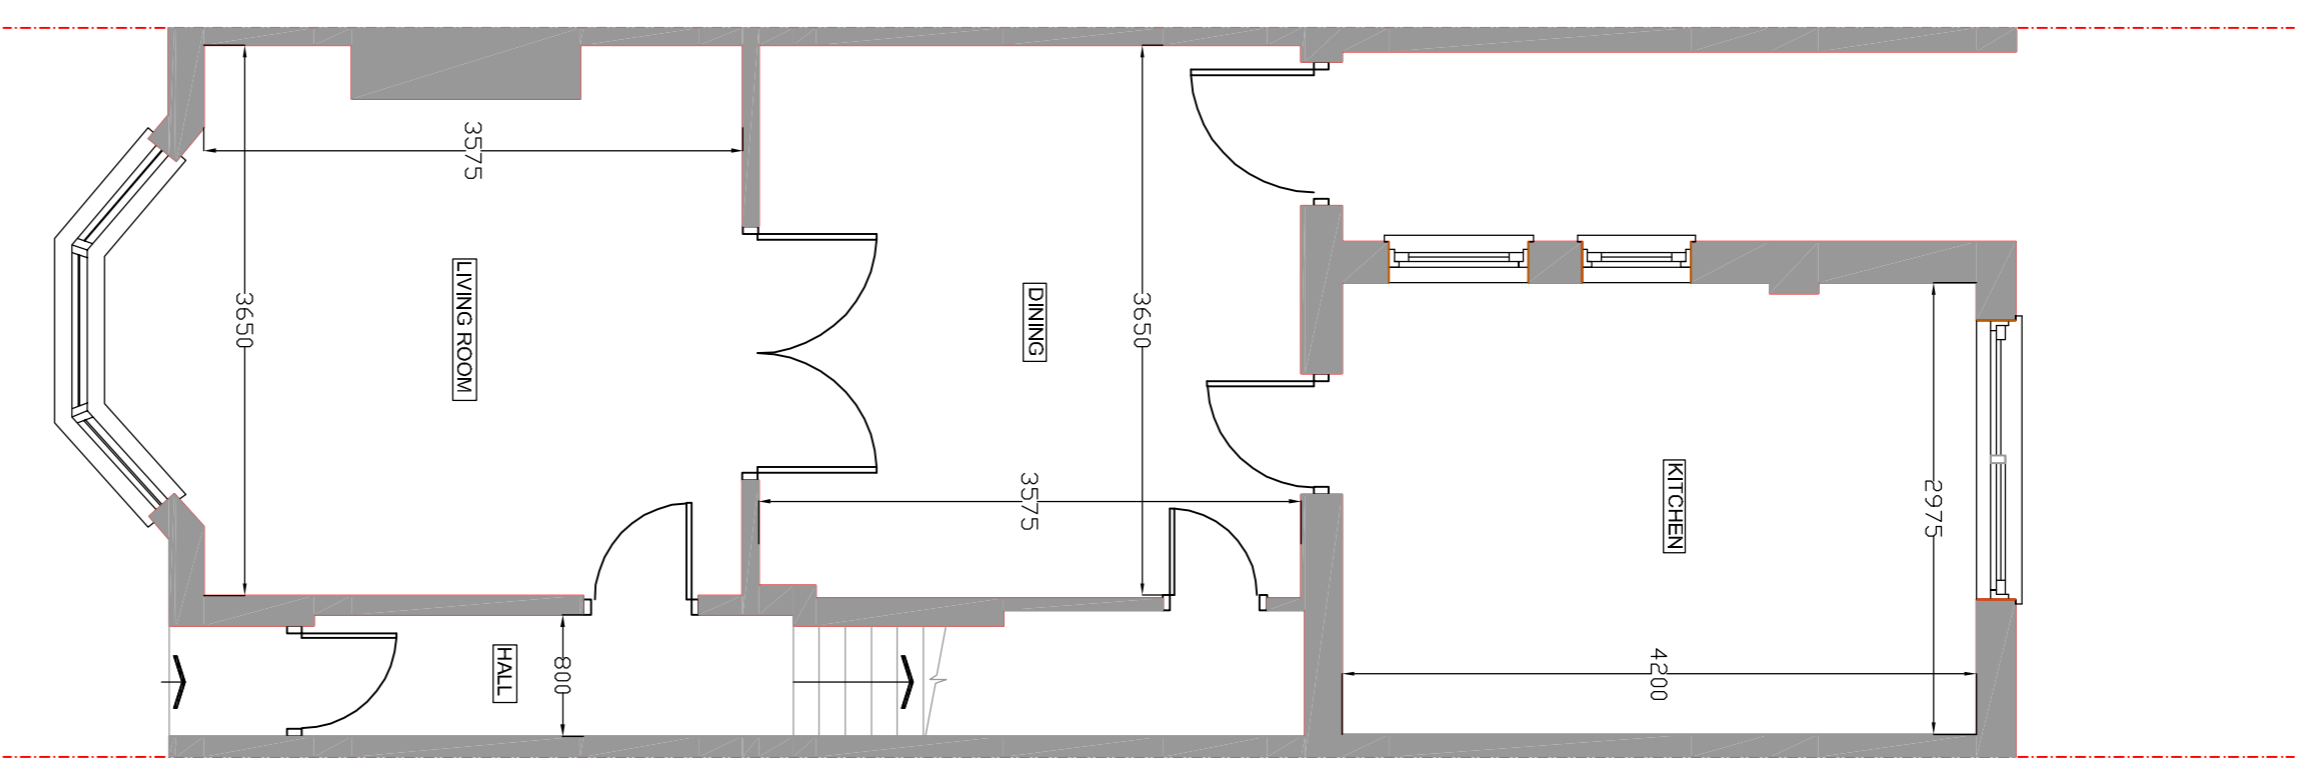

EXISTING GROUND FLOOR
SCALE BAR 1:50 @ A1

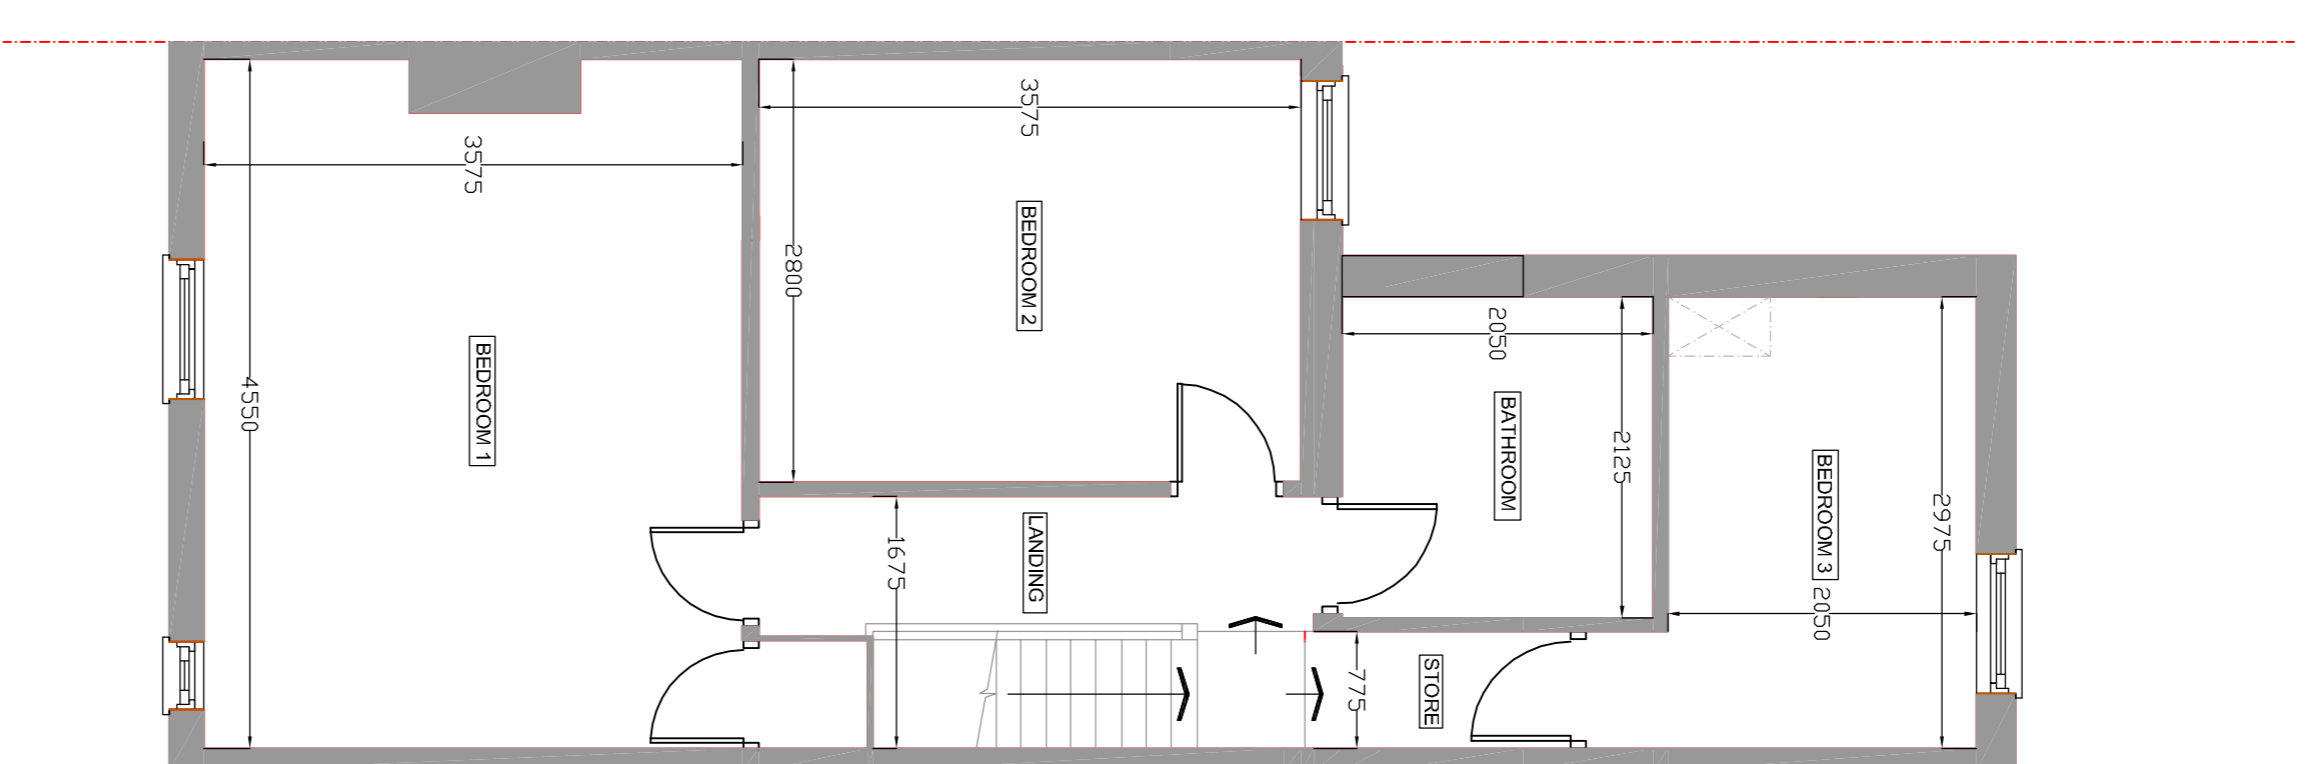

EXISTING FIRST FLOOR
SCALE BAR 1:50 @ A1

Revised	Description	Date	By

Cotswold Residential Design Ltd

Oxford Office: 4 Station Crescent
 Oxfordshire
 Telephone: 01865 116 328
 Email: info@cotswoldresidentialdesign.com
 Website: www.cotswoldresidentialdesign.com
 DRAWING TITLE: EXISTING FLOOR PLANS
 SITE ADDRESS: 215 NEW ROAD, CROOKLEY
 OXFEN
 SCALE: 1:50 @ A1 DRAWN BY: BB
 DATE: 29.05.23
 DRAWING NO: NEW/01