



0m
1m
2m
3m
4m
5m
6m

SCALE BAR 1:50 @ A1

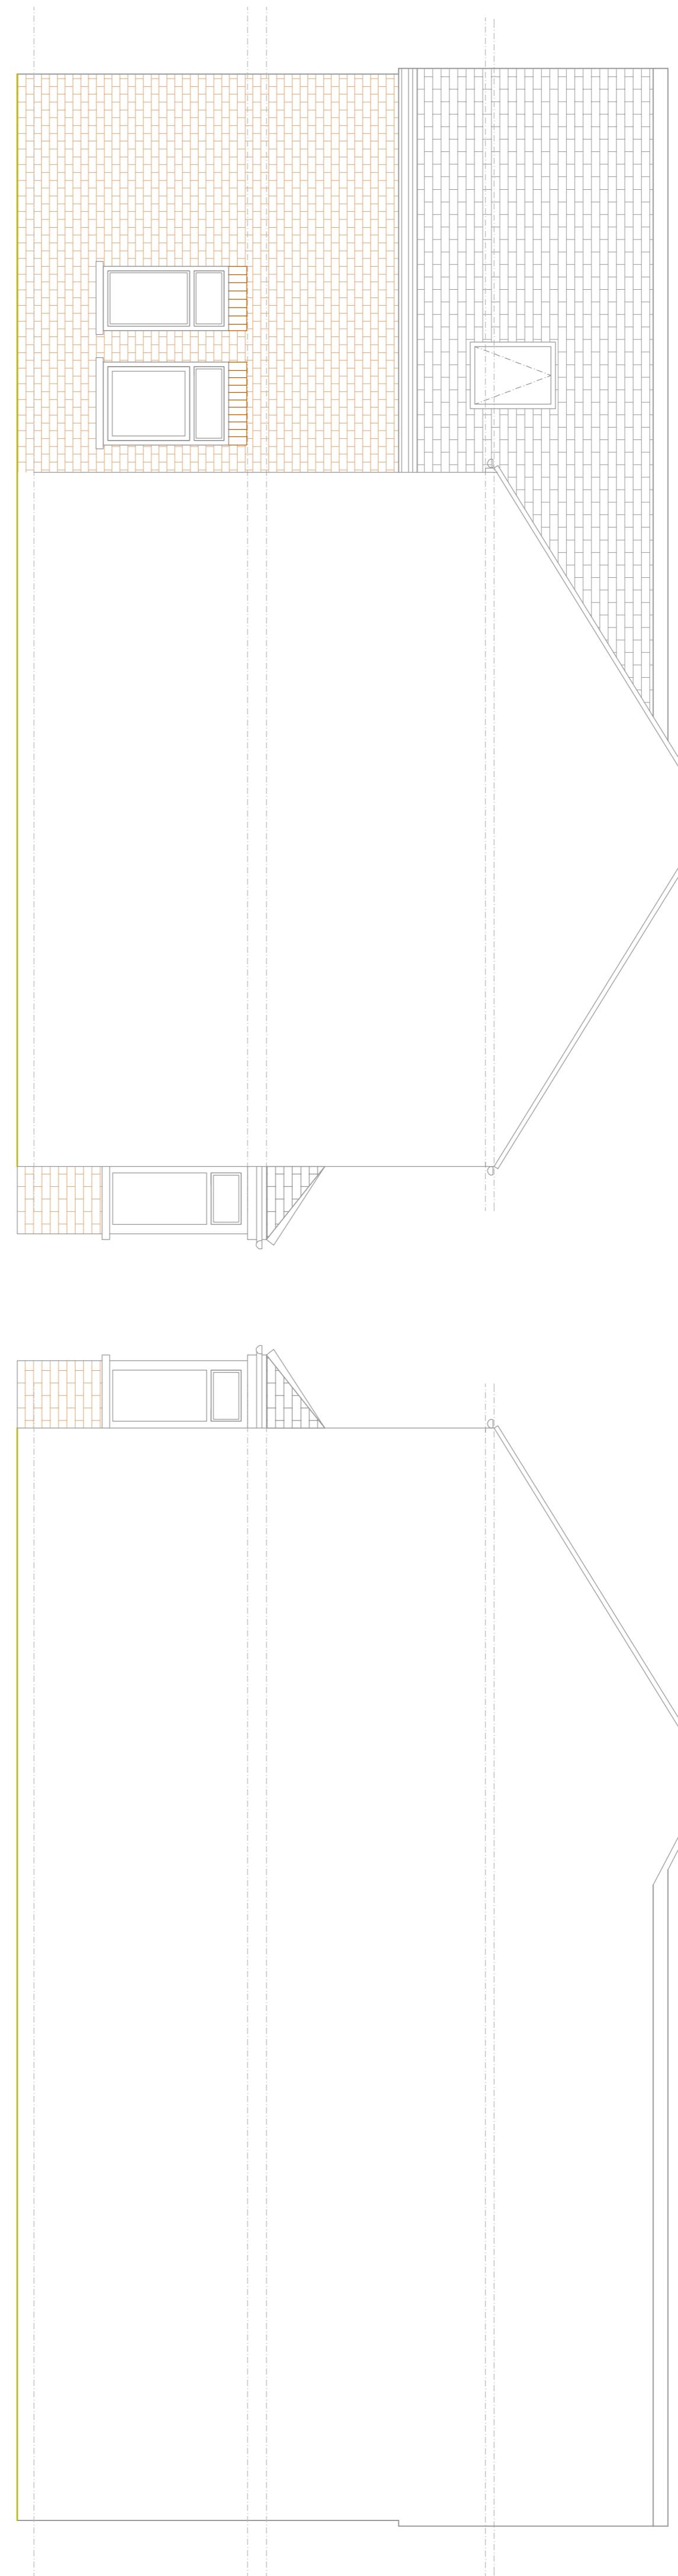


EXISTING SIDE ELEVATION 1

SCALE BAR 1:50 @ A1

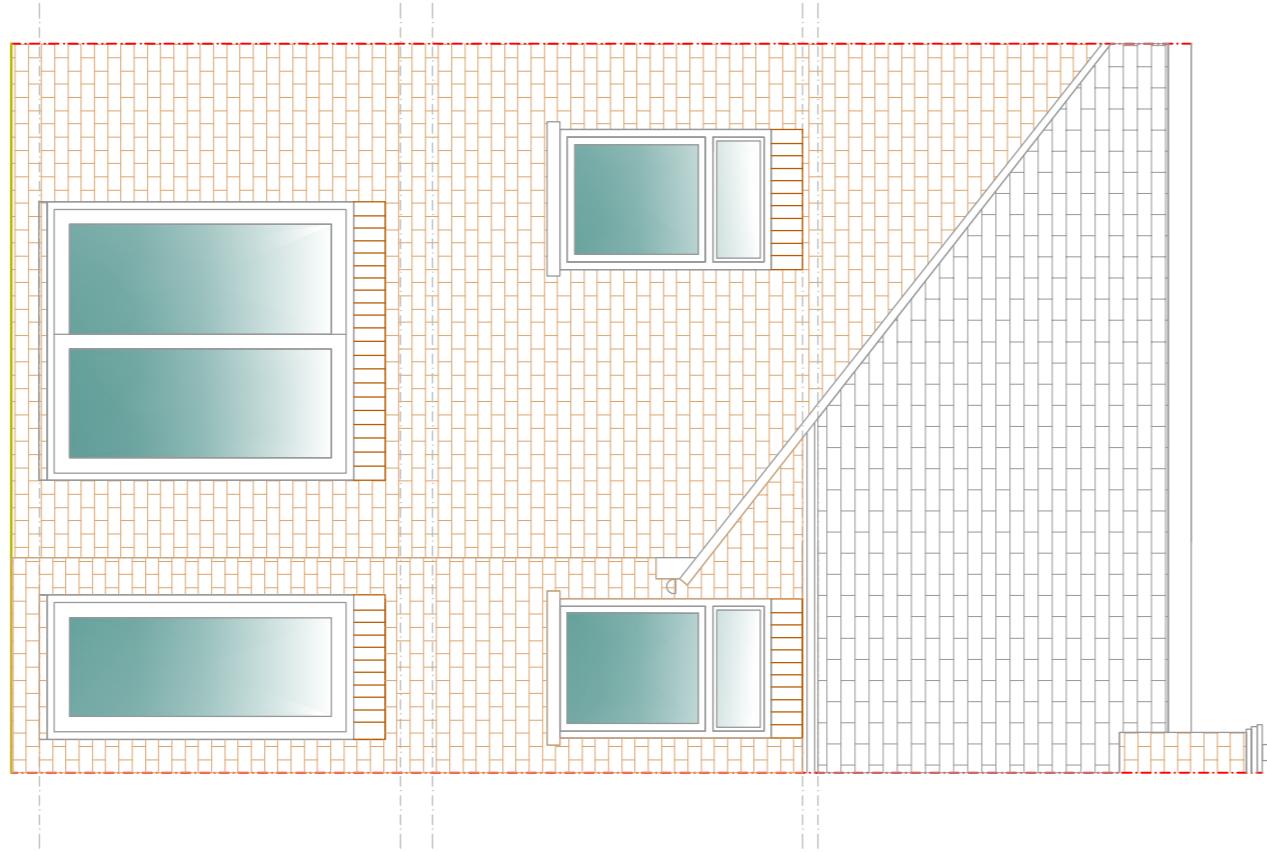


EXISTING REAR ELEVATION

SCALE BAR 1:50 @ A1

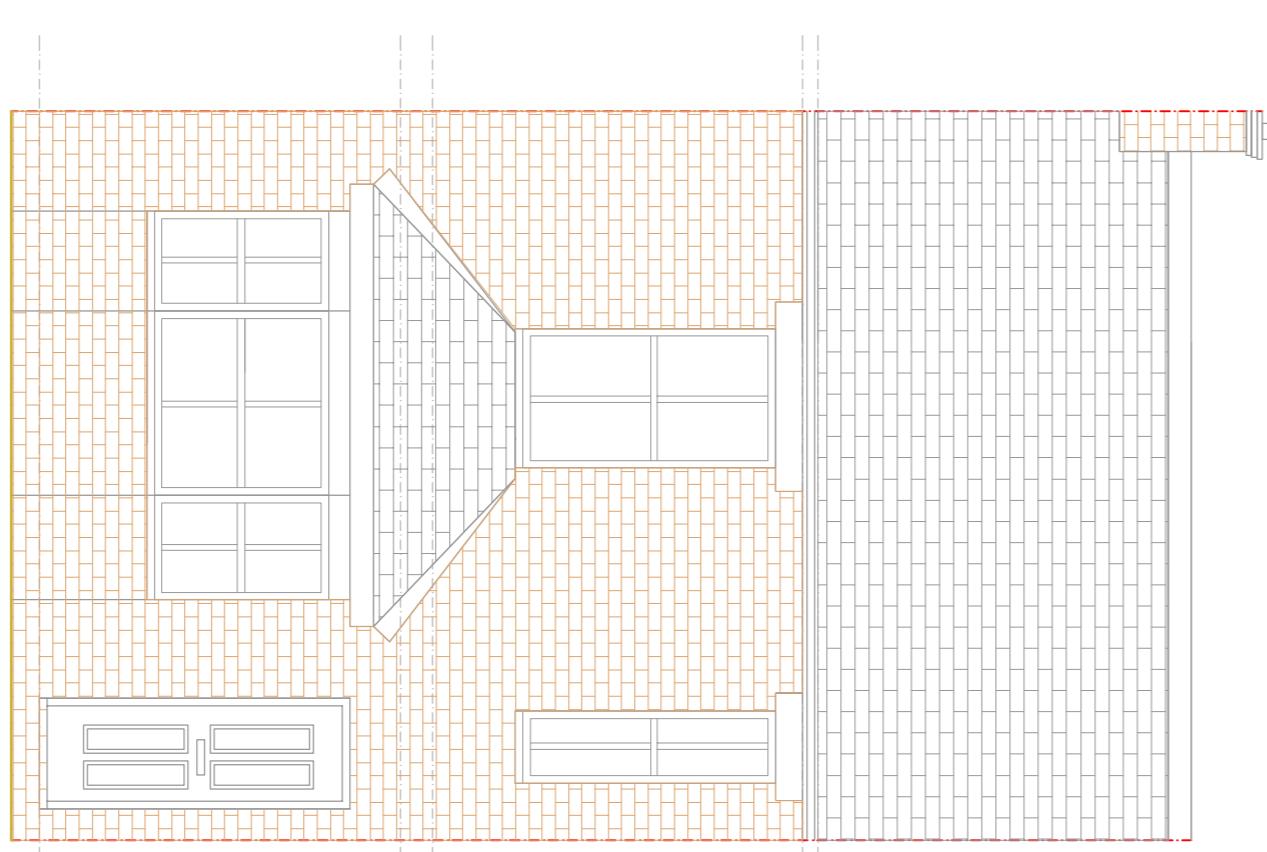

EXISTING FRONT ELEVATION

SCALE BAR 1:50 @ A1

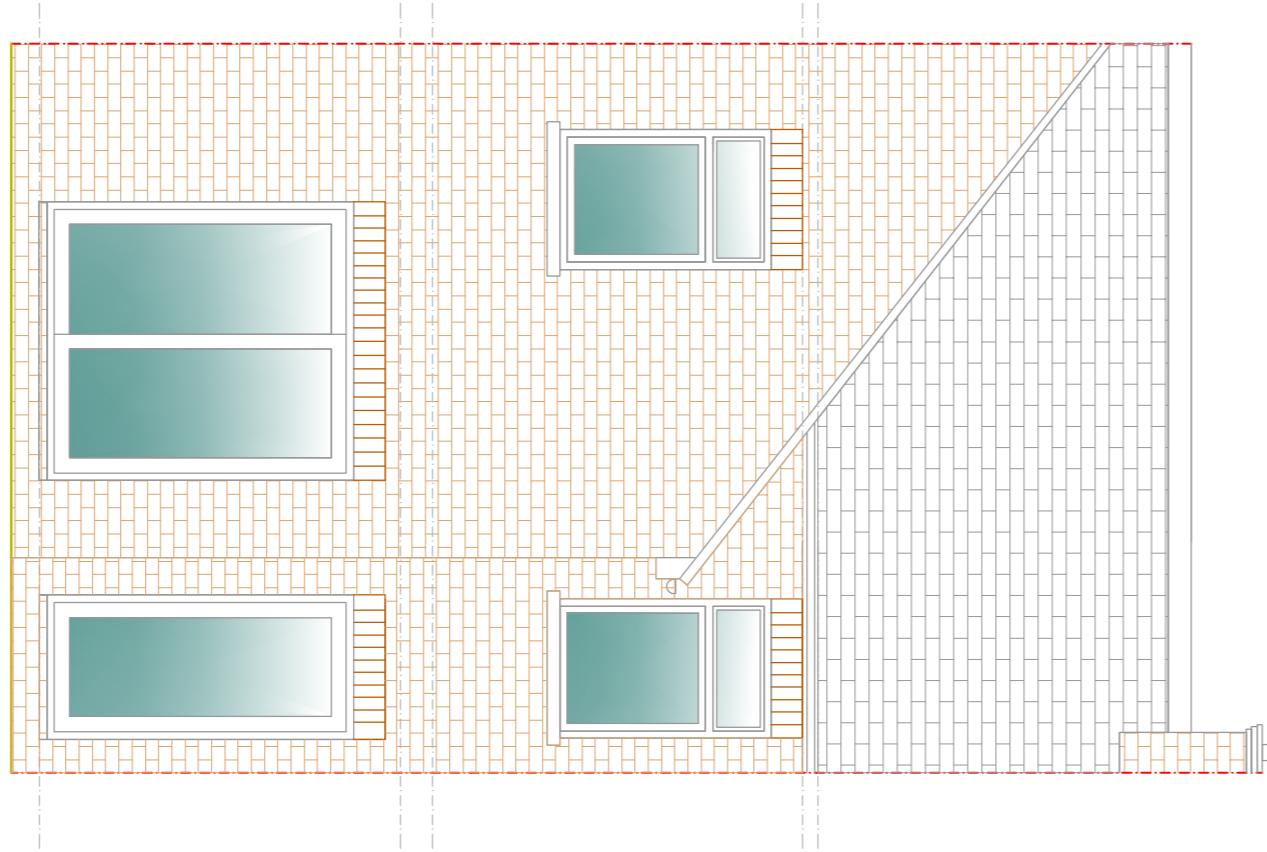

EXISTING SIDE ELEVATION 2

SCALE BAR 1:50 @ A1

Order Ref:	14	Sutton Crescent,
Customer:	Coleton,	Gloucestershire, GL1 4EN
Off. Tel. No.:	01453 811 328	
Telephone:	07865 278 328	
Email:	colton@coltonassociates.com	
DRAWING TITLE:	EXISTING ELEVATIONS	
SITE ADDRESS:	215 NEW ROAD, CROXLEY GREEN	
SCALE:	1:50	1 DRAWN BY: BG
DATE:	22/03/23	
DRAWING ID:	NEW/02	REVISION A

Colswold Residential Design Ltd