

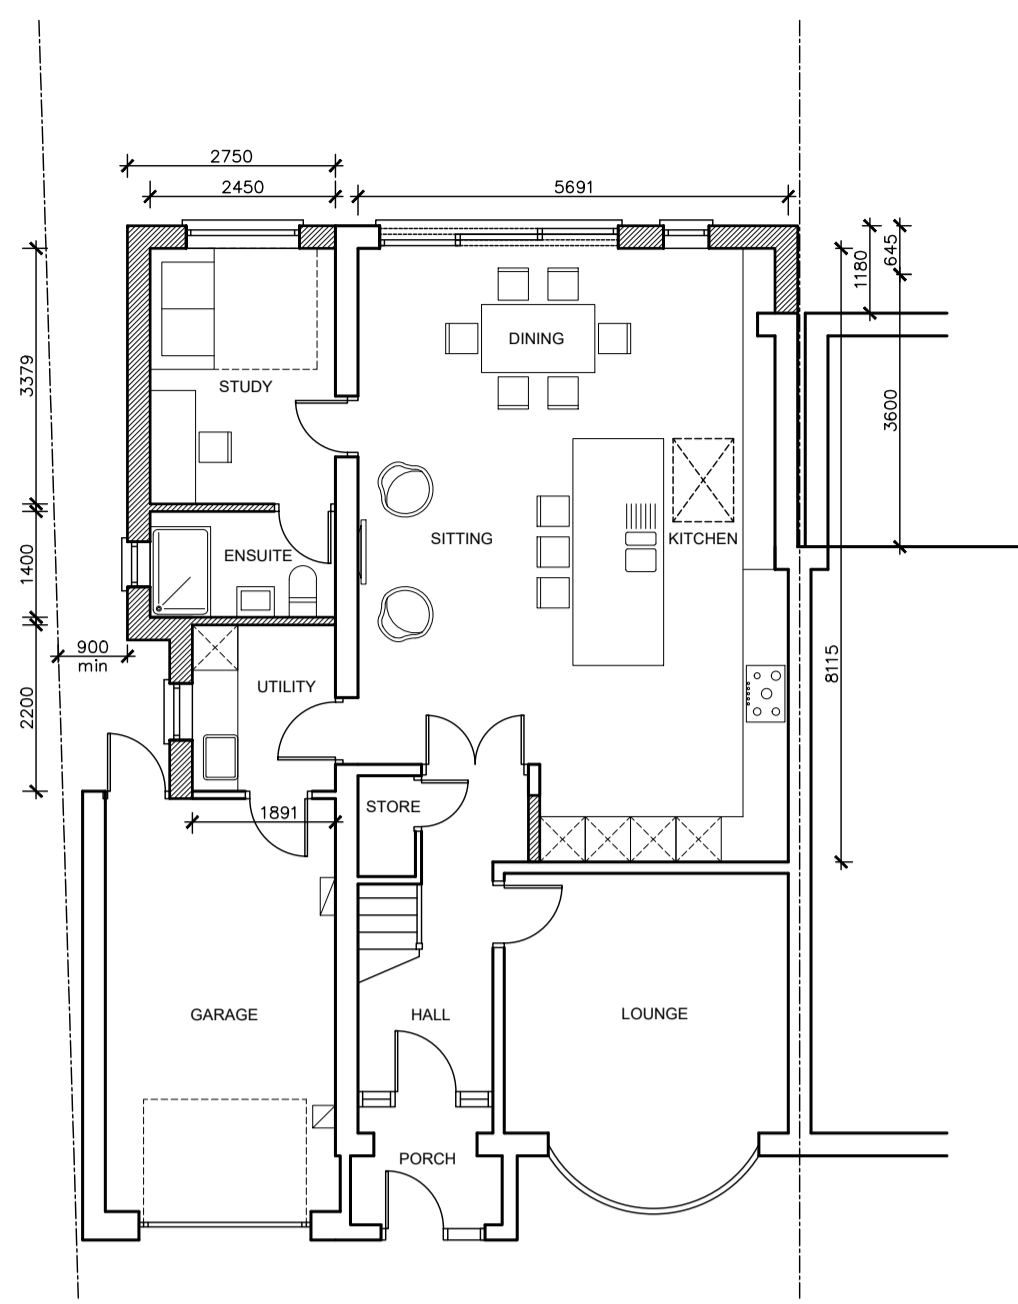



All Dimensions are to be checked on site.
 Figured dimensions only are to be taken from this drawing.
 This Drawing is to be read in conjunction with all relevant
 consultants' and/or specialists' drawings/documents and
 any discrepancies or variations to be notified to the
 architect.

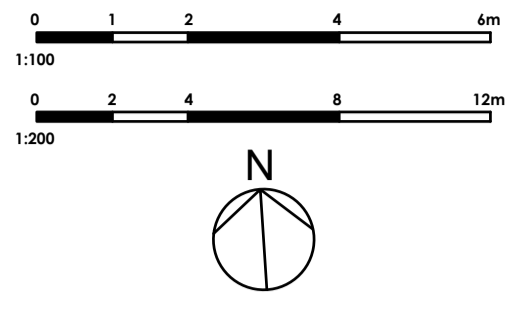

PROPOSED GROUND FLOOR

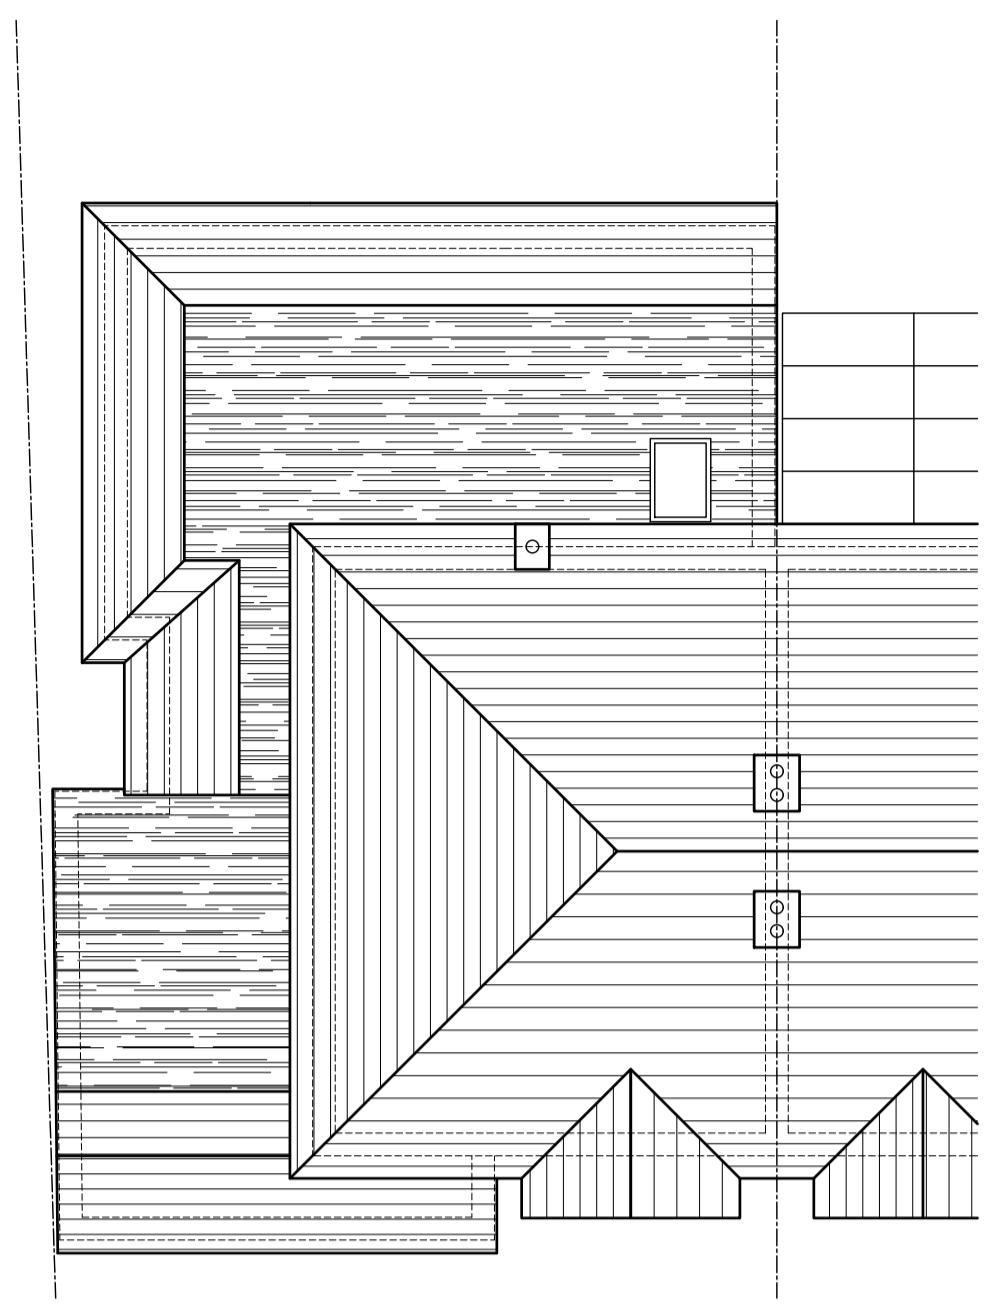

PROPOSED ROOF

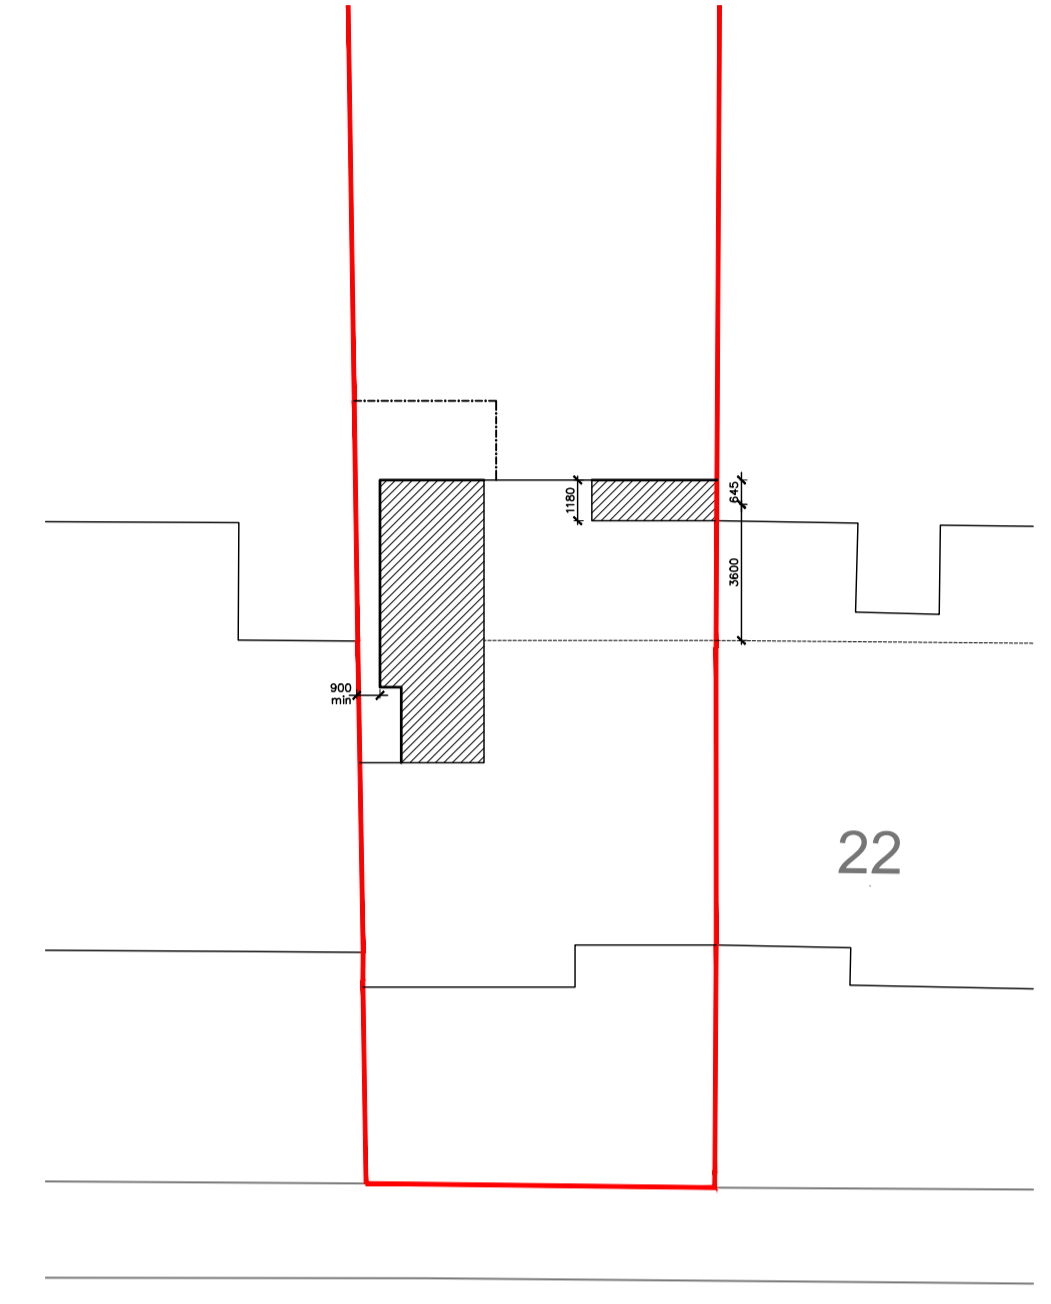

KENILWORTH DRIVE


█ SINGLE STOREY EXTENSION SITE PLAN 1:200
 - - - - - DEMOLITIONS



PROPOSED FRONT ELEVATION



PROPOSED SIDE ELEVATION

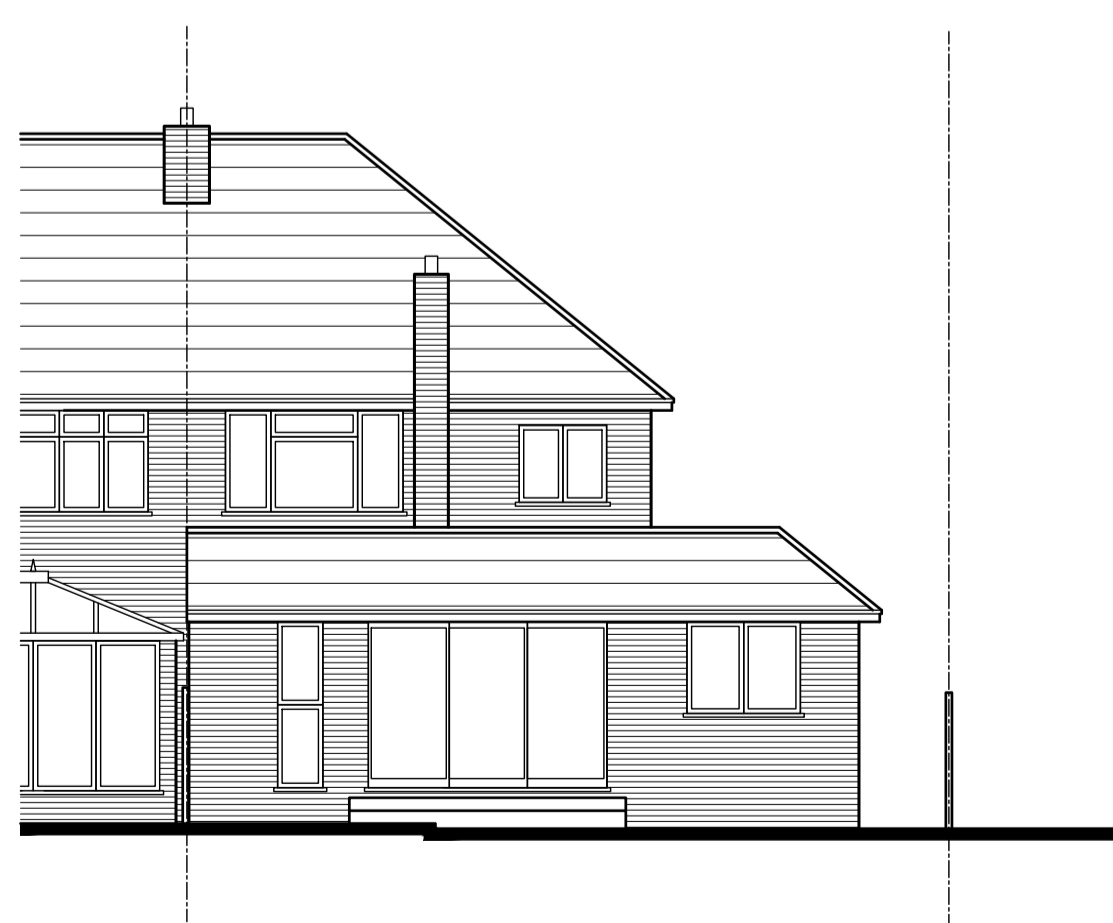

PROPOSED REAR ELEVATION



PROPOSED SIDE SECTIONAL ELEVATION

- █ BRICK
- █ BROWN CLAY ROOF TILES
- █ FELT FLAT ROOF
- █ OBSCURE GLAZED WINDOW

SUZIE HORNE RIBA
 1 PAYNESFIELD ROAD, BUSHEY HEATH, HERTS, WD23 1PQ
 020 8950 9248 - 07930 540438 - homesuite@ryboo.com

Project Client:
 DAUNCEY

Project Title:
 24 KENILWORTH DRIVE,
 CROXLEY GREEN, WD3 3NW

Drawing Title:
 PROPOSED PLANS, ELEVATIONS
 AND SITE PLAN

Project Number: 816 Drawing Number: 816-P04

Scale: 1:100@A1 Date: MAR 24 Revision: