




RECEIVED
 11 SEP 2018
 18/1859/PL

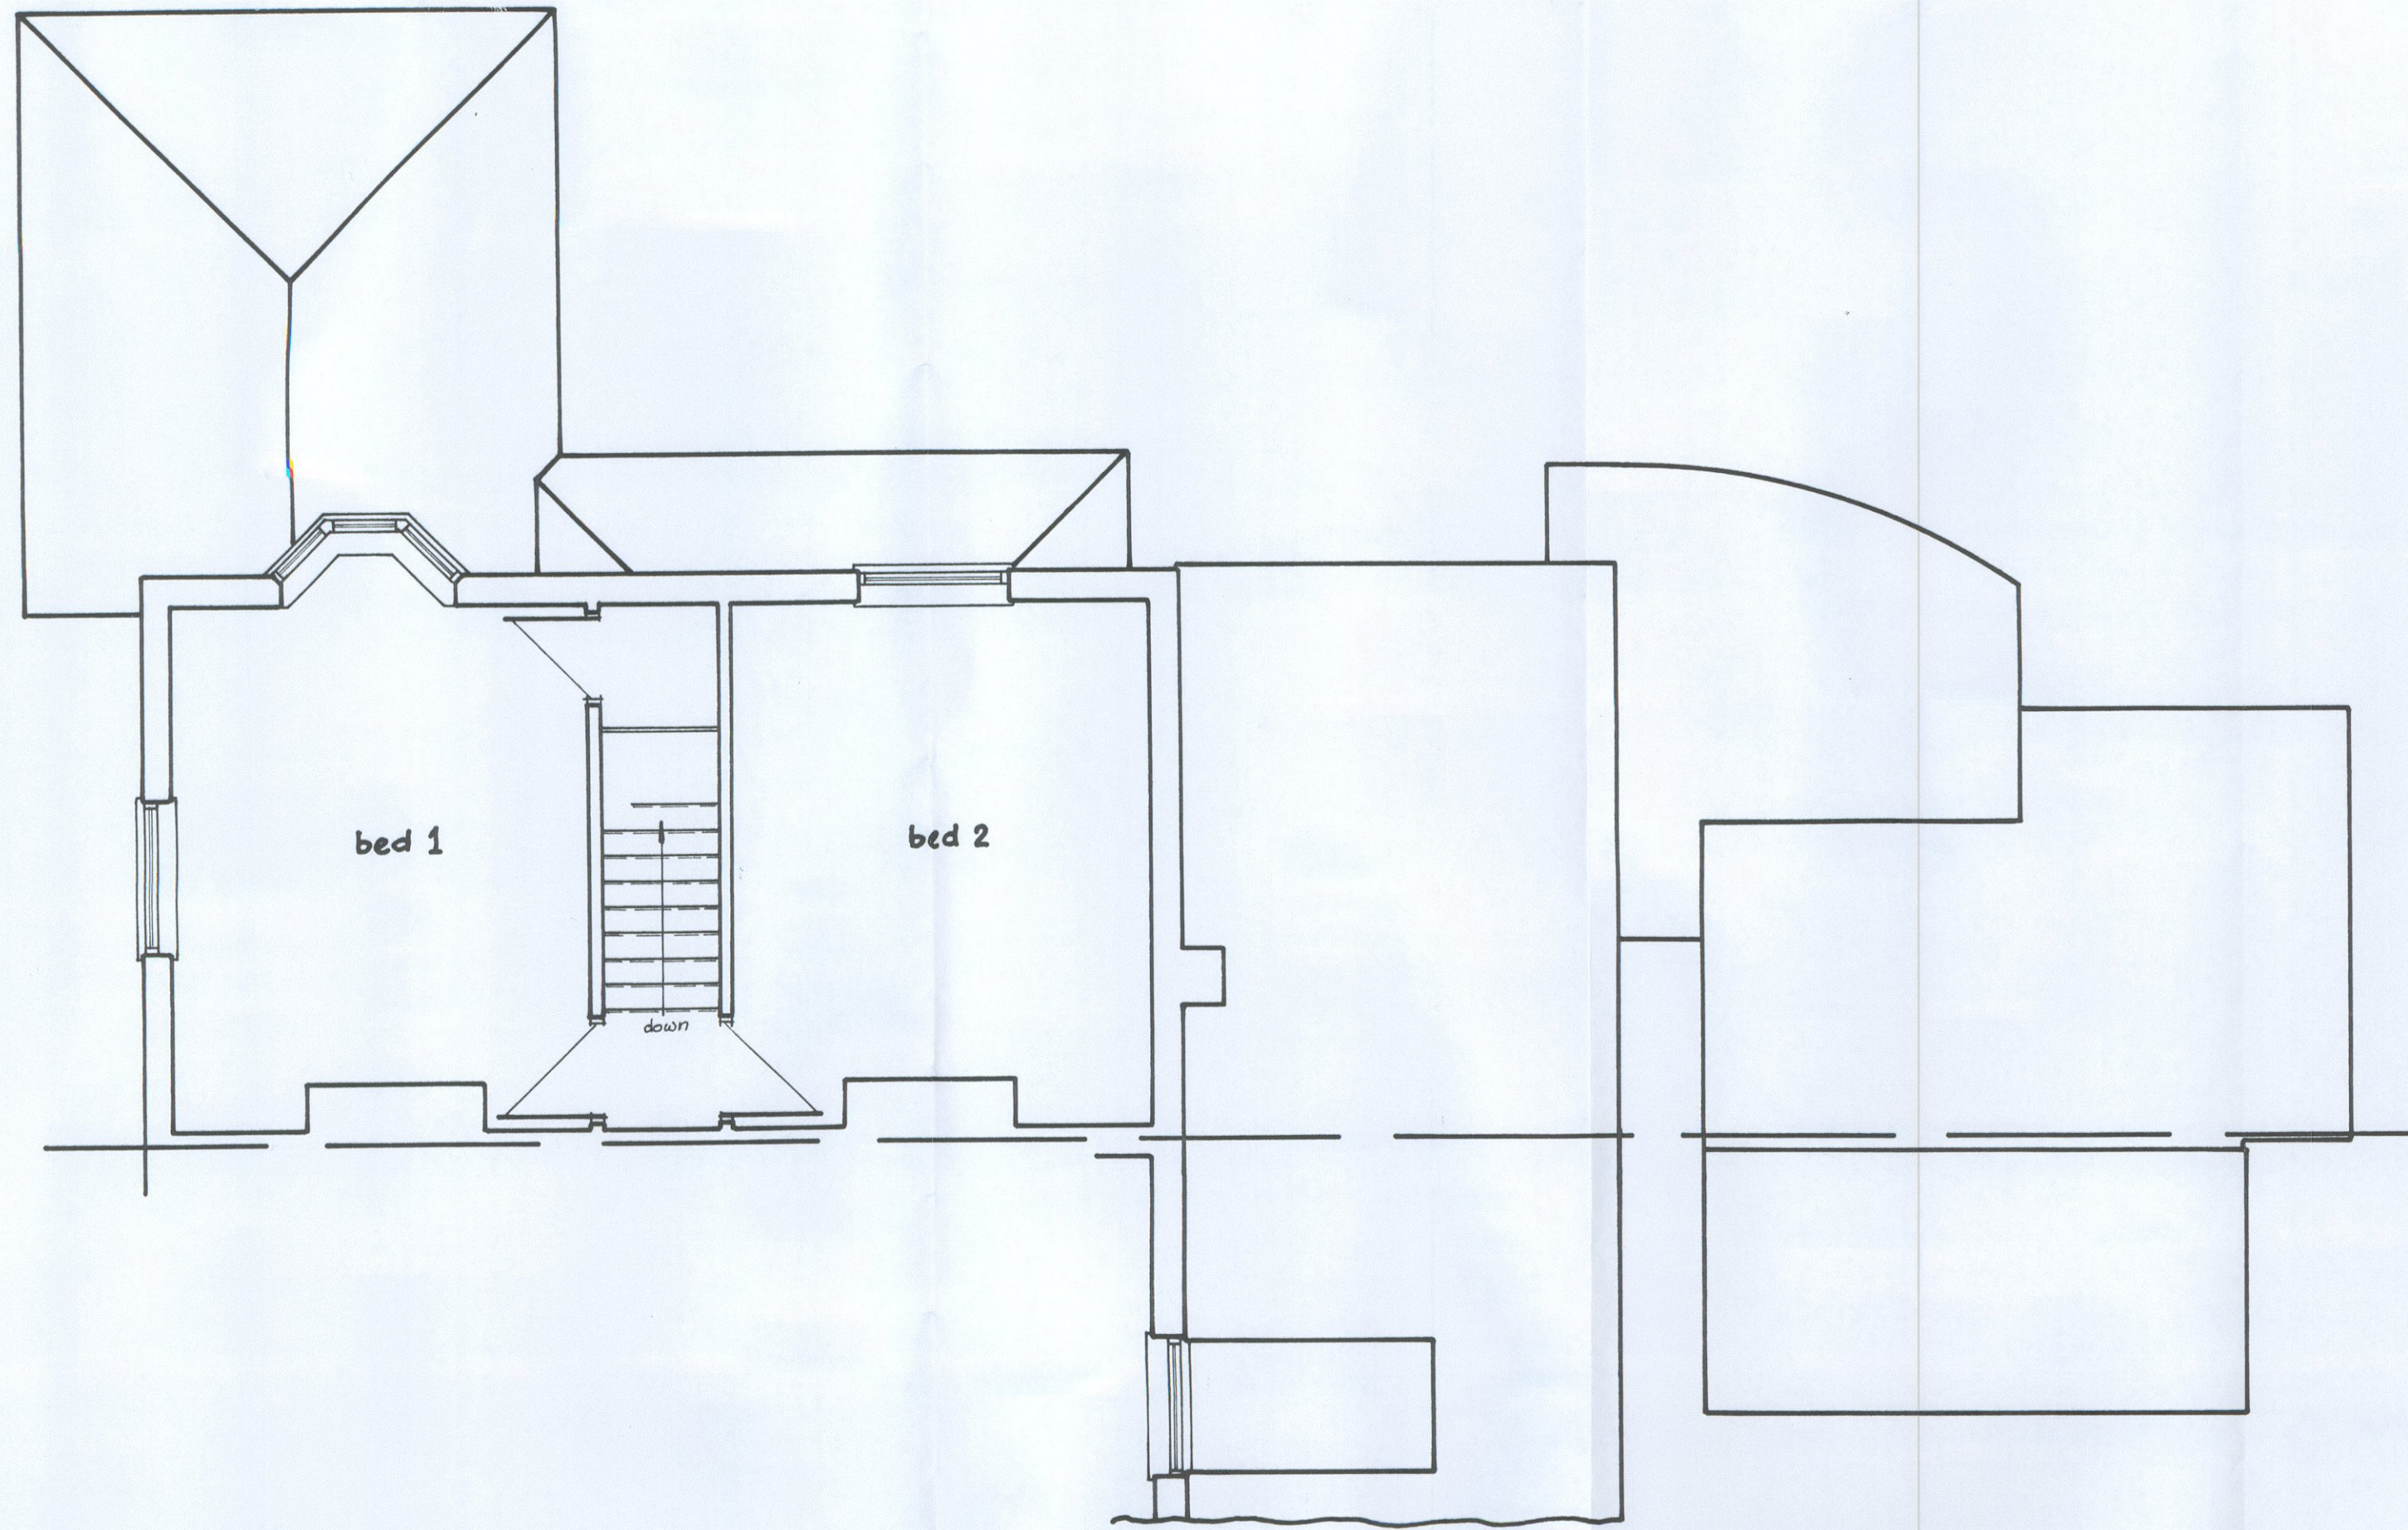


First Floor Plan
 as existing

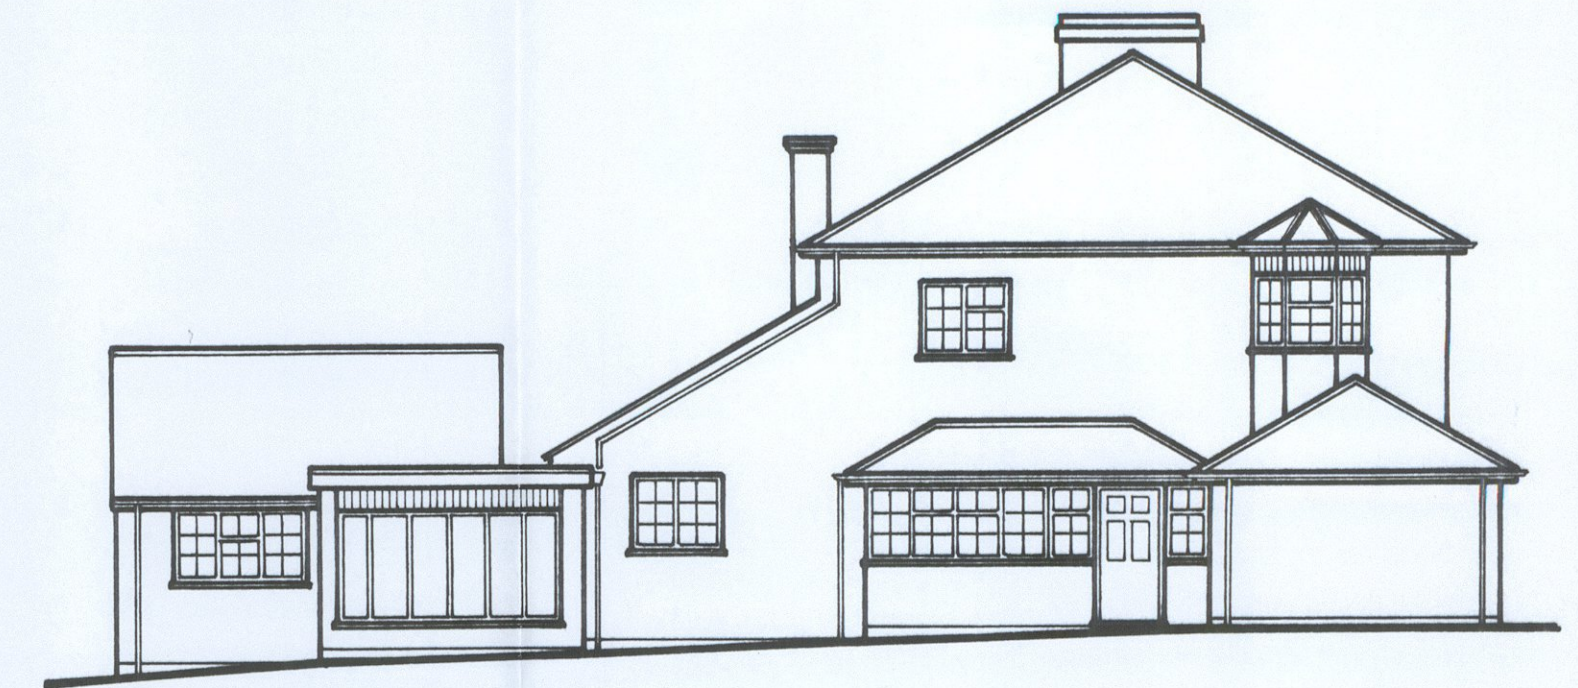

Side Elevation
 as existing

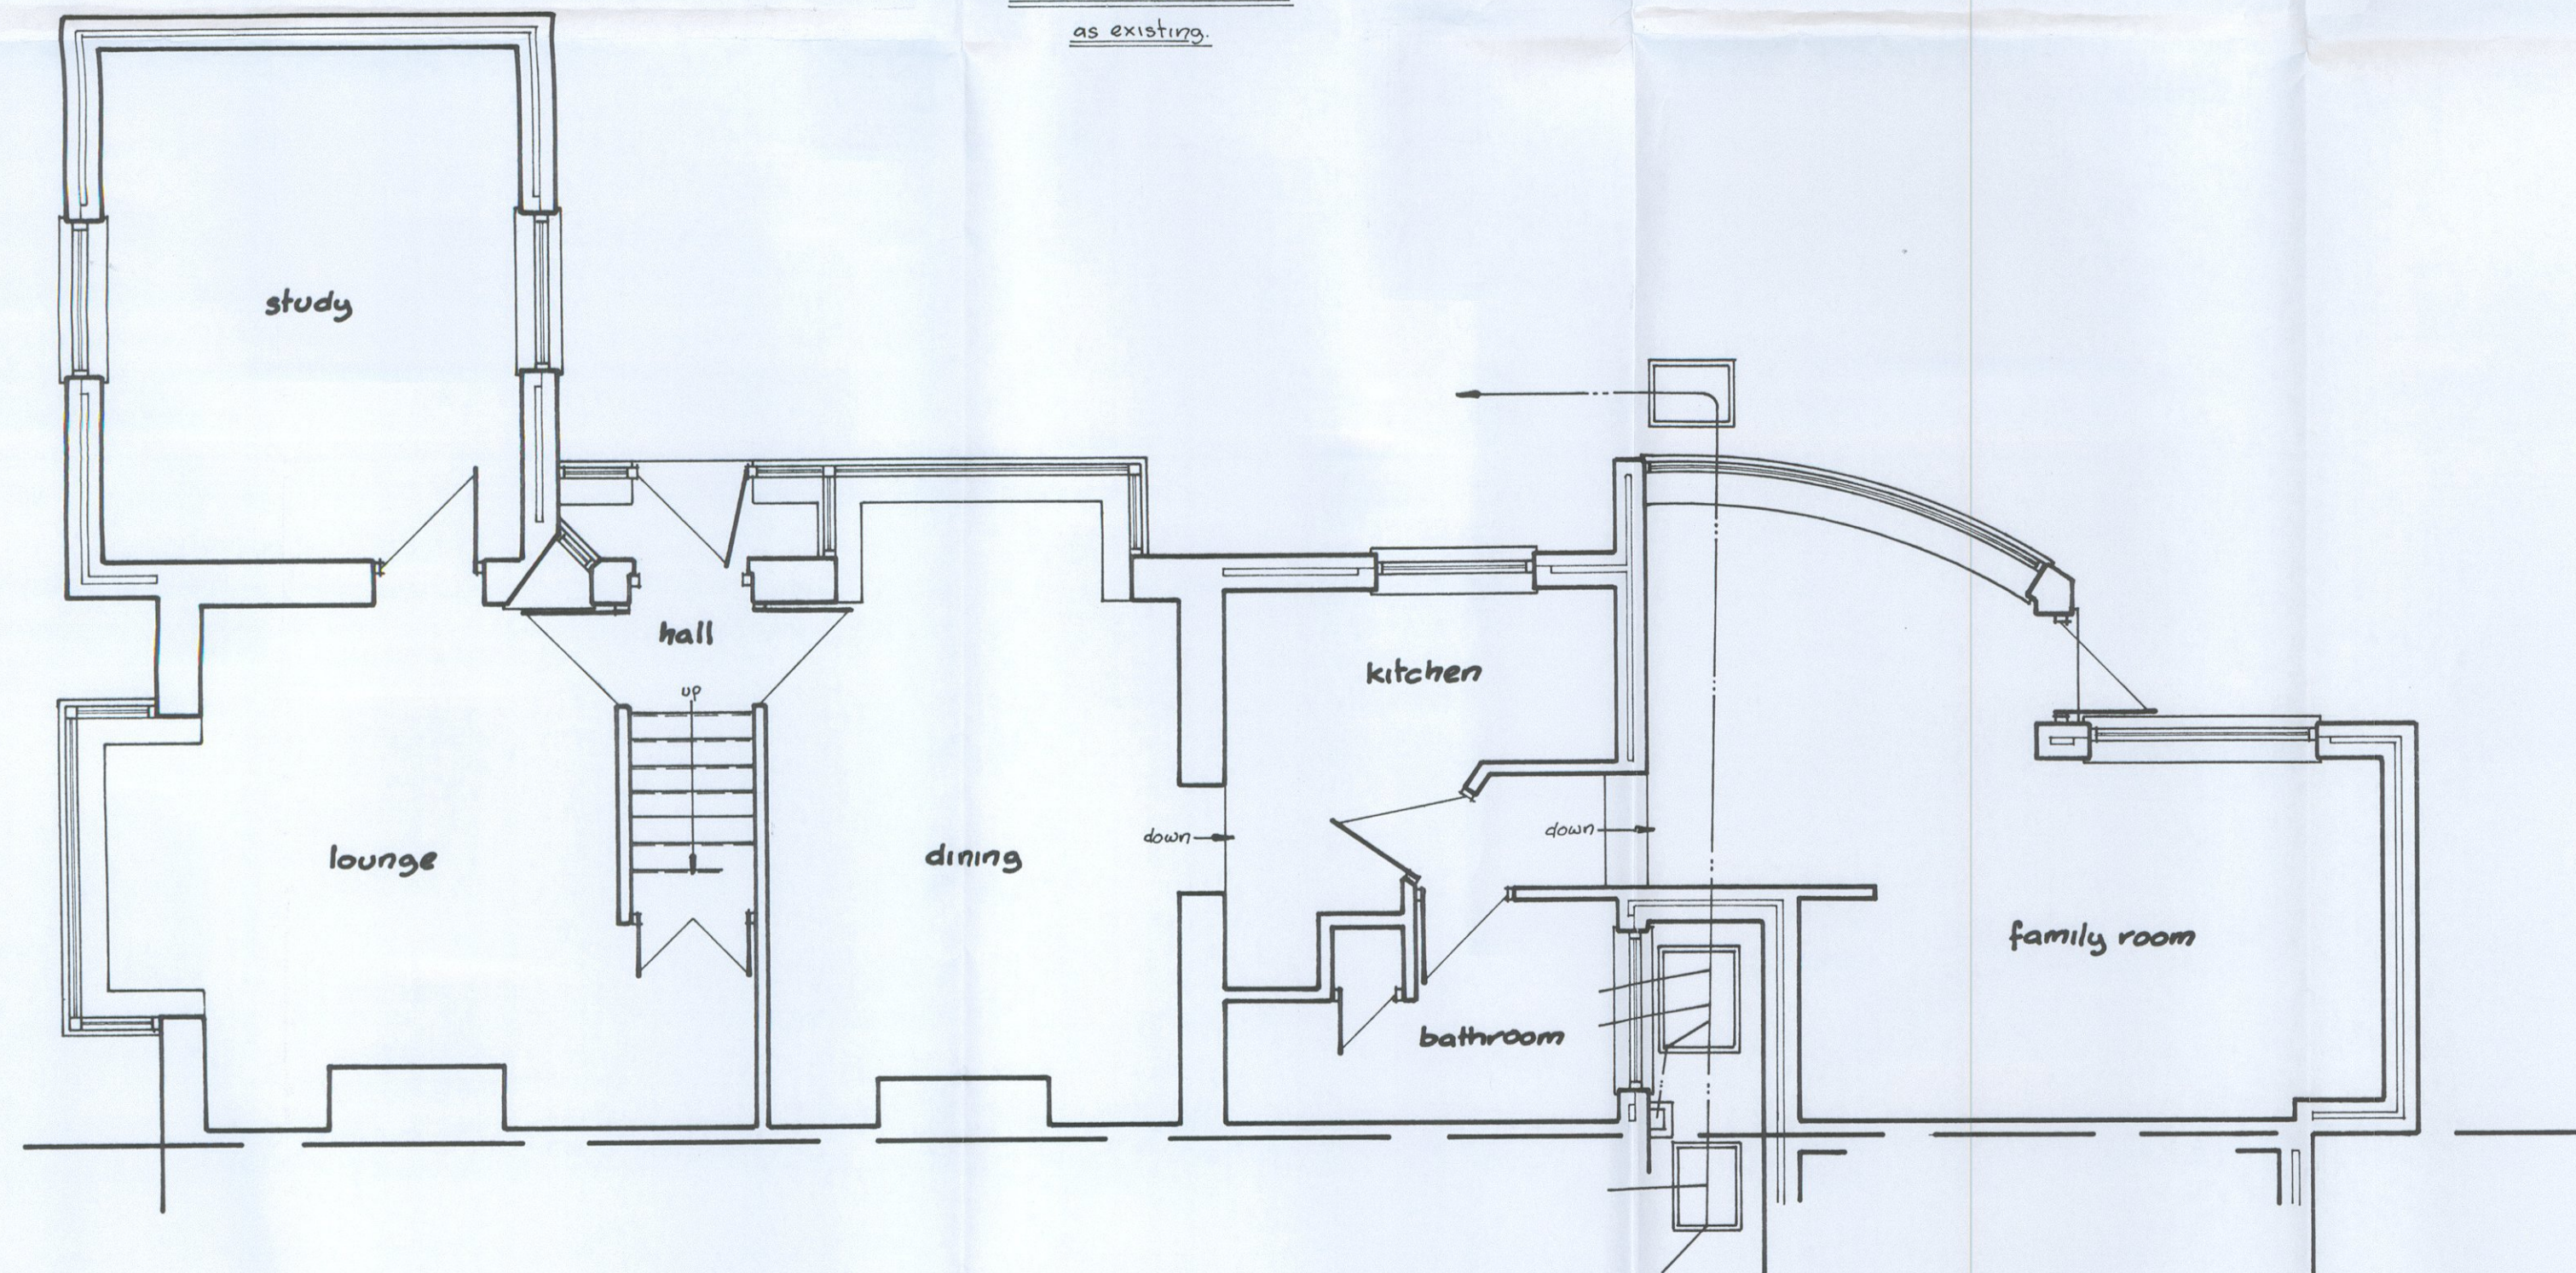

Ground Floor Plan
 as existing

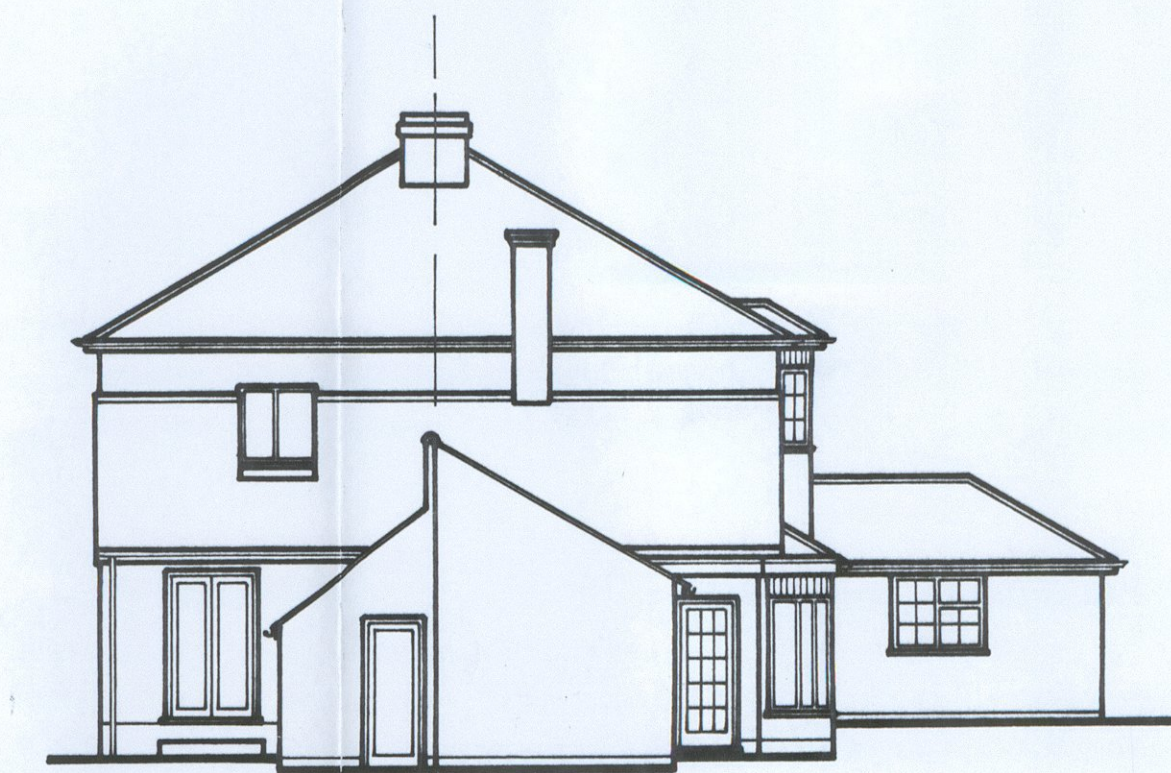

Rear Elevation
 as existing

M. H. Seabrook Design Services,
 4, Bradbery,
 Maple Cross,
 Rickmansworth,
 Herts.

01923 774933

Proposed extension for Miss S. Bunn at 3, Bankside Down, Old Chorleywood Road, Rickmansworth, Herts. WD3 4EJ

Drawn	PHS	
Date	June 2010	
Scale	1:50 & 1:100	
Dwg No	100606	Rev