
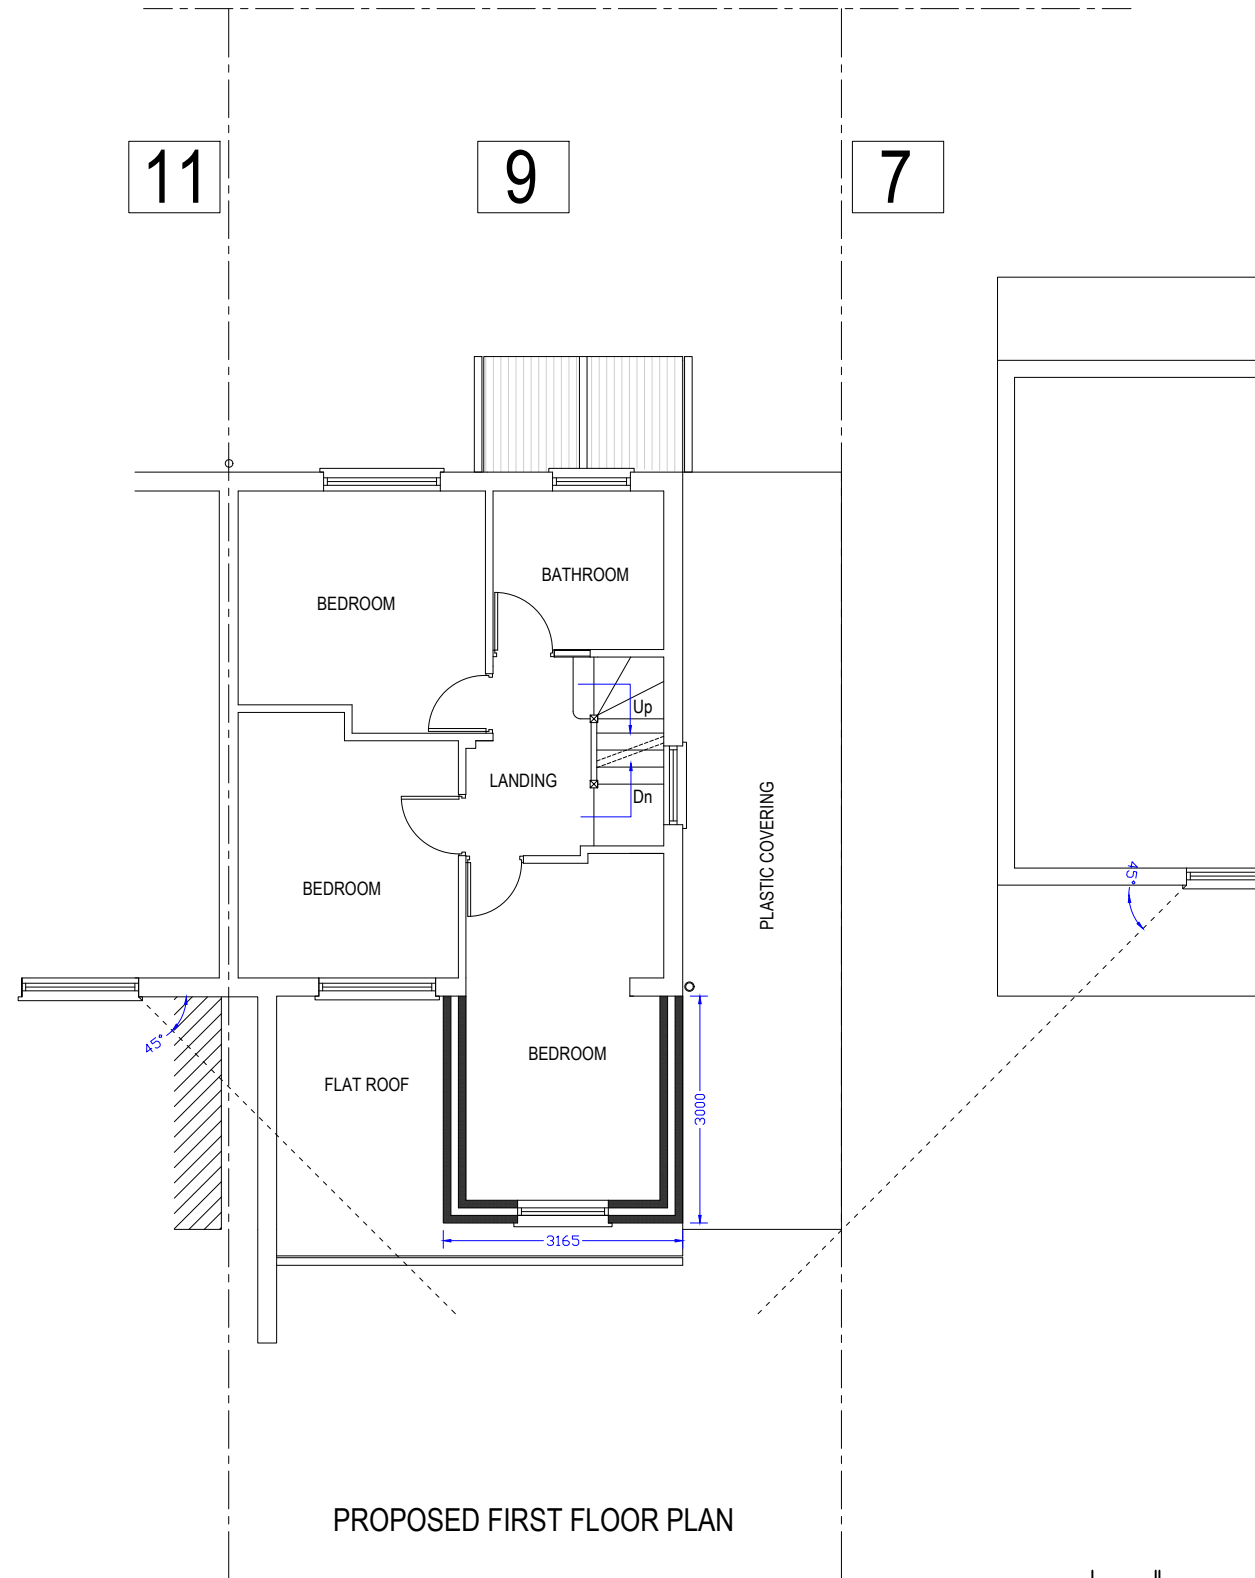


# BARNHURST PATH

# BARNHURST PATH

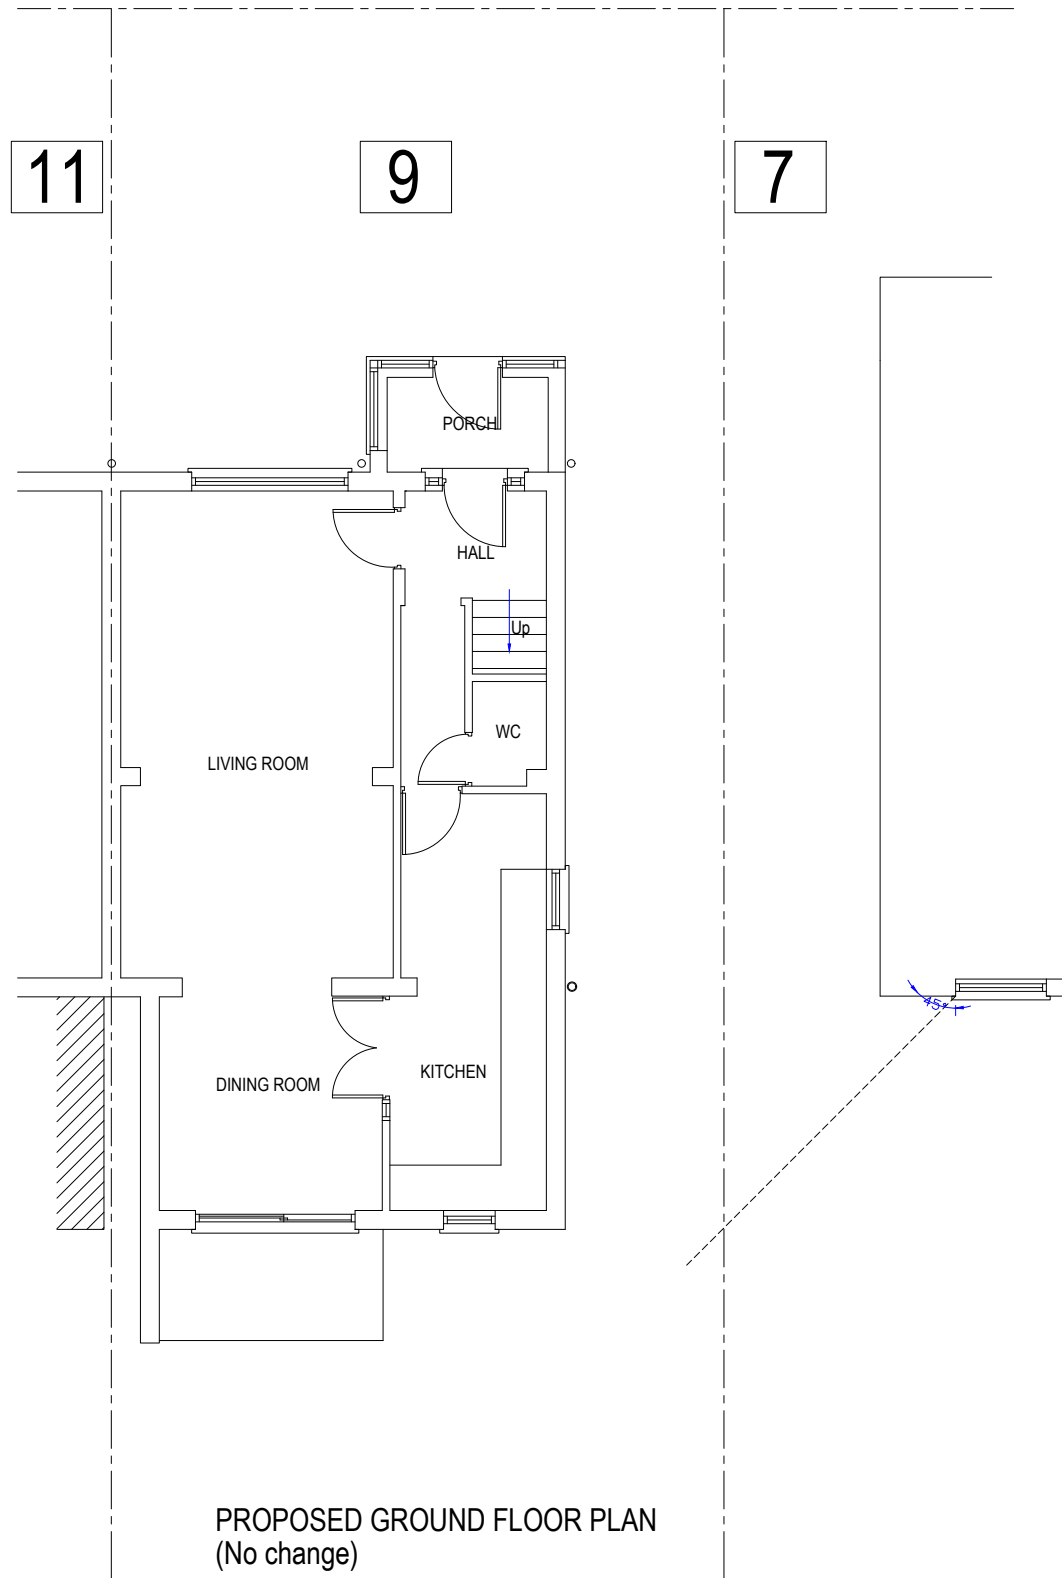

**TL TECON Ltd.**  
 Consulting Civil & Structural Engineers  
 116A High Street  
 Edgware, Middlesex, HA8 7EL.  
 M: 07956244652 E: teconltd@hotmail.com

NOTES:  
 NOT FOR CONSTRUCTION

Client  
 Job Title  
 9 BARNHURST PATH, WATFORD, WD19 6TX

Scale  
 1: 100.  
 Drawn by TL  
 Date MARCH 2024

No.	DESCRIPTION	DATE
Drawing Title PROPOSED FLOOR PLANS		
Drawing No. 11514	P	04