




BARNHURST PATH

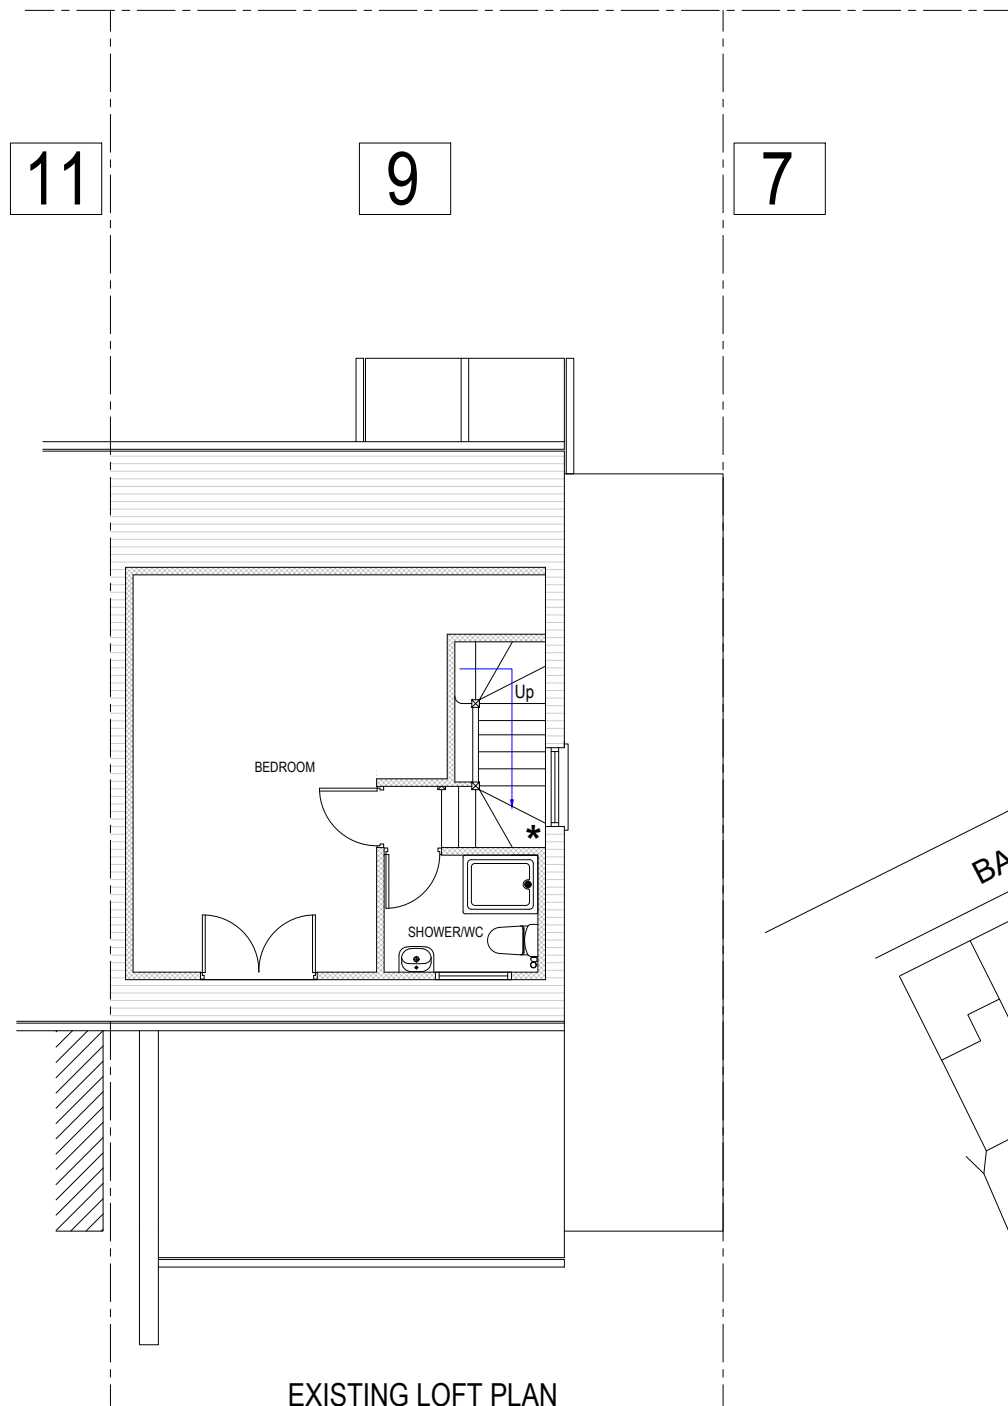

EXISTING LOFT PLAN
(NO CHANGE)

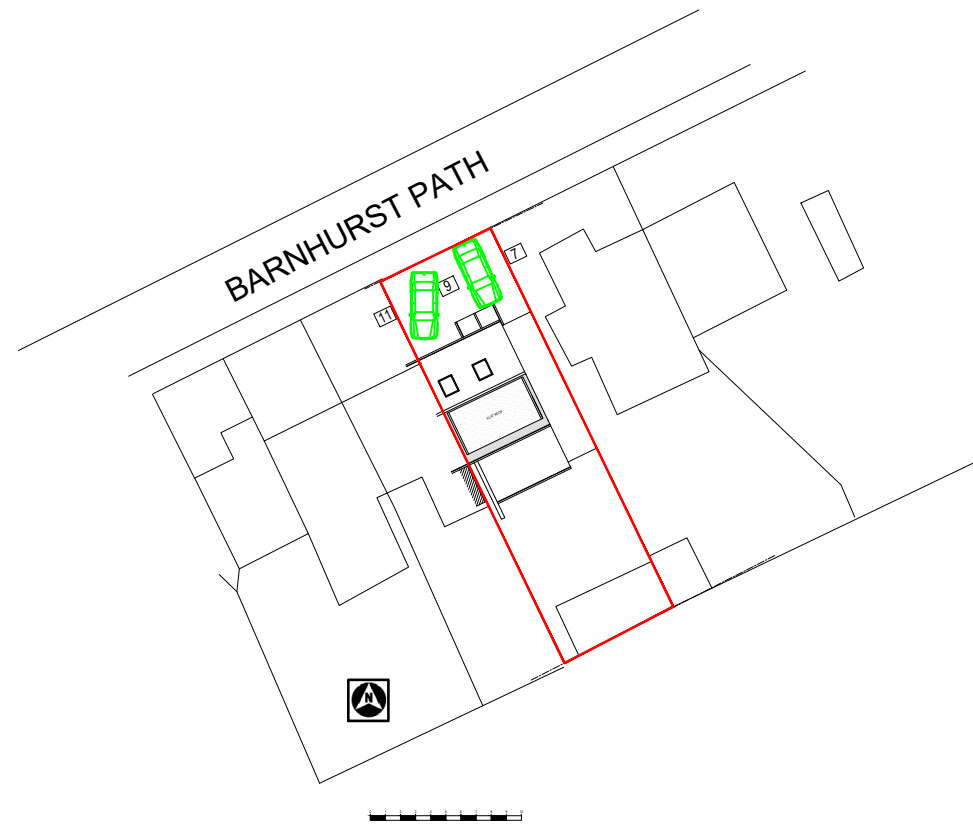

EXISTING

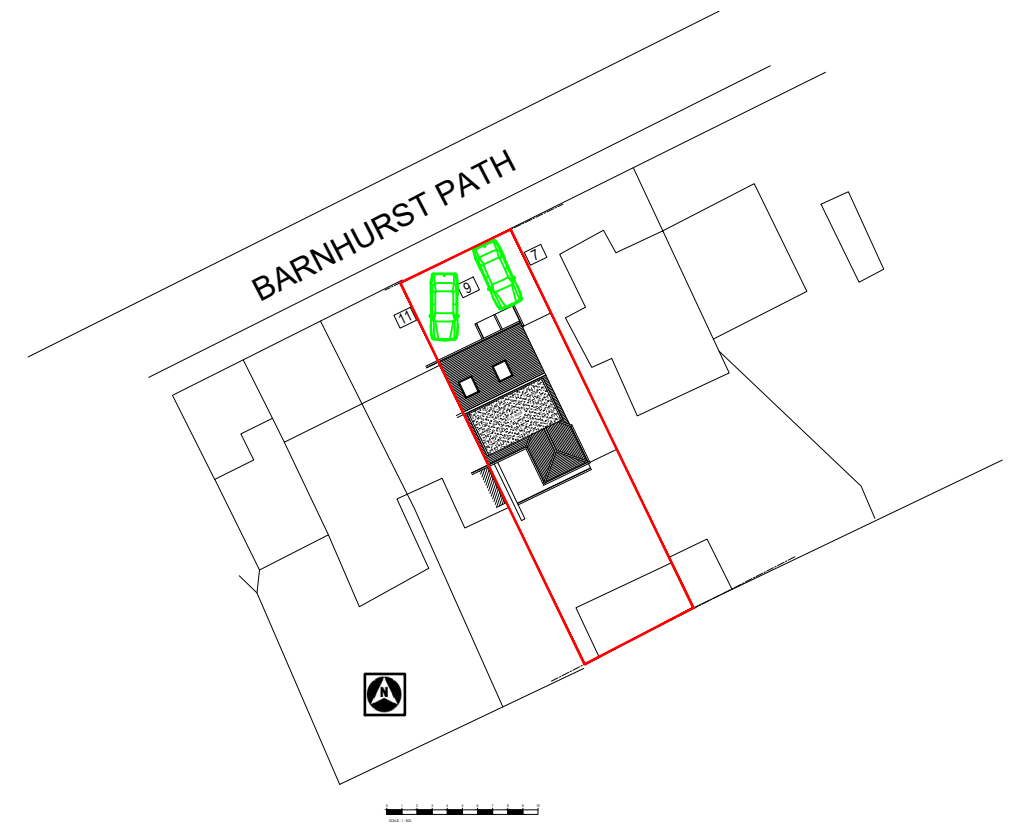

PROPOSED

TL TECON Ltd.
Consulting Civil & Structural Engineers
116A High Street
Edgware, Middlesex, HA8 7EL.
M: 07956244652 E: teconltd@hotmail.com

NOTES:

NOT FOR CONSTRUCTION

Client

Job Title
9 BARNHURST PATH, WATFORD, WD19 6TX

Scale
1: 100 / 1: 500.

Size
A3

Drawn by TL
Date MARCH 2024

A	LA COMMENTS	27.3.24
No.	DESCRIPTION	DATE
Drawing Title LOFT FLOOR PLAN & BLOCK PLANS		
Drawing No.	P	07 A
11		