

APPLICATION FOR PLANNING PERMISSION

FOR A PART FIRST FLOOR REAR EXTENSION




SITE LOCATION PLAN
 AREA 2 HA
 SCALE 1:1250 on A4
 CENTRE COORDINATES: 511329, 192312



Supplied by Streetwise Maps Ltd
 www.streetwise.net
 Licence No: 100047474
 25/10/2022 14:59

LOCATION PLAN
 SCALE - 1: 1250.

SITE PLAN
 SCALE - 1: 200.

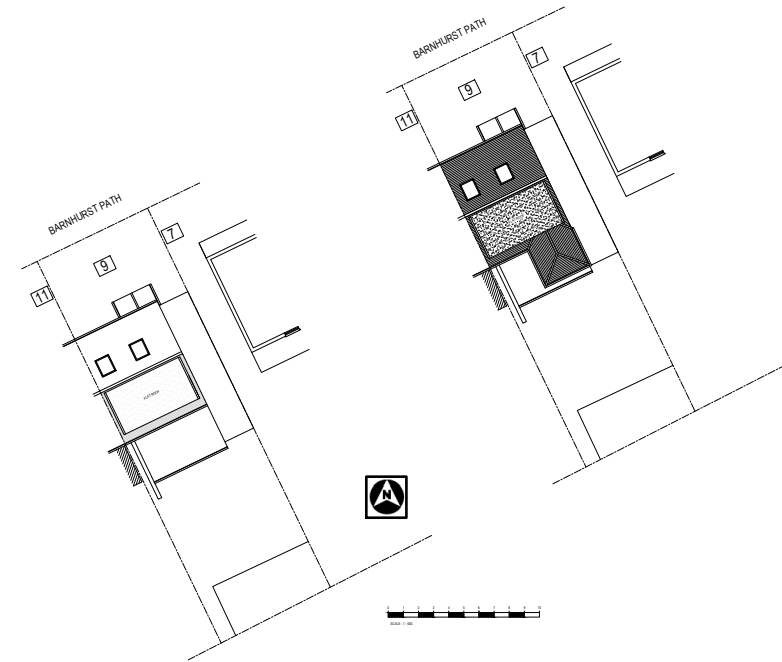

<p>TECON Ltd. Consulting Civil & Structural Engineers 116A High Street Edgware, Middlesex, HA8 7EL. M: 07956244652 E: teconltd@hotmail.com</p>	NOTES: <p style="text-align: center;">NOT FOR CONSTRUCTION</p>	Client	Scale 1: 1250 / 1: 500.	Size A3	Drawing Title LOCATION PLAN & SITE PLAN				
		Job Title 9 BARNHURST PATH, WATFORD, WD19 6TX	Drawn by TL	Drawing No. 11514			P	01	
			Date MARCH 2024						