



BARNHURST PATH

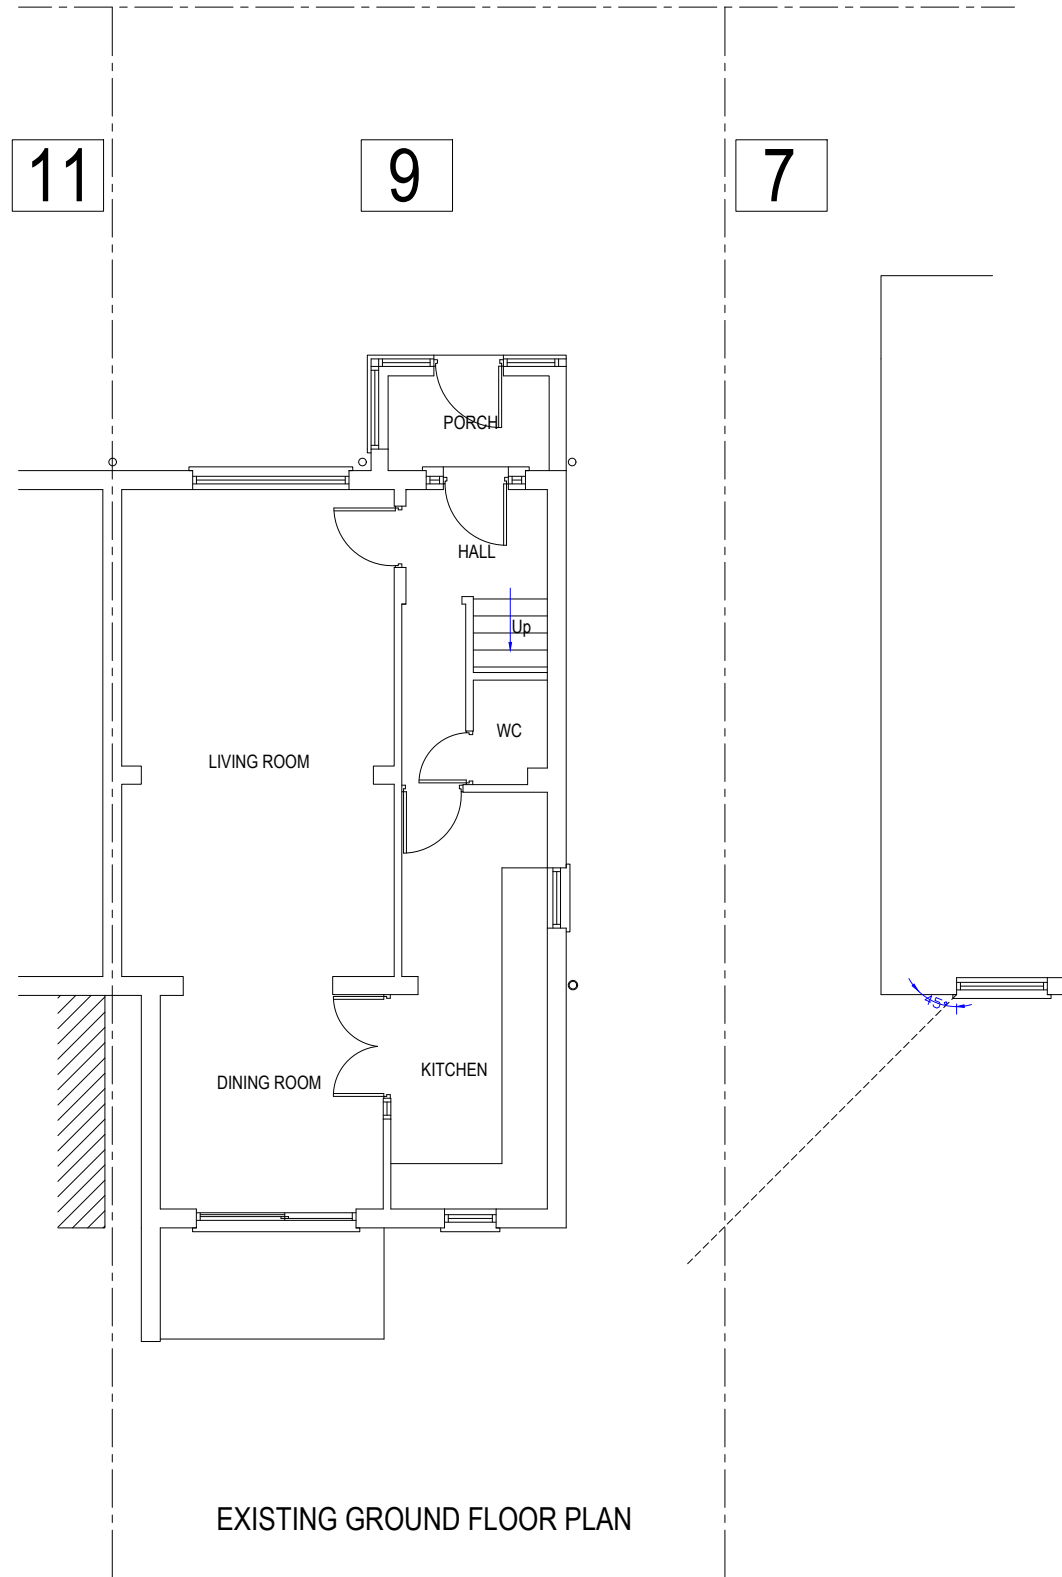

BARNHURST PATH

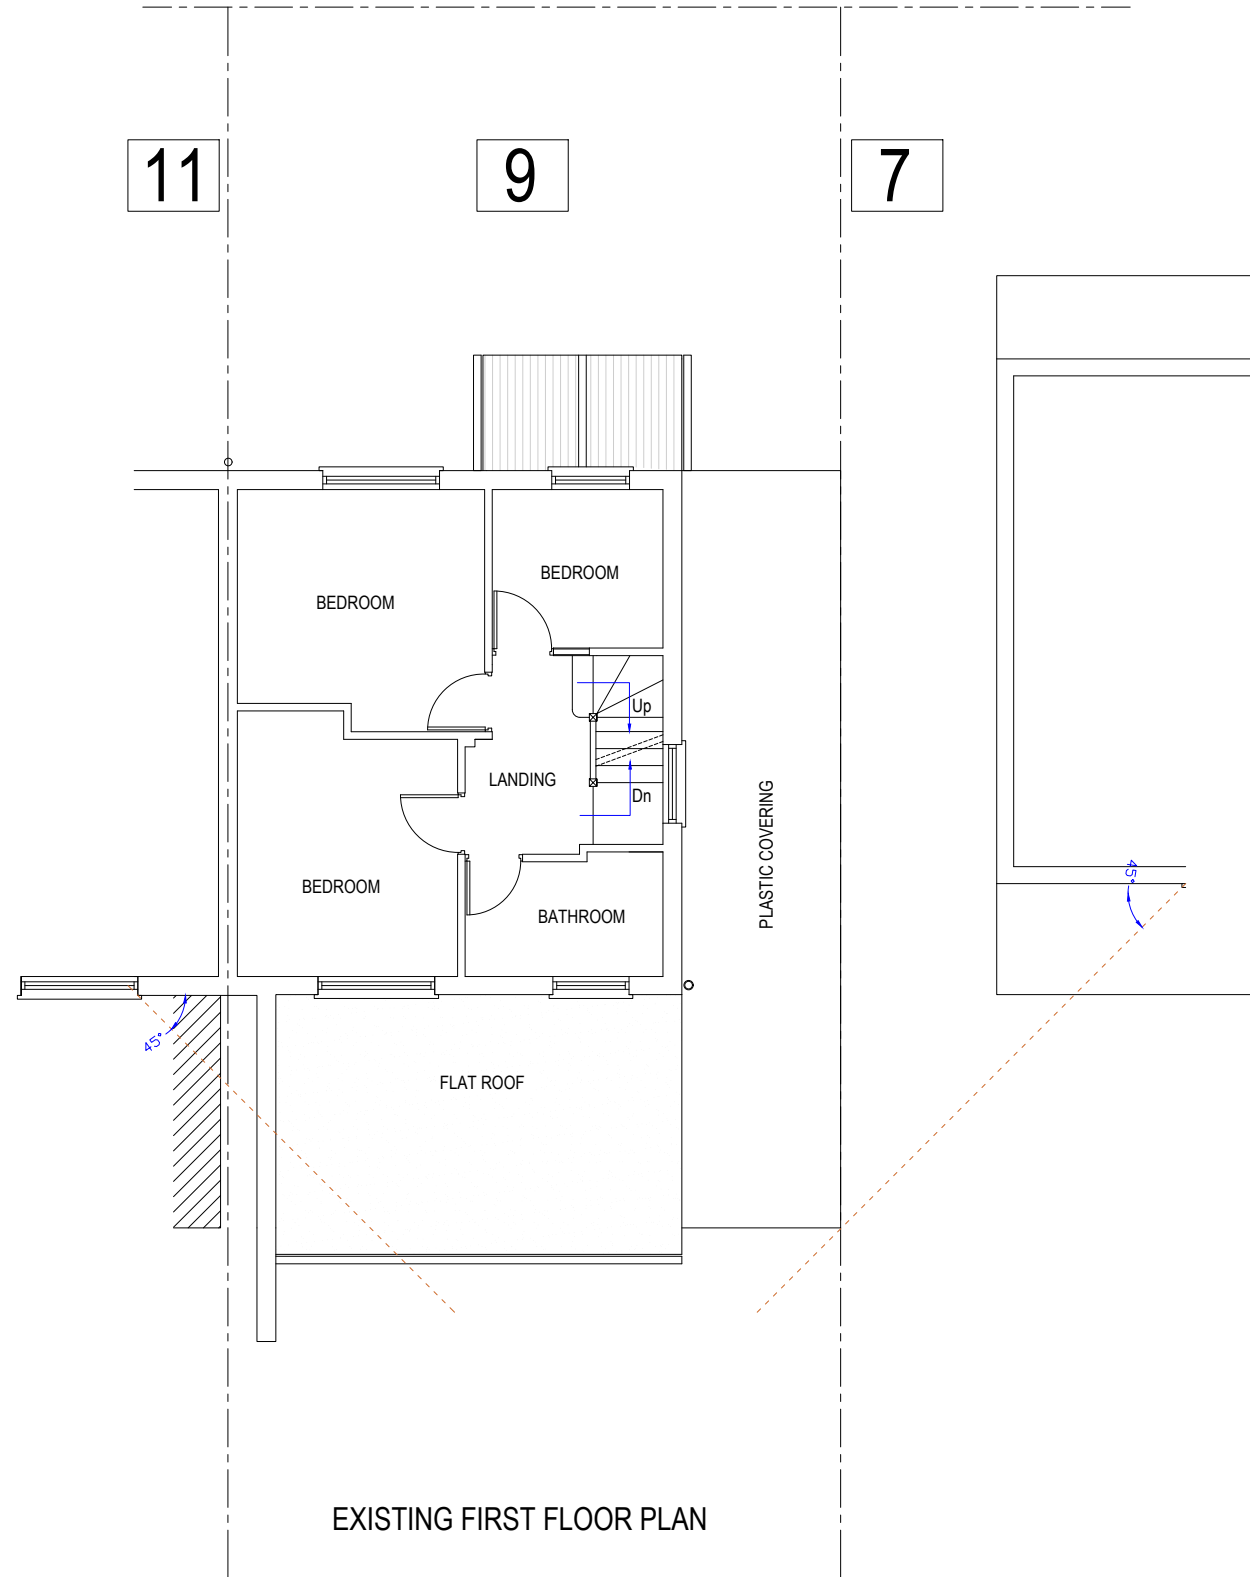

TL TECON Ltd.
 Consulting Civil & Structural Engineers
 116A High Street
 Edgware, Middlesex, HA8 7EL.
 M: 07956244652 E: teconltd@hotmail.com

NOTES:
 NOT FOR CONSTRUCTION

Client
 Job Title
 9 BARNHURST PATH, WATFORD, WD19 6TX

Scale
 1: 100.
 Drawn by TL
 Date MARCH 2024

No.	DESCRIPTION	DATE
Drawing Title EXISTING FLOOR PLANS		
Drawing No. 11514	P	02