





Front Elevation




Left Elevation

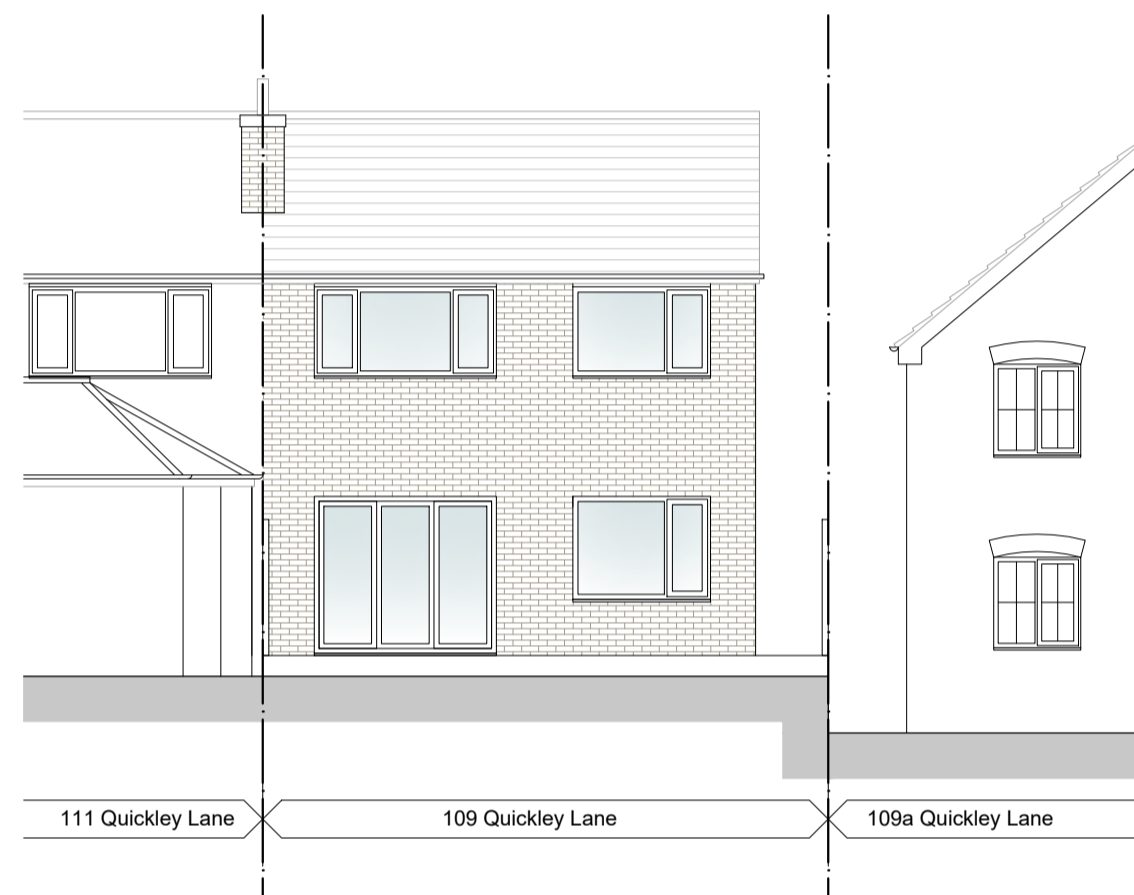


Rear Elevation

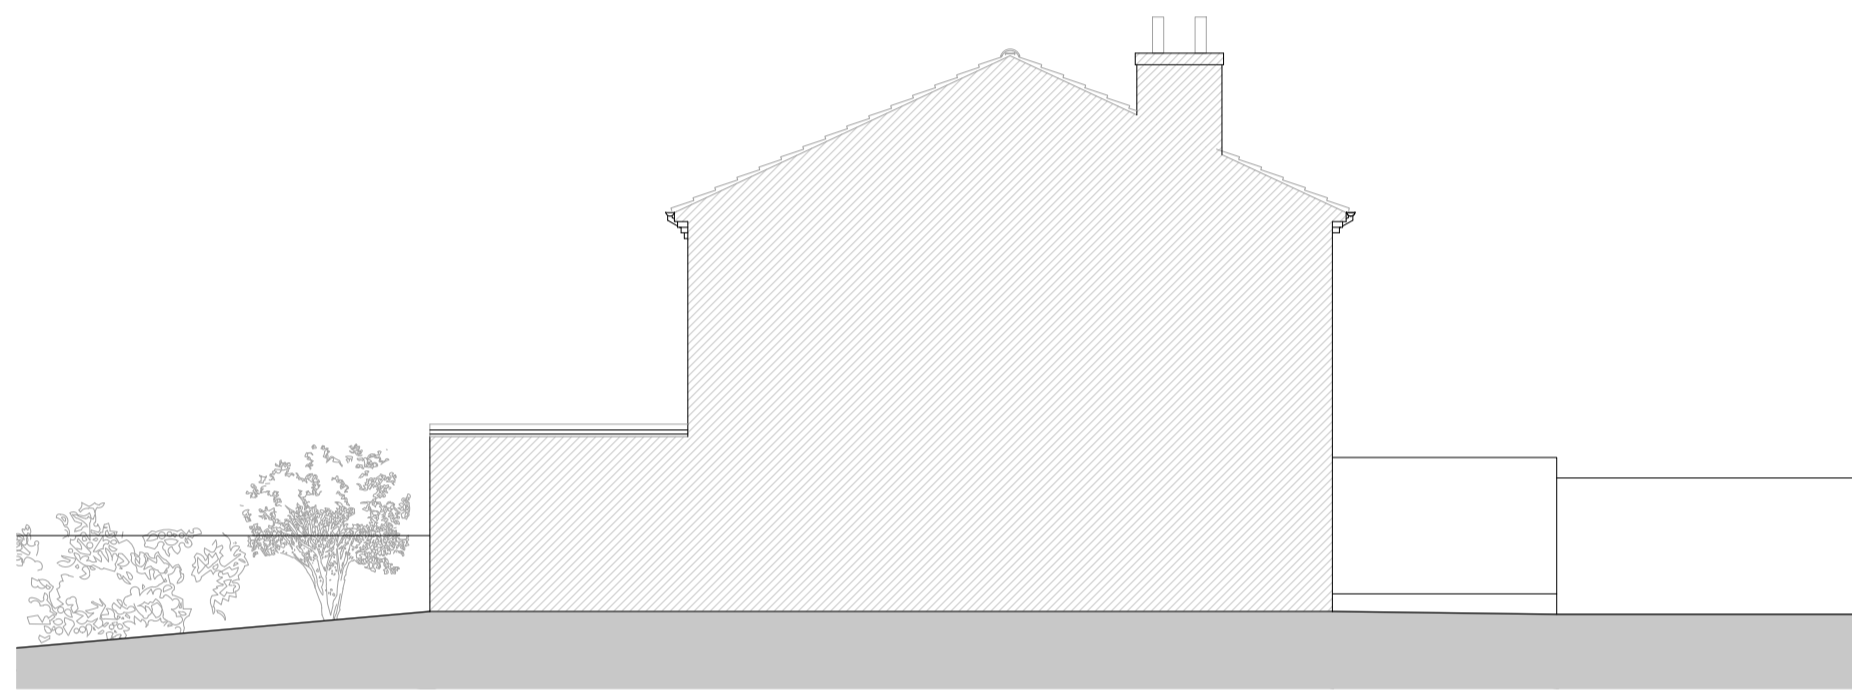

Right Elevation

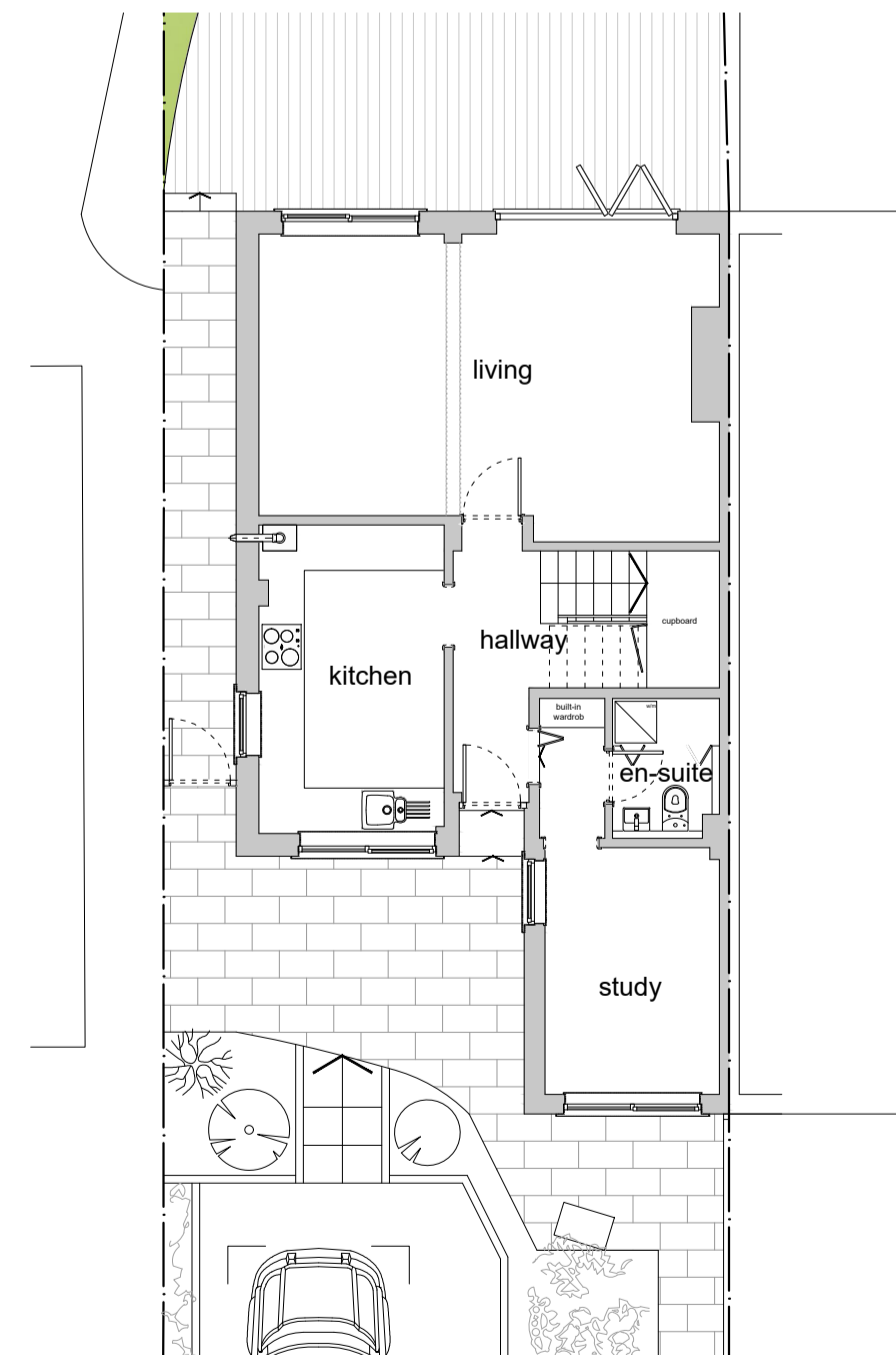

Ground Floor Plan

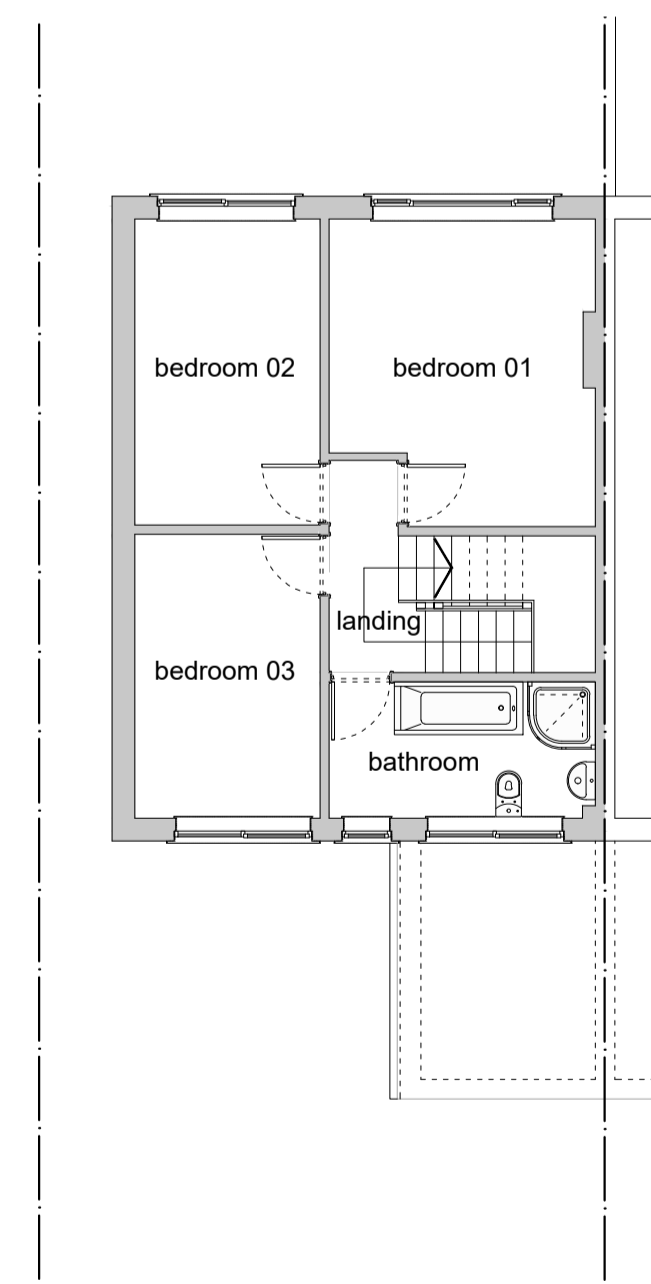


First Floor Plan



Site/Roof Plan 1:200

Key to Planning Drawing	
SYMBOL	DESCRIPTION
	existing brickwork/structure
	proposed walls
	proposed

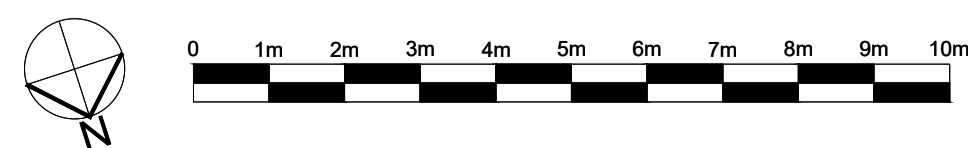

Rev	Description	Date
Client Amit Shah		
Project 109 Quickly Lane, Chorleywood WD3		Description Existing Drawings
Do not scale from this drawing		Copyright Noades Architects Limited ©
Scale@A1 1:100 uno	Drawn AK	Date 29/02/2024
	Job No. 4285	Drawing No. P-002
<small>1 The Sportsman, Station Approach, Chorleywood, Hertfordshire. WD3 5NA 01923 634867 www.noadesarchitects.com</small>		