


All dimensions and levels to be checked on site and any discrepancies to be reported to the architect before construction.

Written dimensions to be taken in preference to scaled dimensions.

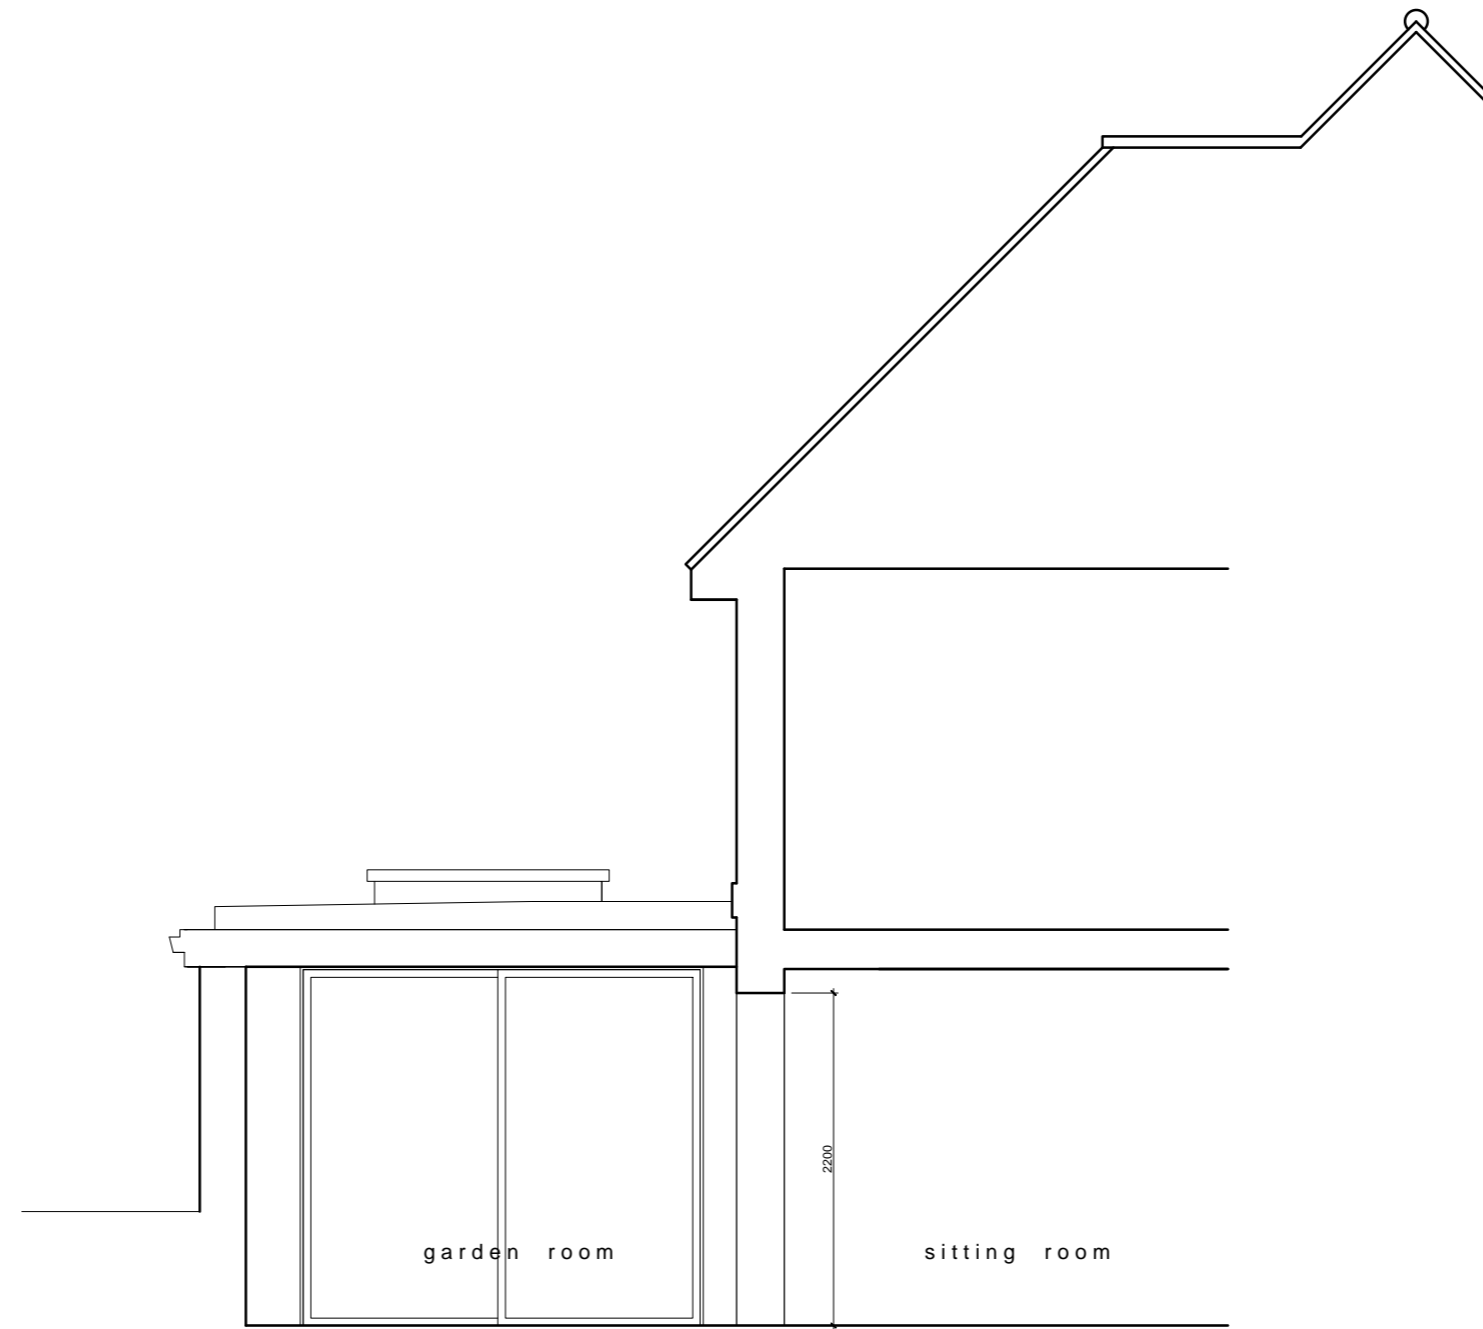

SECTION THRU' GARDEN ROOM

REV	DATE	AMENDMENT

CLIENT

Lee Kirby

PROJECT

Larchwood
Gallows Hill
Kings Langley
Herts

DRAWING

NEW GARDEN ROOM TO REPLACE
CONSERVATORY
Elevations and Section

DATE
MARCH 2024
DRAWN
AW

SCALE
1:50 and 1:100 @ A2
DWG. FILE

LEE KIRBY DESIGN


DRAWING NO.

0420.04


WIDE SKY ARCHITECTS

4 WINDMILL WOOD, AMERSHAM, BUCKS. HP6 5QY

T/F: 01494 725567

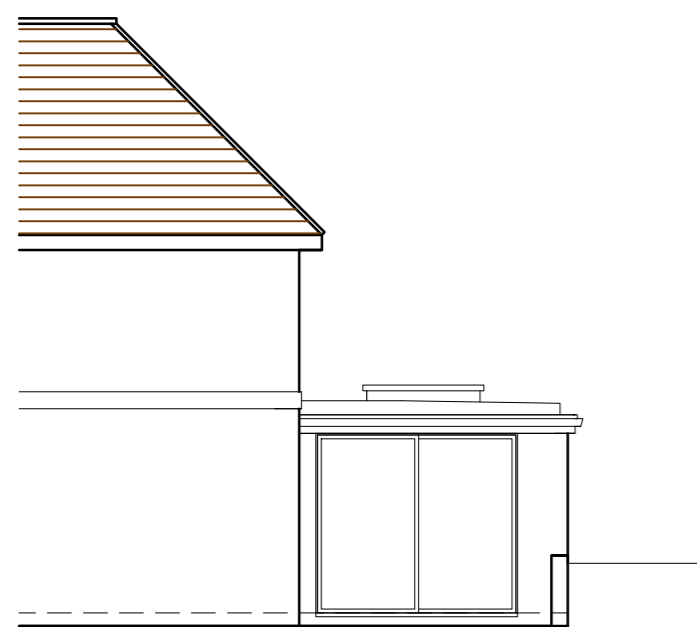

SIDE ELEVATION SHOWING GARDEN ROOM

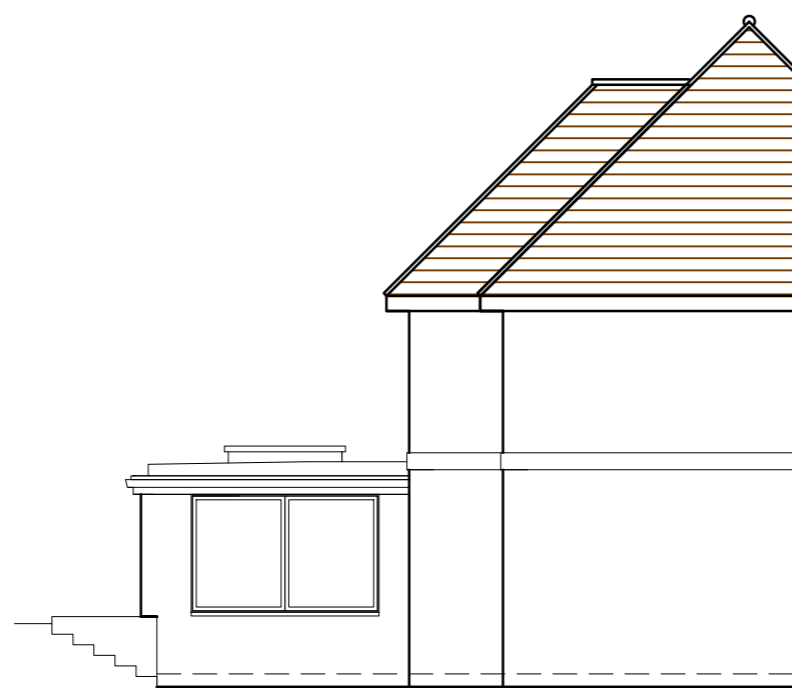

SIDE ELEVATION SHOWING GARDEN ROOM



REAR ELEVATION / SECTION THRU' CONSERVATORY

